


- LEGEND:**
- APPARATUS BAY
  - APPARATUS BAY SUPPORT AND CIRCULATION
  - PUBLIC AREA/OFFICE
  - LIVING QUARTERS

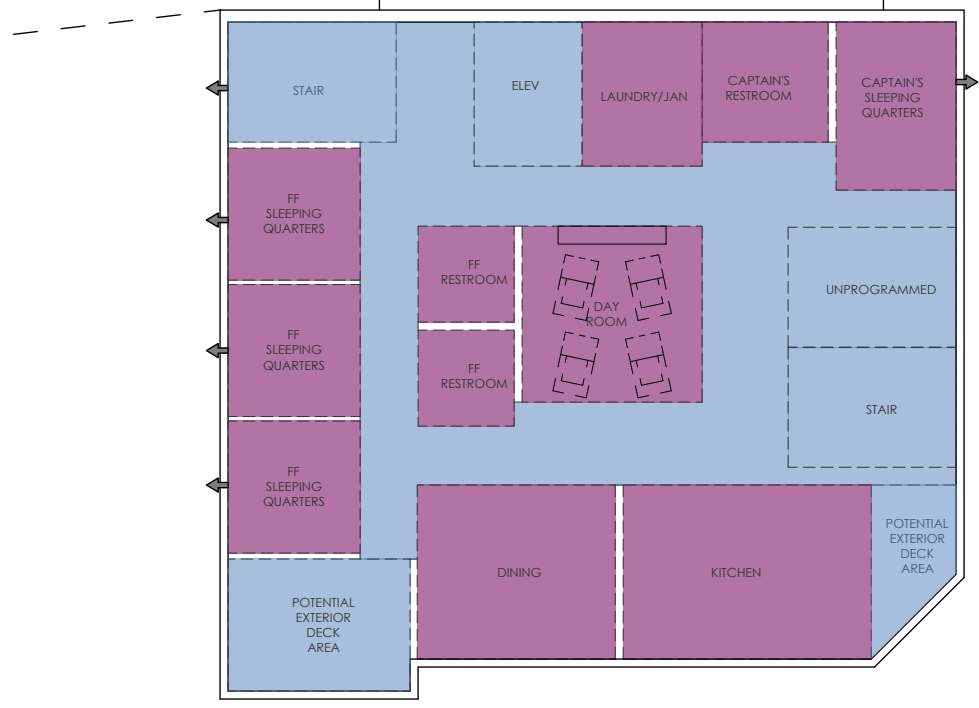

**SECOND FLOOR PLAN**  
SCALE: 1/16" = 1'-0"


- 31796 AND 31786 COAST HIGHWAY
- LOT AREA APPROX.: 17,544 S.F.
- PROPOSED GROUND LEVEL: APPROX. 6,014 S.F. NET
- PROPOSED 2ND LEVEL: APPROX. 3,236 S.F. NET




LAGUNA BEACH  
**FS SITE DIAGRAM**  
COAST HWY  
LAGUNA BEACH, CA 92651



1212 BROADWAY, SUITE 1700, OAKLAND, CA 94612  
1 510-208-9400 | WWW.MARYMCGRATHARCHITECTS.COM

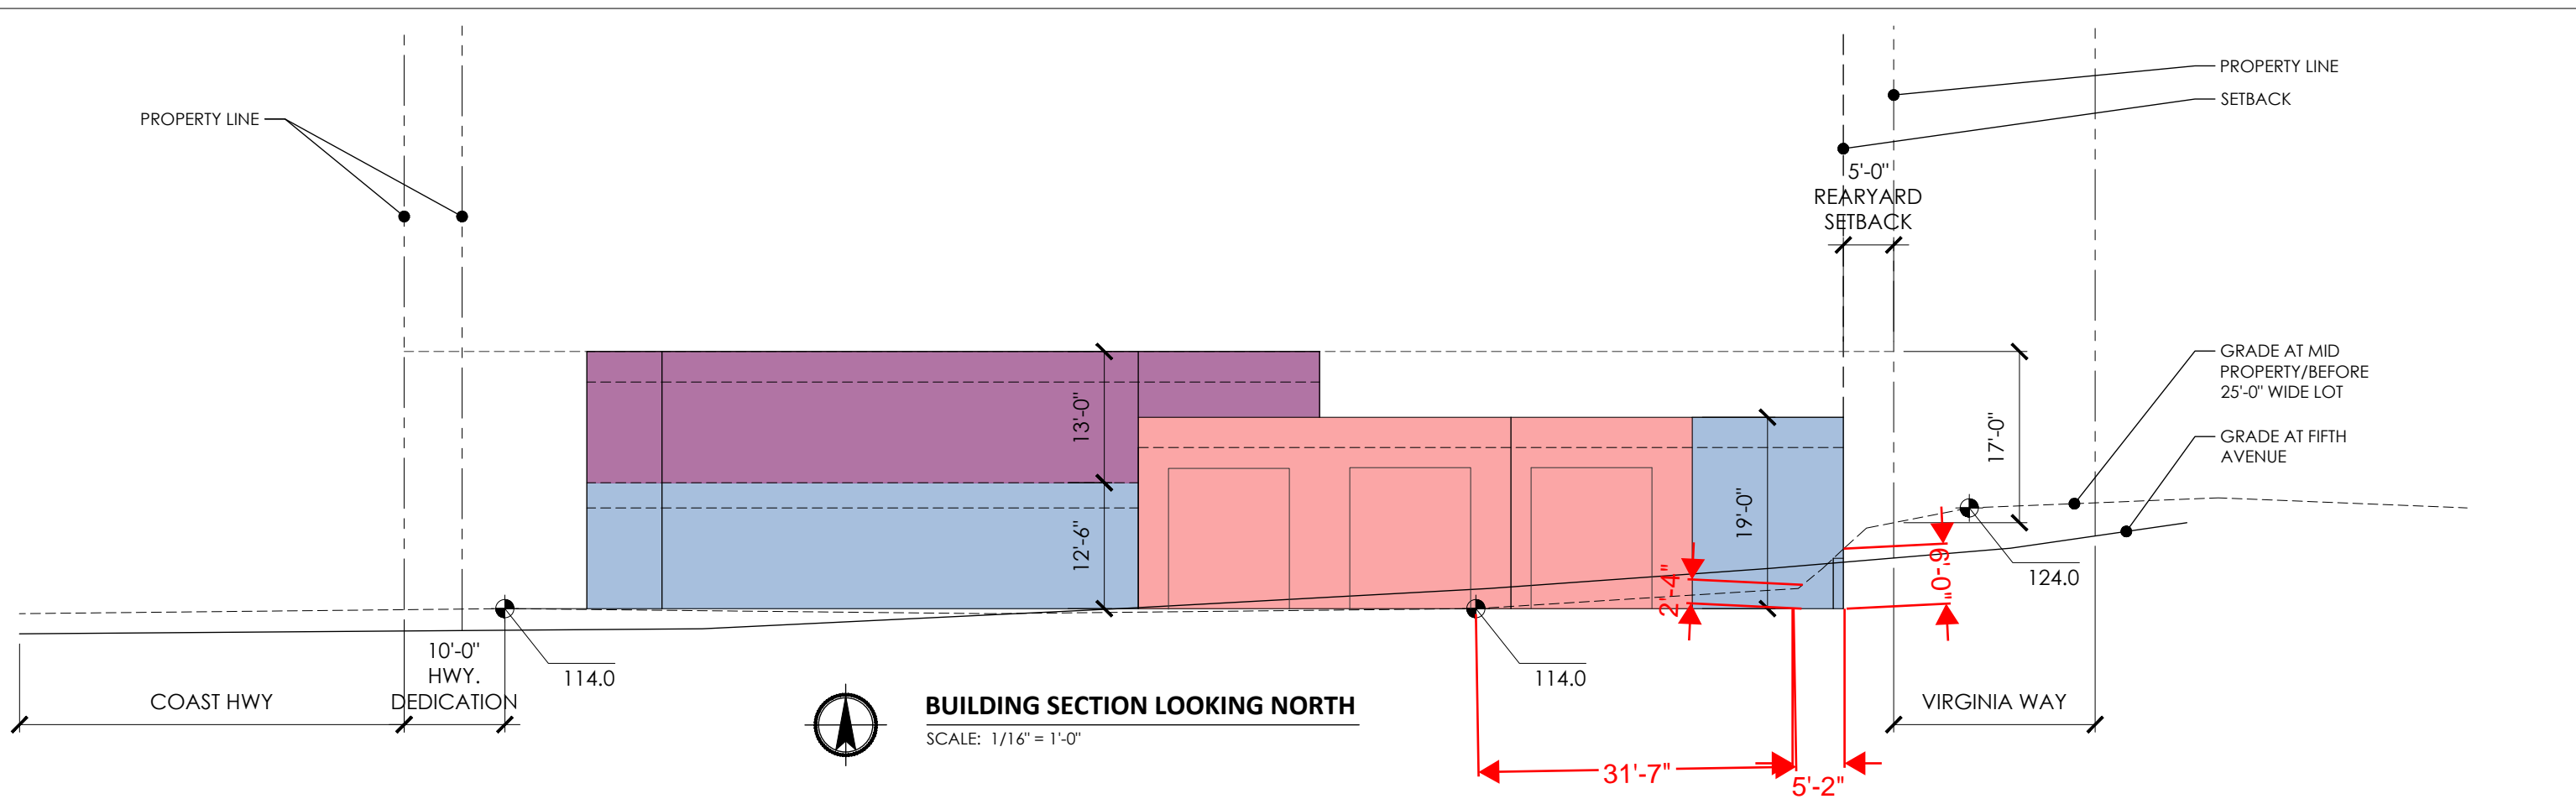

**BUILDING SECTION LOOKING NORTH**  
SCALE: 1/16" = 1'-0"

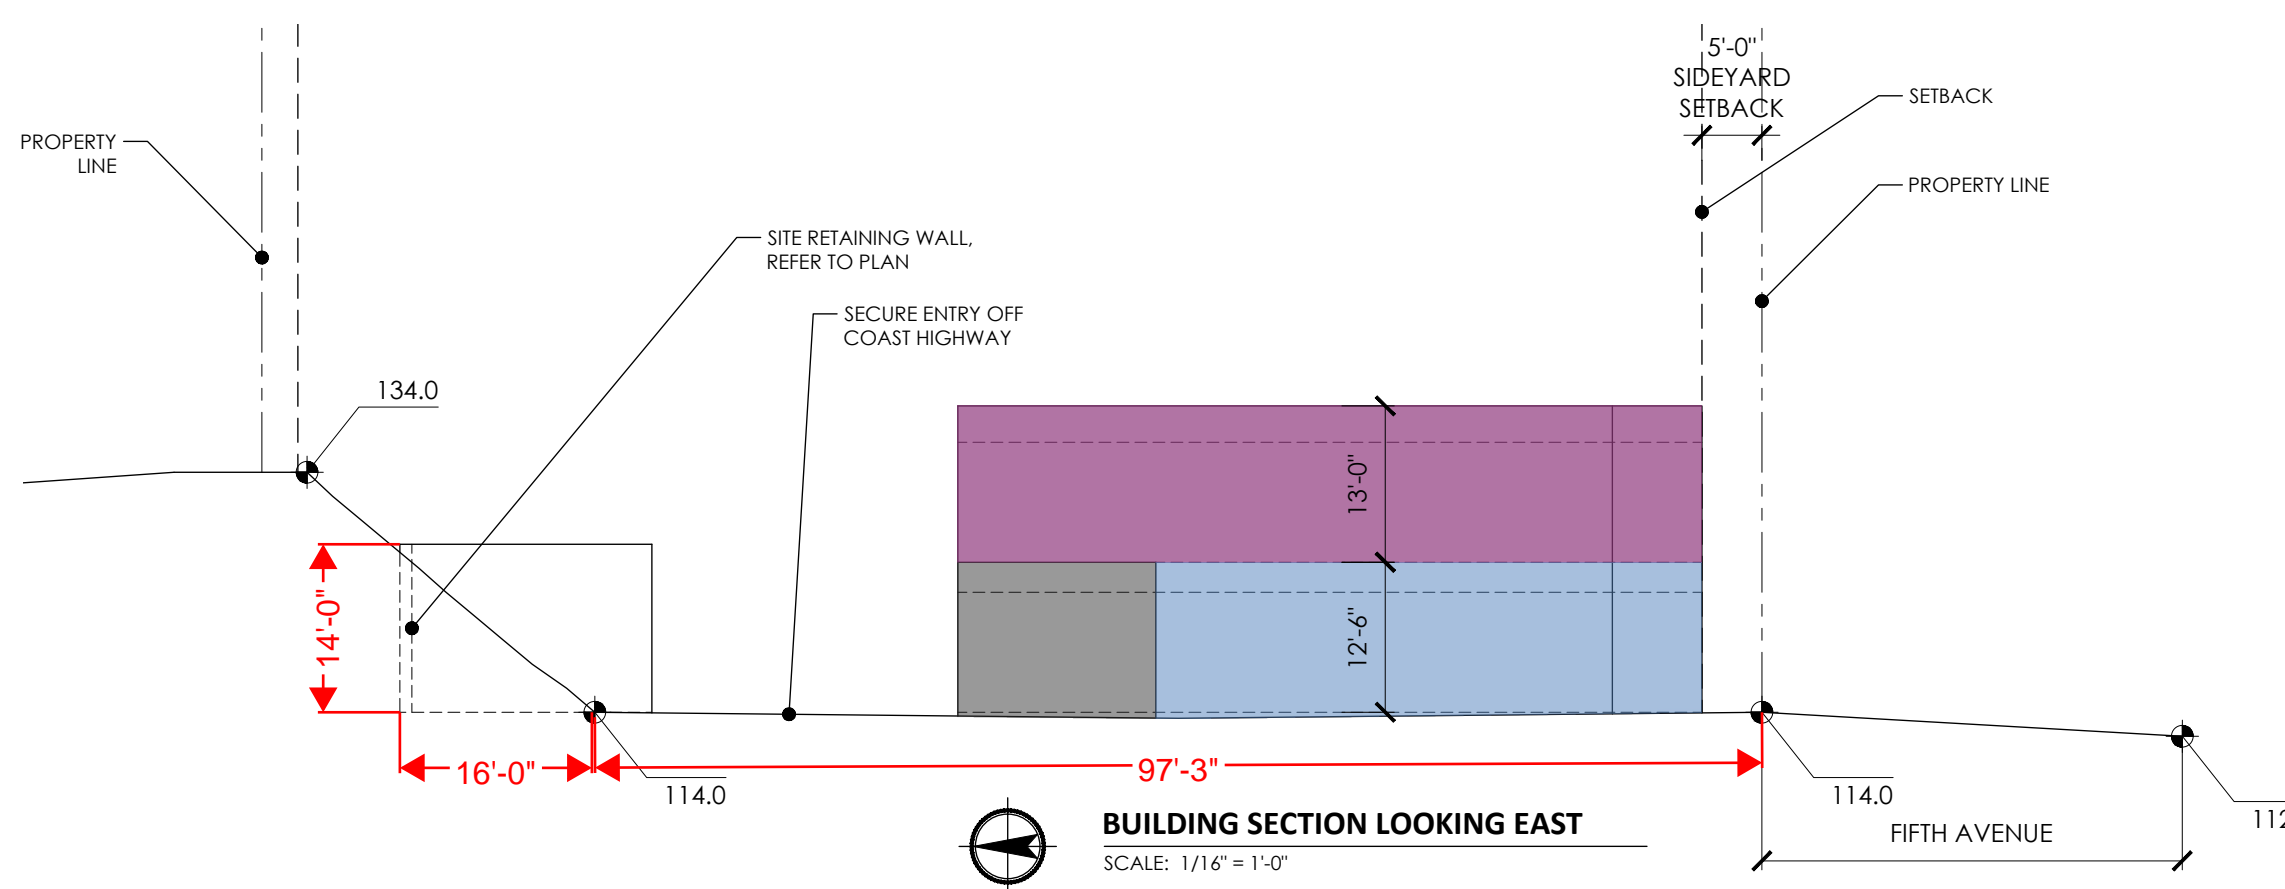

**BUILDING SECTION LOOKING EAST**  
SCALE: 1/16" = 1'-0"

**LEGEND:**

- APPARATUS BAY
- APPARATUS BAY SUPPORT AND CIRCULATION
- PUBLIC AREA/OFFICE
- LIVING QUARTERS

- 31796 AND 31786 COAST HIGHWAY
- LOT AREA APPROX.: 17,544 S.F.
- PROPOSED GROUND LEVEL: APPROX. 6,014 S.F. NET
- PROPOSED 2ND LEVEL: APPROX. 3,236 S.F. NET



LAGUNA BEACH  
**FS SITE DIAGRAM**  
COAST HWY  
LAGUNA BEACH, CA 92651



1212 BROADWAY, SUITE 1700, OAKLAND, CA 94612  
I 510-208-9400 I WWW.MARYMCGRATHARCHITECTS.COM