

BOYLE ENGINEERING

Bakersfield San Diego Santa Ana

BY L.S. DATE 6-29-68

SUBJECT ϕ ties. Tract 4655


SHEET NO. OF

CHKD. BY DATE

Laguna Beach

JOB NO.

sheet 2 of 3

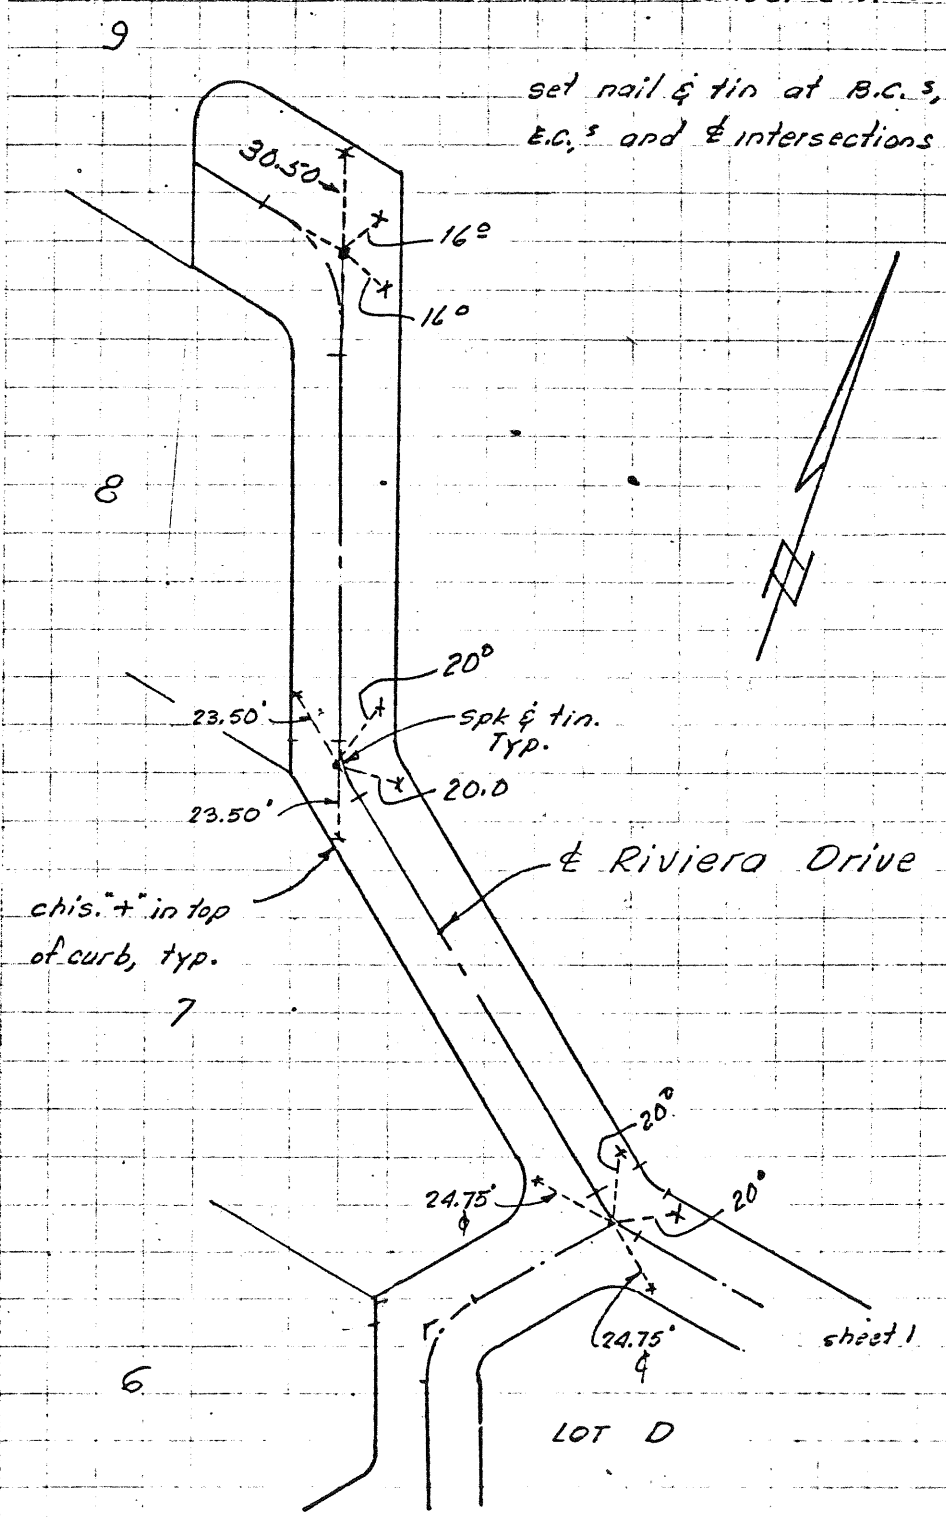

81-0119-00-00