

CONSTRUCTION NOTES

- ① COX LOW BOY PEDESTAL PER DETAIL ON SHEET 2
- ② VAULT VENTS PER DETAIL ON SHEET 2
- ③ BOLLARDS PER DETAIL ON SHEET 2
- ④ STREET LIGHT PER DETAIL ON SHEET 2
- ⑤ STREET LIGHT CABINET PER DETAIL ON SHEET 2



LEGEND


- PROPERTY LINE
- STREET CENTERLINE
- ELECTRIC LINE
- ELECTRIC LINE
- ELECTRIC LINE
- ELECTRIC LINE
- BUILDING OUTLINE
- ⊛ STREET LIGHT
- COX PEDESTAL

UTILITIES

- COX COMMUNICATIONS
- SOUTHERN CALIFORNIA EDISON

WARNING:
 -BUILDING OUTLINES ARE INCOMPLETE

PRELIMINARY
 Not For Construction

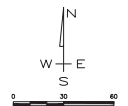

DESIGN REVIEW EXHIBITS

Design Review Exhibits are incomplete and not to be used for
 regulatory approval, permits or construction.

NOT FOR CONSTRUCTION

ADDRESSES ON SHEET
 2400-2403, 2405, 2407, 2415 ARCH ST
 2400, 2407 CATALINA ST
 2409, 2410, 2412, 2415, 2485, 2488, 2510 GLENNEYRE ST
 2518 PALA WAY
 253-262, 260, 276, 360 UPLAND RD.

PROJECT NAME:
 WOODS COVE LAGUNA BEACH


SCALE:
 1" = 30'

3 15



CONSTRUCTION NOTES

- ① COX LOW BOY PEDESTAL PER DETAIL ON SHEET 2
- ② VAULT VENTS PER DETAIL ON SHEET 2
- ③ BOLLARDS PER DETAIL ON SHEET 2
- ④ STREET LIGHT PER DETAIL ON SHEET 2

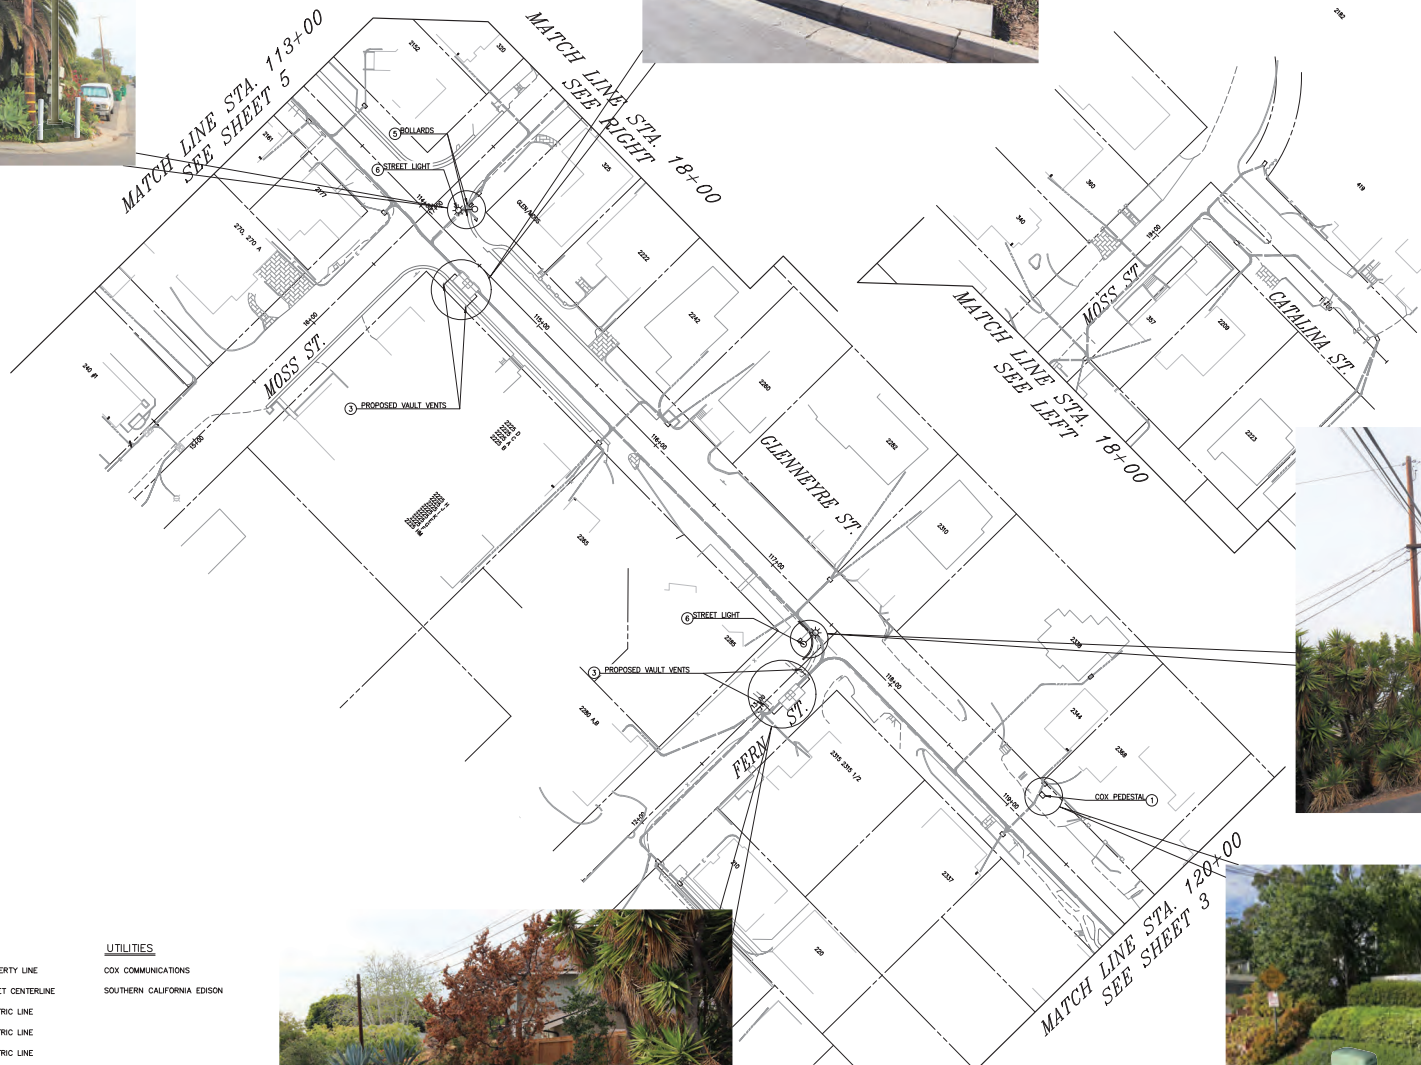

LEGEND

- PROPERTY LINE
- STREET CENTERLINE
- ELECTRIC LINE
- ELECTRIC LINE
- ELECTRIC LINE
- ELECTRIC LINE
- BUILDING OUTLINE
- *-○ STREET LIGHT
- COX PEDESTAL

UTILITIES

- COX COMMUNICATIONS
- SOUTHERN CALIFORNIA EDISON

WARNING:
-BUILDING OUTLINES ARE INCOMPLETE

PRELIMINARY
Not For Construction



DESIGN REVIEW EXHIBITS

Design Review Exhibits are incomplete and not to be used for regulatory approval, permit, or construction.

NOT FOR CONSTRUCTION

ADDRESSES ON SHEET

- 2183, 2206, 2223, 2228 CATALINA ST.
- 2110, 220 FERN ST.
- 2222, 2242, 2260, 2282, 2310, 2338, 2344, 2368 GLENNEYRE ST.
- 2225, 2265, 2285, 2315, 2337, GLENNEYRE ST.
- 240, 250, 270, 280, 320, 340, 360, 380, 410 MOSS ST.
- 2261, 2317, 2321, 2324, 2342, 2401, 2419 S. COAST HIGHWAY

PROJECT NAME:

WOODS COVE LAGUNA BEACH

SCALE:

1" = 30'

CONSTRUCTION NOTES

- ① COX LOW BOY PEDESTAL PER DETAIL ON SHEET 2
- ② VAULT VENTS PER DETAIL ON SHEET 2
- ③ STREET LIGHT PER DETAIL ON SHEET 2



LEGEND

- PROPERTY LINE
- STREET CENTERLINE
- E --- ELECTRIC LINE
- ELECTRIC LINE
- ELECTRIC LINE
- ELECTRIC LINE
- BUILDING OUTLINE


UTILITIES

- COX COMMUNICATIONS
- SOUTHERN CALIFORNIA EDISON

- *-O STREET LIGHT
- COX PEDESTAL

WARNING:
 -BUILDING OUTLINES ARE INCOMPLETE

PRELIMINARY
 Not For Construction

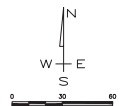

DESIGN REVIEW EXHIBITS

Design Review Exhibits are incomplete and not to be used for regulatory approval, permits or construction.

NOT FOR CONSTRUCTION

ADDRESSES ON SHEET
 2095, 2097, 2099, 2101, 2103, 2105, 2107 GLENNEVRE ST.
 2072, 2090, 2110, 2130, 2150 GLENNEVRE ST.
 240, 252, 256, 262, 264, 278 RUBY ST.
 2135 S. COAST HIGHWAY


PROJECT NAME:
 WOODS COVE LAGUNA BEACH

SCALE:
 1" = 30'

5 15

CONSTRUCTION NOTES

- ① COX LOW BOY PEDESTAL PER DETAIL ON SHEET 2
- ② VAULT VENTS PER DETAIL ON SHEET 2
- ③ BOLLARDS PER DETAIL ON SHEET 2
- ④ STREET LIGHT PER DETAIL ON SHEET 2
- ⑤ STREET LIGHT CABINET PER DETAIL ON SHEET 2

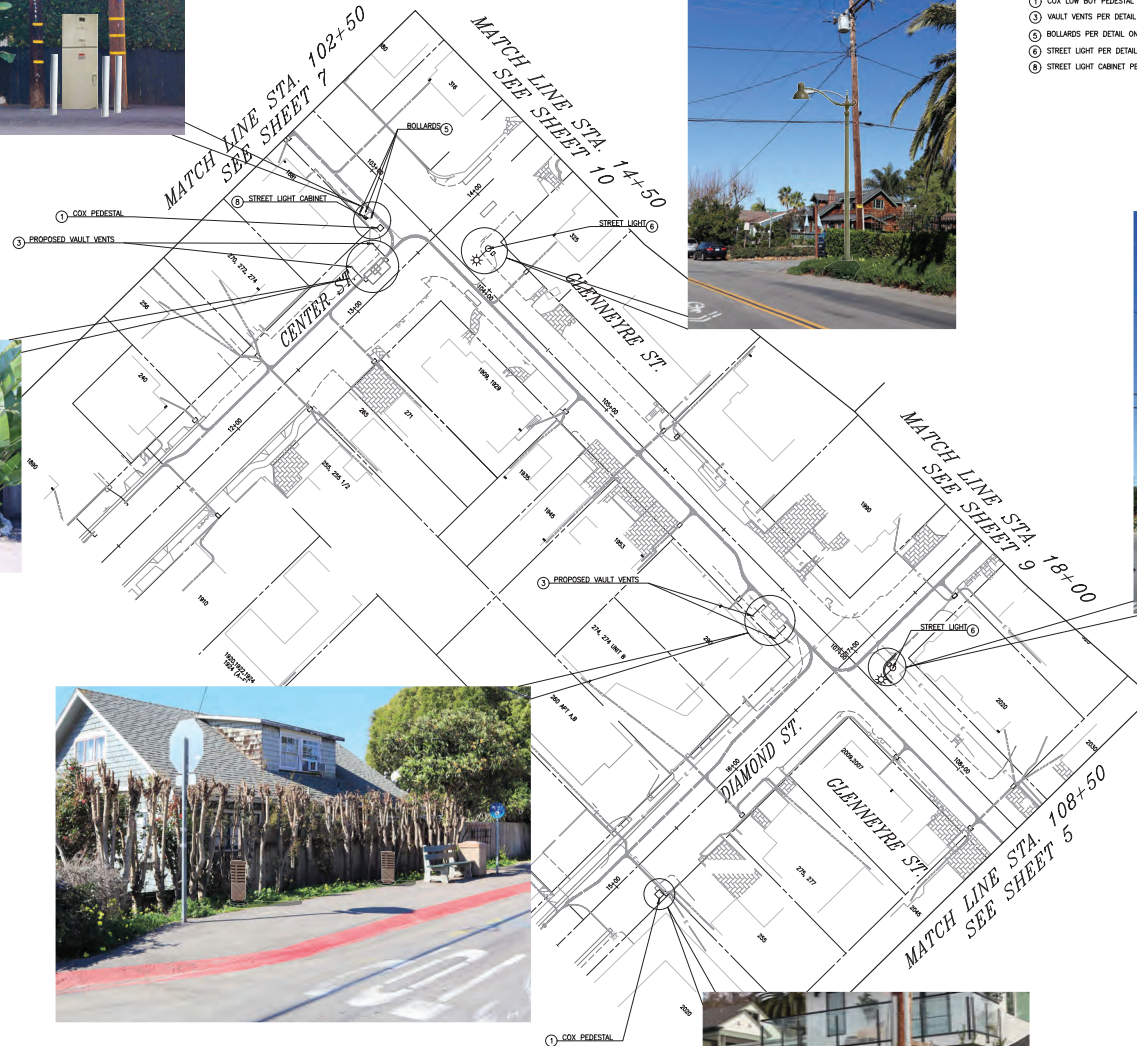

LEGEND

- PROPERTY LINE
- STREET CENTERLINE
- ELECTRIC LINE
- ELECTRIC LINE
- ELECTRIC LINE
- ELECTRIC LINE


UTILITIES

- COX COMMUNICATIONS
- SOUTHERN CALIFORNIA EDISON

- BUILDING OUTLINE
- ⊙ STREET LIGHT
- COX PEDESTAL

WARNING:
 -BUILDING OUTLINES ARE INCOMPLETE

PRELIMINARY
 Not For Construction

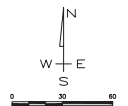

DESIGN REVIEW EXHIBITS

Design Review Exhibits are incomplete and not to be used for regulatory approval, permits, or construction.

NOT FOR CONSTRUCTION

ADDRESSES ON SHEET
 100, 200, 300, 305, 310, 315, 320, 325, 330, 335, 340 CENTER ST.
 200, 205, 210, 215, 220, 225, 230, 235, 240 DIAMOND ST.
 1881, 1909, 1929, 1945, 1951, 1953, 2001 GLENVIEW ST.
 1904, 1902, 1960, 1990, 2020 GLENVIEW ST.
 1990, 1910, 1920, 1922, 1924, 2020 S. COAST HIGHWAY

PROJECT NAME:

WOODS COVE LAGUNA BEACH

SCALE:

1" = 30'

CONSTRUCTION NOTES

- ① COX LOW BOY PEDESTAL PER DETAIL ON SHEET 2
- ② VAULT VENTS PER DETAIL ON SHEET 2
- ③ STREET LIGHT PER DETAIL ON SHEET 2



LEGEND


- PROPERTY LINE
- STREET CENTERLINE
- ELECTRIC LINE
- ELECTRIC LINE
- ELECTRIC LINE
- ELECTRIC LINE
- BUILDING OUTLINE
- ⊙ STREET LIGHT
- COX PEDESTAL

UTILITIES

- COX COMMUNICATIONS
- SOUTHERN CALIFORNIA EDISON

WARNING:
 -BUILDING OUTLINES ARE INCOMPLETE

PRELIMINARY
 Not For Construction

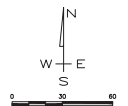

DESIGN REVIEW EXHIBITS

Design Review Exhibits are incomplete and not to be used for regulatory approval, permit or construction.

NOT FOR CONSTRUCTION

ADDRESSES ON SHEET
 231, 241, 245, 255, 265 FLORENCE ST.
 1709, 1781, 1811, 1831, 1851 + 1865 GLENVIEWE ST.
 1762, 1796, 1800, 1828, 1850, 1860 GLENVIEWE ST.
 259, 260, 268, 277, 290 PEARLS ST.
 1750, 1840, 1842, 1844, 1846, 1850, 1854 S. COAST HIGHWAY

PROJECT NAME:
 WOODS COVE LAGUNA BEACH

SCALE:
 1" = 30'

7 15

CONSTRUCTION NOTES

- ① COX LOW BOY PEDESTAL PER DETAIL ON SHEET 2
- ② VAULT VENTS PER DETAIL ON SHEET 2
- ③ ABOVE GRADE CAPACITOR PER DETAIL ON SHEET 2
- ④ BOLLARDS PER DETAIL ON SHEET 2
- ⑤ STREET LIGHT PER DETAIL ON SHEET 2
- ⑥ RISER POLE PER DETAIL ON SHEET 2



Ex. trash enclosure to be relocated



Ex. Wires to be Removed



LEGEND


- PROPERTY LINE
- STREET CENTERLINE
- ELECTRIC LINE
- ELECTRIC LINE
- ELECTRIC LINE
- ELECTRIC LINE
- BUILDING OUTLINE
- ⊛ STREET LIGHT
- COX PEDESTAL

UTILITIES

- COX COMMUNICATIONS
- SOUTHERN CALIFORNIA EDISON

WARNING:
 -BUILDING OUTLINES ARE INCOMPLETE

PRELIMINARY
 Not For Construction

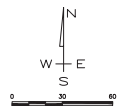

DESIGN REVIEW EXHIBITS

Design Review Exhibits are incomplete and not to be used for regulatory review, permit or construction.

NOT FOR CONSTRUCTION

ADDRESSES ON SHEET

- 245, 251, 257, 265, 271, 277, 283 ACATE ST.
- 240, 242, 248, 250, 252, 254, 256, 258 ACATE ST.
- 320, 324, 328, 334, 338, 344, 348, 354, 360 ALBY ST.
- 1670, 1680, 1740 GLENNEIRE ST.
- 1600 S. CLAYTON HIGHWAY

PROJECT NAME:

WOODS COVE LAGUNA BEACH

SCALE:

1" = 30'

CONSTRUCTION NOTES

- ① COX LOW BOY PEDESTAL PER DETAIL ON SHEET 2
- ② VAULT VENTS PER DETAIL ON SHEET 2
- ③ BOLLARDS PER DETAIL ON SHEET 2
- ④ STREET LIGHT PER DETAIL ON SHEET 2
- ⑤ REMOTE CONTROLLED SWITCH (RCS) PAD IN MYERS PEDESTAL PER DETAIL ON SHEET 2



- LEGEND**
- PROPERTY LINE
 - STREET CENTERLINE
 - ELECTRIC LINE
 - ELECTRIC LINE
 - ELECTRIC LINE
 - ELECTRIC LINE
 - BUILDING OUTLINE
 - *-○ STREET LIGHT
 - COX PEDESTAL
- UTILITIES**
- COX COMMUNICATIONS
 - SOUTHERN CALIFORNIA EDISON

DESIGN REVIEW EXHIBITS

Design Review Exhibits are incomplete and not to be used for construction purposes.

NOT FOR CONSTRUCTION

ADDRESSES ON SHEET

1980, 1910, 2000, 2010, 2050, 2055, 2060, 2080 CATALINA ST.
340, 340, 370, 390, 390, 442, 444, 446, 480, 480 DIAMOND ST.
341, 391, 370, 391, 435, 435, 470, 489 DIAMOND ST.
357, 340, 370, 383, 421, 421, 441, 441, 461, 461, 473, 481 OSGOOD CT.
1300, 370, 420, 420, 440, 440, 460, 470, 480, 490 OSGOOD CT.
410 BERRY CT.


PROJECT NAME:
 WOODS COVE LAGUNA BEACH

SCALE:
 1" = 30'

9	15
---	----

WARNING:
 -BUILDING OUTLINES ARE INCOMPLETE

PRELIMINARY
 Not For Construction

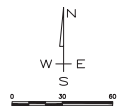



CONSTRUCTION NOTES

- ③ VAULT VENTS PER DETAIL ON SHEET 2
- ⑥ STREET LIGHT PER DETAIL ON SHEET 2



LEGEND

- PROPERTY LINE
- STREET CENTERLINE
- ELECTRIC LINE
- ELECTRIC LINE
- ELECTRIC LINE
- ELECTRIC LINE

□ BUILDING OUTLINE


- *-○ STREET LIGHT
- COX PEDESTAL

UTILITIES

- COX COMMUNICATIONS
- SOUTHERN CALIFORNIA EDISON

WARNING:
-BUILDING OUTLINES ARE INCOMPLETE

PRELIMINARY
Not For Construction

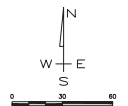

DESIGN REVIEW EXHIBITS

Design Review Exhibits are incomplete and not to be used for regulatory approval until all construction.

NOT FOR CONSTRUCTION

ADDRESSES ON SHEET
1000, 101, 102, 103, 104, 105, 106, CATALINA ST.
314, 325, 335, 345, 372, 428, 438, 447, 462, 473 CENTER ST.

PROJECT NAME:

WOODS COVE LAGUNA BEACH


SCALE:

1" = 30'

10 15

CONSTRUCTION NOTES

- ① COX LOW BOY PEDESTAL PER DETAIL ON SHEET 2
- ② VAULT VENTS PER DETAIL ON SHEET 2
- ③ STREET LIGHT PER DETAIL ON SHEET 2
- ④ RISER POLE PER DETAIL ON SHEET 2
- ⑤ STREET LIGHT CABINET PER DETAIL ON SHEET 2

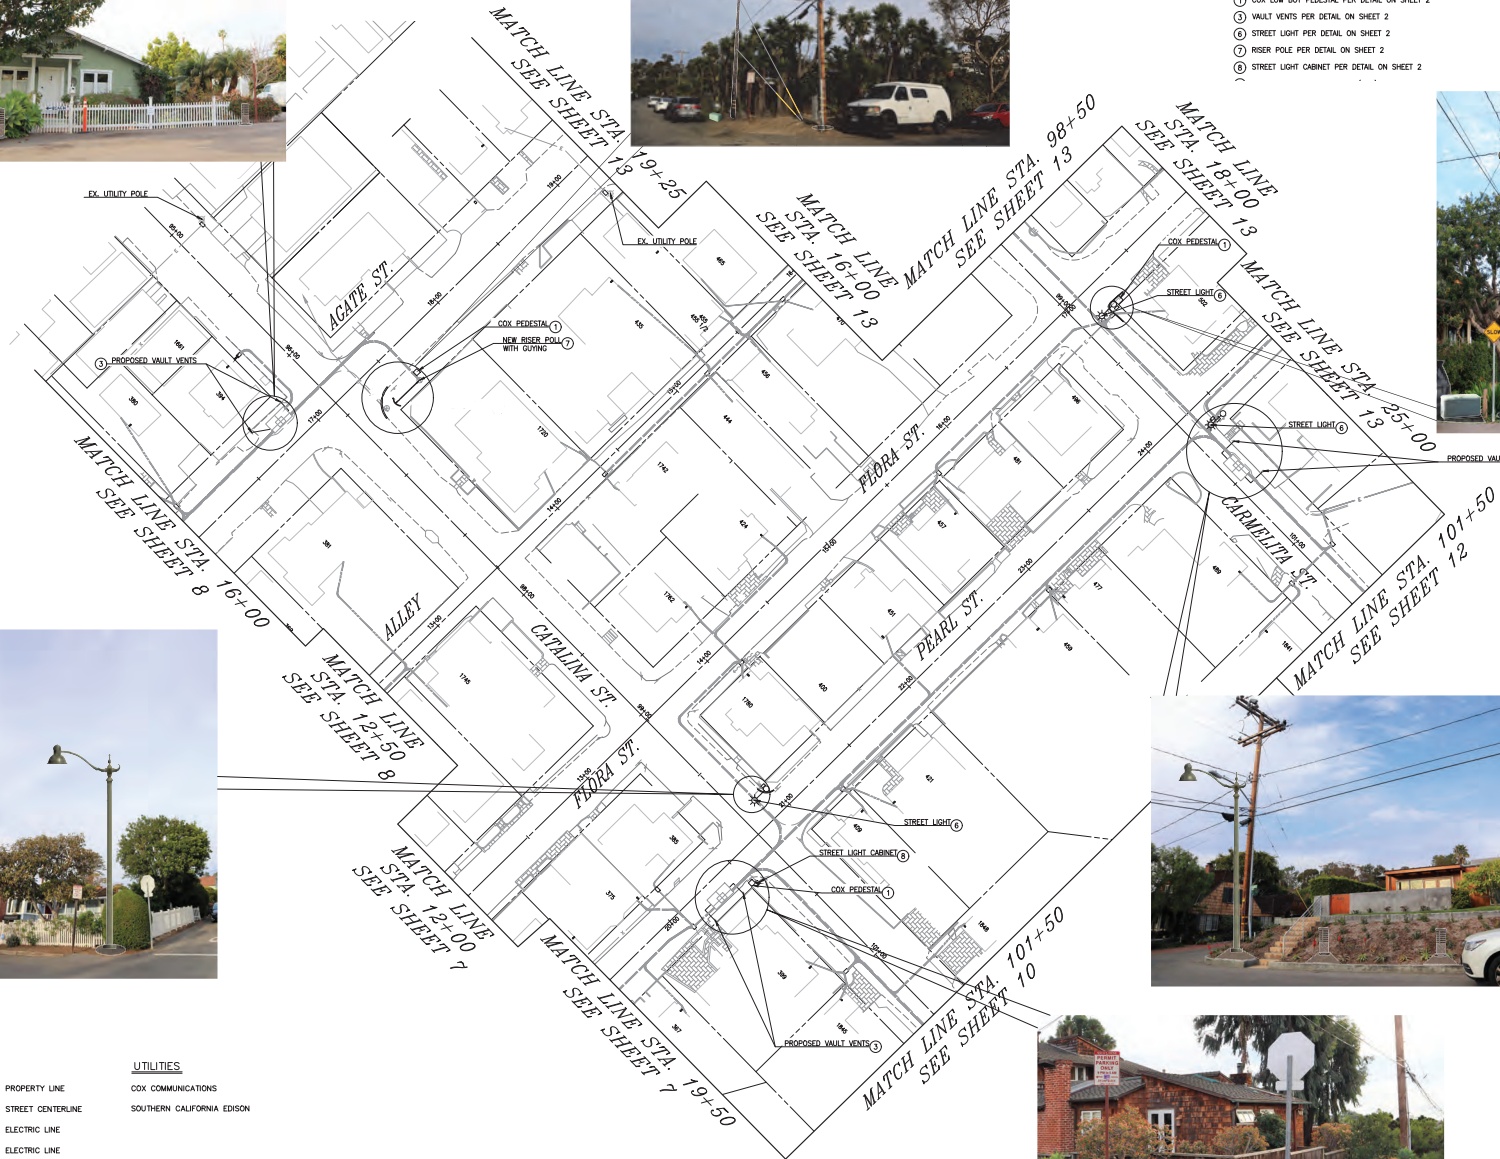

LEGEND


- PROPERTY LINE
- STREET CENTERLINE
- ELECTRIC LINE
- ELECTRIC LINE
- ELECTRIC LINE
- ELECTRIC LINE
- BUILDING OUTLINE
- ⊛ STREET LIGHT
- COX PEDESTAL

UTILITIES

- COX COMMUNICATIONS
- SOUTHERN CALIFORNIA EDISON

WARNING:
 -BUILDING OUTLINES ARE INCOMPLETE

PRELIMINARY
 Not For Construction

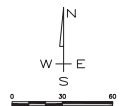

DESIGN REVIEW EXHIBITS

Design Review Exhibits are incomplete and not to be used for regulatory approval, permit or construction.

NOT FOR CONSTRUCTION

ADDRESSES ON SHEET

- 1300, 301, 309, 406, 415, 416, 444, 455, 460 ACATE ST.
- 1740, 1812, 1860 CARMELITA ST.
- 1641, 1651, 1661, 1664, 1720, 1742, 1745, 1780 CATALINA ST.
- 375, 385, 424, 444, 454, 457, 470, 481, 487, 510 FLORINA ST.
- 307, 399, 409, 421, 439, 477, 489, 496, 520 PEARL ST.

PROJECT NAME:

WOODS COVE LAGUNA BEACH

SCALE:

1" = 30'

CONSTRUCTION NOTES

- ① COX LOW BOY PEDESTAL PER DETAIL ON SHEET 2
- ② VAULT VENTS PER DETAIL ON SHEET 2
- ③ STREET LIGHT PER DETAIL ON SHEET 2



LEGEND


- PROPERTY LINE
- STREET CENTERLINE
- ELECTRIC LINE
- ELECTRIC LINE
- ELECTRIC LINE
- ELECTRIC LINE
- BUILDING OUTLINE
- *-o STREET LIGHT
- COX PEDESTAL

UTILITIES

- COX COMMUNICATIONS
- SOUTHERN CALIFORNIA EDISON

WARNING:
 -BUILDING OUTLINES ARE INCOMPLETE

PRELIMINARY
 Not For Construction

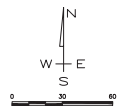

DESIGN REVIEW EXHIBITS

Design Review Exhibits are incomplete and not to be used for
 regulatory approval, permit or construction.

NOT FOR CONSTRUCTION

ADDRESSES ON SHEET
 489.525, 530, 535, 525, 521, 545, 555, 545, 530, 575, CENTER ST
 500, 525, 530, 554, 540, 590, DIAMOND ST

PROJECT NAME:
 WOODS COVE LAGUNA BEACH

SCALE:
 1" = 30'

12 15



- CONSTRUCTION NOTES**
- ① COX LOW BOY PEDESTAL PER DETAIL ON SHEET 2
 - ② VAULT VENTS PER DETAIL ON SHEET 2
 - ③ STREET LIGHT PER DETAIL ON SHEET 2
 - ④ STREET LIGHT CABINET PER DETAIL ON SHEET 2

Ex. Wires to be Removed

EX. RISER POLE W/ GLYTING

- LEGEND**
- PROPERTY LINE
 - STREET CENTERLINE
 - ELECTRIC LINE
 - ELECTRIC LINE
 - ELECTRIC LINE
 - ELECTRIC LINE
 - BUILDING OUTLINE
 - ⊛ STREET LIGHT
 - COX PEDESTAL

- UTILITIES**
- COX COMMUNICATIONS
 - SOUTHERN CALIFORNIA EDISON

WARNING:
-BUILDING OUTLINES ARE INCOMPLETE

PRELIMINARY
Not For Construction



DESIGN REVIEW EXHIBITS

Design Review Exhibits are incomplete and not to be used for regulatory approval, permit or construction.

NOT FOR CONSTRUCTION



ADDRESSES ON SHEET
1316, 1416, 1516, 1616, 1716 ACATE ST.
476, 491, 507, 525, 555, 567, 579, 595 BLUEBIRD CANYON DR.
476, 489, 496, 506, 524, 536, 548, 566, 574, 592, 602, 616 BLUEBIRD CANYON
1627, 1640, 1659, 1660 CARABELLA ST.
1616, 1632, 1659 SANTA CRUZ ST.

PROJECT NAME:
WOODS COVE LAGUNA BEACH

SCALE:
1" = 30'

CONSTRUCTION NOTES

③ VAULT VENTS PER DETAIL ON SHEET 2

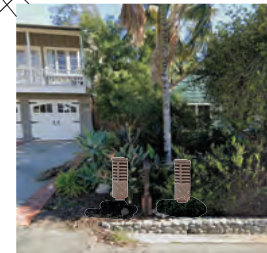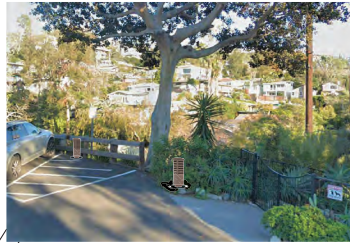

LEGEND


- PROPERTY LINE
- STREET CENTERLINE
- E --- ELECTRIC LINE
- ELECTRIC LINE
- ELECTRIC LINE
- ELECTRIC LINE
- BUILDING OUTLINE
- *-○ STREET LIGHT
- COX PEDESTAL

UTILITIES

- COX COMMUNICATIONS
- SOUTHERN CALIFORNIA EDISON

WARNING:
 -BUILDING OUTLINES ARE INCOMPLETE

PRELIMINARY
 Not For Construction

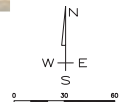

DESIGN REVIEW EXHIBITS

Design Review Exhibits are incomplete and not to be used for
 regulatory approval, permits or construction.

NOT FOR CONSTRUCTION

ADDRESSES ON SHEET
 476, 481, 478, 482, 483, 487, 488, 491, 492, 493,1000

PROJECT NAME:

WOODS COVE LAGUNA BEACH

SCALE:

1" = 30'

15 15