


NOTE:  
LOTS IN TR. 4623 HAVE "S" IN CURB AT LATERALS

REVISIONS				
DATE	DESCRIPTION	BY	CHECKED	APPROVED
7-64	ADDED TR. NO. 4623	GCB		

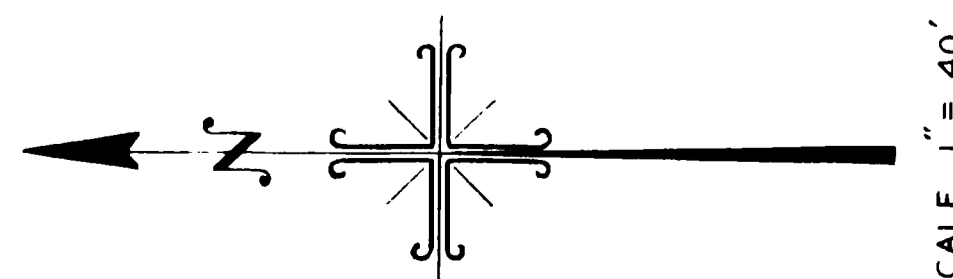

SCALE 1" = 40'

ADJOINING MAP NO. 60

35 TRACT NO. 2904 34

APPROVED \_\_\_\_\_ DATE \_\_\_\_\_

CITY OF LAGUNA BEACH, CALIFORNIA  
 DEPARTMENT OF PUBLIC WORKS — ENGINEERING DIVISION  
 GEORGE DE CHELLIS — CITY ENGINEER

**DISTRICT SEWERS MAP**

DRAWN BY: V. AZNAK  
 CHECKED BY: B.C. INGRAM  
 SUPERVISED BY: B.C. INGRAM

DATE: \_\_\_\_\_

ADJOINING MAP NO. 47