


FRAC SEC 19, T7S, R8W
ADJOINING MAP NO. 117

ADJOINING MAP NO. 138

ADJOINING MAP NO. 140

REVISIONS				
DATE	DESCRIPTION	BY	CHECKED	APPROVED
1-64	ADDED TR 4515, CHANGED CITY BNDRY	U.C.B.		
2-64	ADDED TR 4514	G.C.B.		

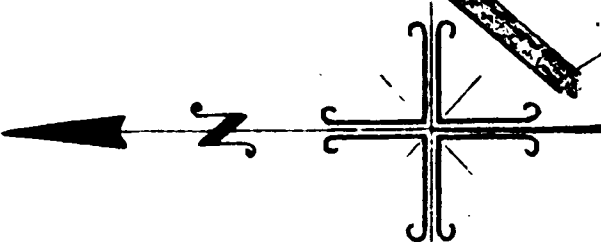

SCALE 1" = 40'

ADJOINING MAP NO. 136

NOTE: ALL CLEANOUTS IN A & B SEWER ARE VERTICAL TYPE UNLESS OTHERWISE NOTED. TRAVERSE CALL BOOK 2 - PAGES 93 TO 100

CITY OF LAGUNA BEACH, CALIFORNIA
DEPARTMENT OF PUBLIC WORKS - ENGINEERING DIVISION
GEORGE DE CHELLIS - CITY ENGINEER

DISTRICT MAP
SEWERS

DRAWN BY: V. AZNAK
CHECKED BY: B.C.M.

NOTE: NO CONNECTIONS PERMITTED TO SEWER UNLESS SHOWN ON THIS CITY ENGINEER'S PLAN. APPROVED: DATE: PARCELS & FIGURES ARE AMOUNTS LOTS MUST PAY BEFORE PERMIT IS ISSUED. ORD. 549