


CORNER RECORD

Document Number \_\_\_\_\_

City of LAGUNA BEACH

County of ORANGE, California

Brief Legal Description \_\_\_\_\_

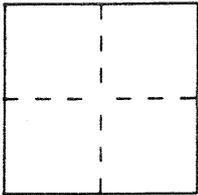

CORNER TYPE

Government Corner  Control   
Meander  Property   
Rancho  Other   
Date of Survey AUGUST 1996

COORDINATES (Optional)

N. \_\_\_\_\_  
E. \_\_\_\_\_  
Zone \_\_\_\_\_ Datum \_\_\_\_\_  
Elev. \_\_\_\_\_

Corner — Left as found  Found and tagged  Established  Reestablished  Rebuilt

Identification and type of corner found: Evidence used to identify or procedure used to establish or reestablish the corner:

TIED OUT EXISTING CENTERLINE MONUMENTS TO BE DESTROYED BY CITY A.G. OVERLAY PROJECT AND RESET WITH A SPIKE AND WASHER "R.C.E. 24668".


A description of the physical condition of the monument as found and as set or reset: \_\_\_\_\_

N/A

SURVEYOR'S STATEMENT

This Corner Record was prepared by me or under my direction in conformance with the Land Surveyors' Act on AUGUST 20 1996.


Signed Pete J. [Signature] R.C.E. Number 24668

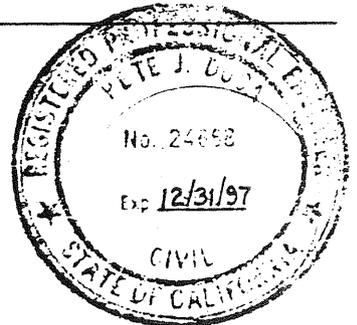

COUNTY SURVEYOR'S STATEMENT


This Corner Record was received \_\_\_\_\_ 19 \_\_\_\_ and examined and filed \_\_\_\_\_ 19 \_\_\_\_.

Signed \_\_\_\_\_ Title \_\_\_\_\_

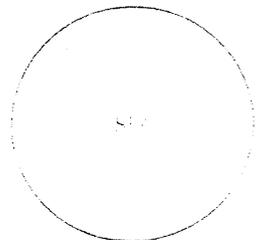

County Surveyor's Comment \_\_\_\_\_  
\_\_\_\_\_  
\_\_\_\_\_

TIES-TRACT 4989

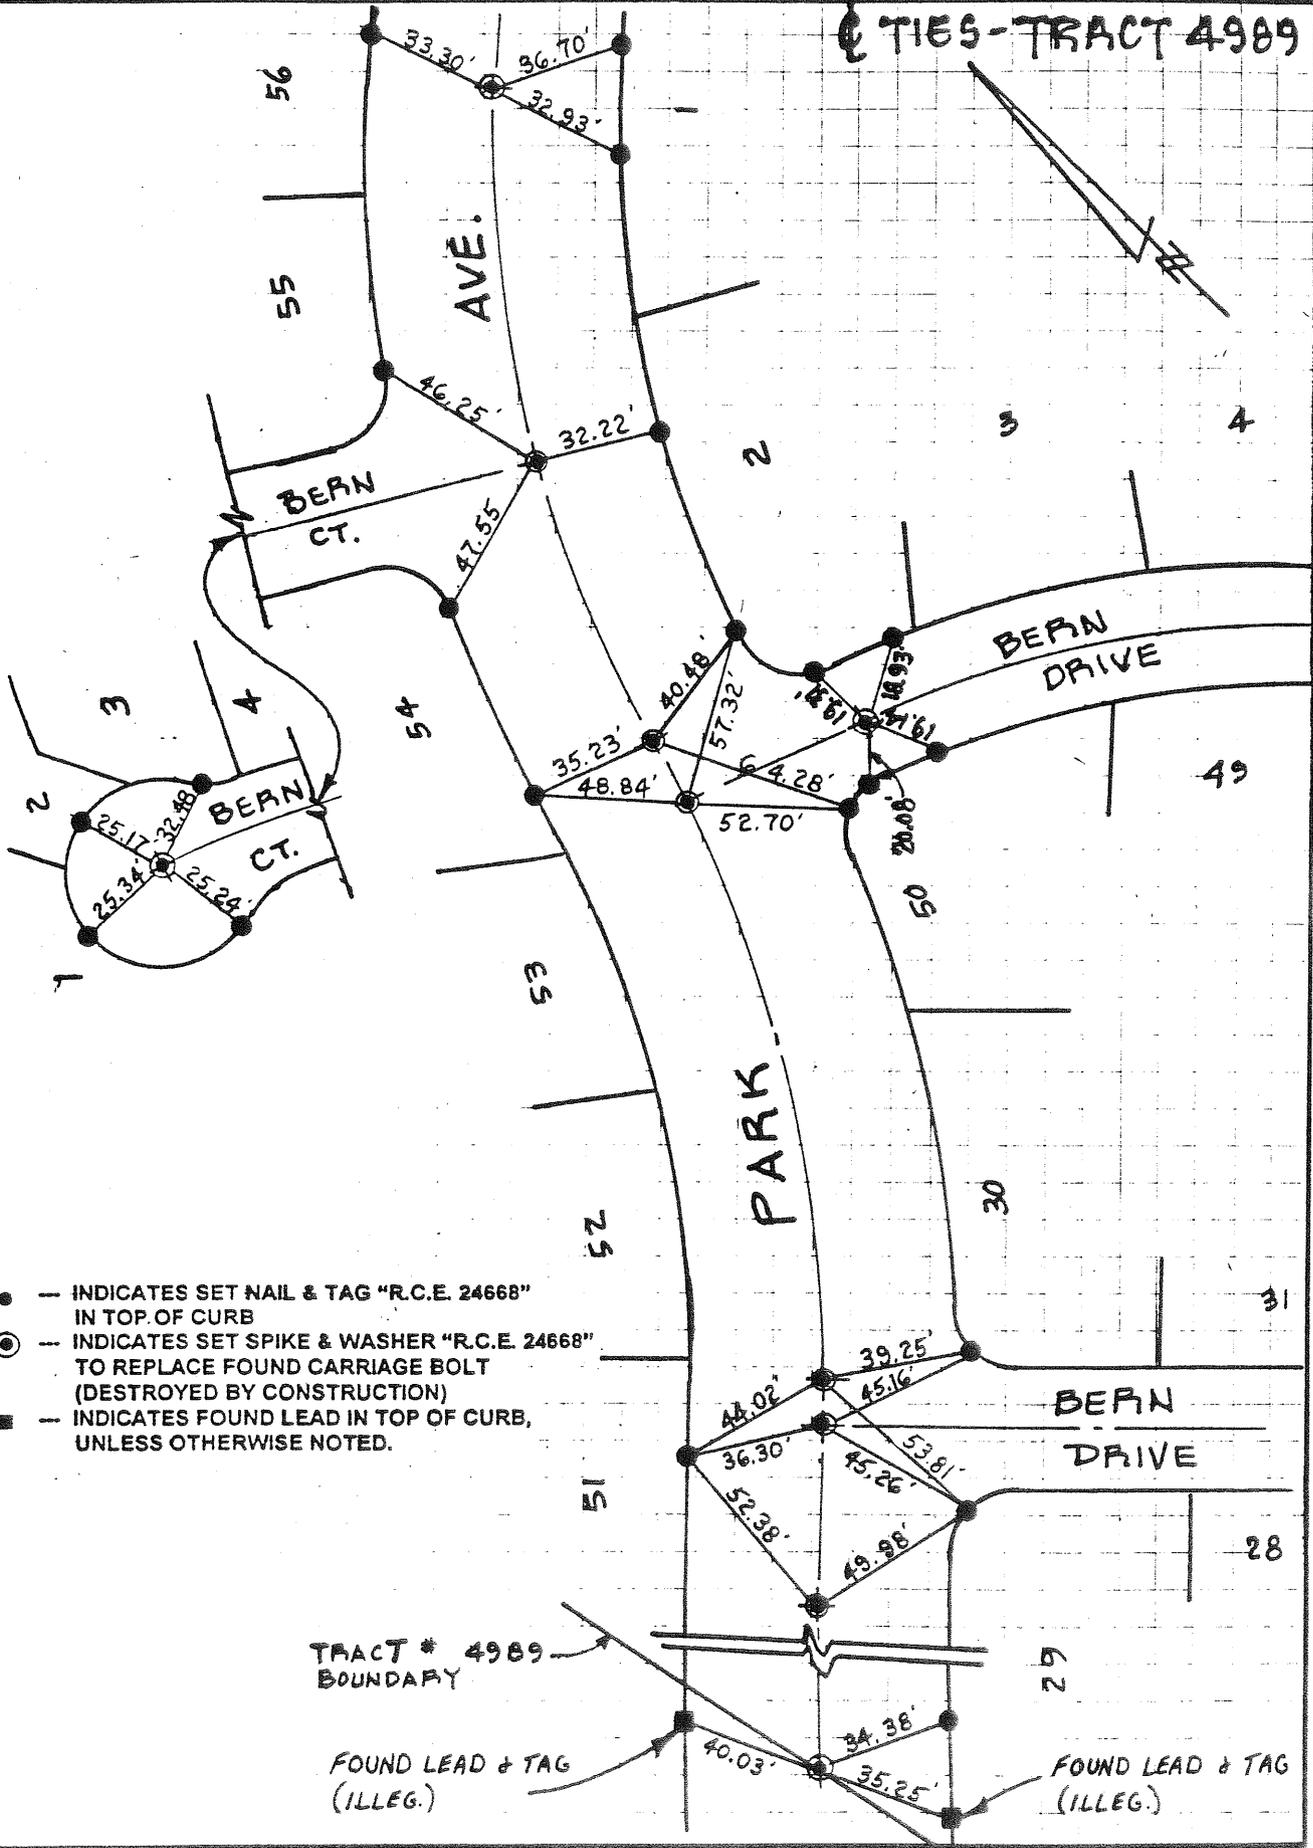

- — INDICATES SET NAIL & TAG "R.C.E. 24668" IN TOP OF CURB
- ⊙ — INDICATES SET SPIKE & WASHER "R.C.E. 24668" TO REPLACE FOUND CARRIAGE BOLT (DESTROYED BY CONSTRUCTION)
- — INDICATES FOUND LEAD IN TOP OF CURB, UNLESS OTHERWISE NOTED.

TRACT # 4989 BOUNDARY

FOUND LEAD & TAG (ILLEG.)

FOUND LEAD & TAG (ILLEG.)