


CORNER RECORD

Document Number \_\_\_\_\_

City of LAGUNA BEACH

County of ORANGE, California

Brief Legal Description \_\_\_\_\_

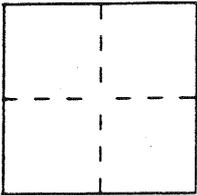

CORNER TYPE

Government Corner  Control   
Meander  Property   
Rancho  Other   
Date of Survey AUGUST 1996

COORDINATES (Optional)

N. \_\_\_\_\_  
E. \_\_\_\_\_  
Zone \_\_\_\_\_ Datum \_\_\_\_\_  
Elev. \_\_\_\_\_

Corner — Left as found  Found and tagged  Established  Reestablished  Rebuilt

Identification and type of corner found: Evidence used to identify or procedure used to establish or reestablish the corner:

TIED OUT EXISTING CENTERLINE MONUMENTS TO BE DESTROYED BY CITY A.C. OVERLAY PROJECT AND RESET WITH A SPIKE AND WASHER "R.C.E. 24668".


A description of the physical condition of the monument as found and as set or reset: \_\_\_\_\_

N/A

SURVEYOR'S STATEMENT

This Corner Record was prepared by me or under my direction in conformance with the Land Surveyors' Act on AUGUST 20, 1996.


Signed Pete P... R.C.E. Number 24668

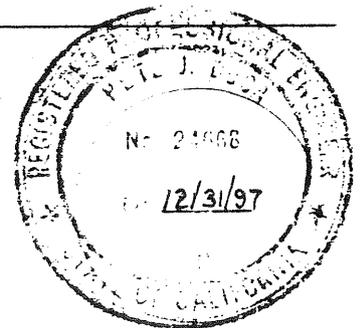

COUNTY SURVEYOR'S STATEMENT


This Corner Record was received \_\_\_\_\_ 19 \_\_\_\_ and examined and filed \_\_\_\_\_ 19 \_\_\_\_.

Signed \_\_\_\_\_ Title \_\_\_\_\_

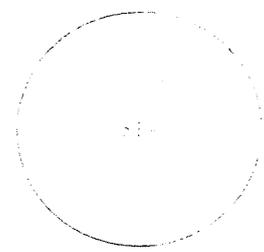

County Surveyor's Comment \_\_\_\_\_

# ☪ TIES - TRACT 4989

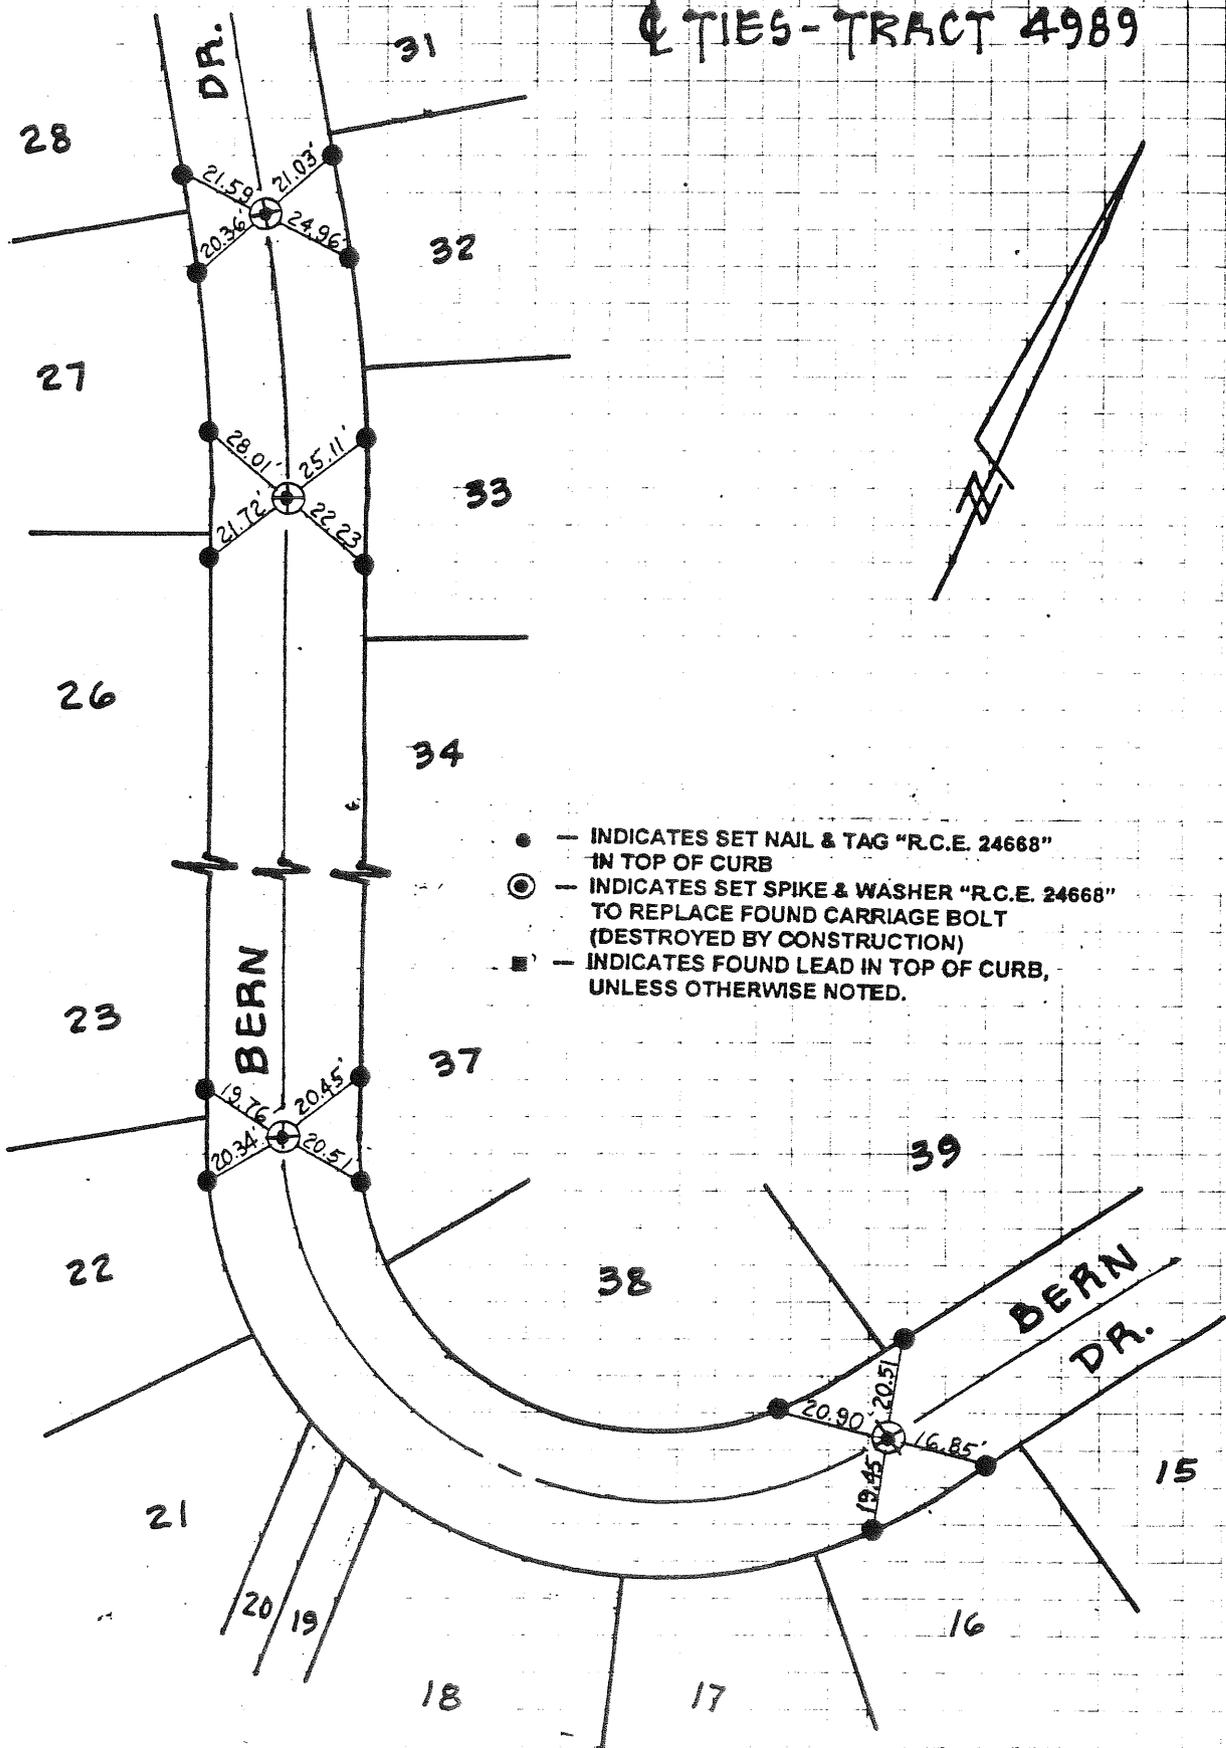

- — INDICATES SET NAIL & TAG "R.C.E. 24668" IN TOP OF CURB
- ⊙ — INDICATES SET SPIKE & WASHER "R.C.E. 24668" TO REPLACE FOUND CARRIAGE BOLT (DESTROYED BY CONSTRUCTION)
- — INDICATES FOUND LEAD IN TOP OF CURB, UNLESS OTHERWISE NOTED.