

CORNER RECORD

Document Number 2005-1187A


City of LAGUNA BEACH

County of ORANGE

California

Brief Legal Description LOT 1, TRACT No. 4514, M.M. 193/1-2. CENTER LINE; BC AND EC 6579' RADII, BC AND EC 400, 46' RADII, BC AND EC 400'

COORDINATES (Optional) RADIUS

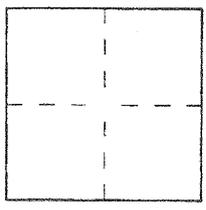

CORNER TYPE

- Government Corner  Control
- Meander  Property
- Rancho  Other

Date of Survey AUGUST 2005

N. \_\_\_\_\_  
 E. \_\_\_\_\_  
 Zone \_\_\_\_\_ NAD27  NAD83   
 NAD83 Epoch \_\_\_\_\_  
 Elev. \_\_\_\_\_  
 Vert. Datum: NGVD29  NAVD88   
 Meas. Units: Metric  Imperial   
 U.S. Survey foot

Corner — Left as found  Found and tagged  Established  Reestablished  Rebuilt

Identification and type of corner found; Evidence used to identify or procedure used to establish or reestablish the corner:

SEE REVERSE FOR PARTICULARS

A description of the physical condition of the monument as found and as set or reset:

SEE REVERSE FOR PARTICULARS.

SURVEYOR'S STATEMENT

This Corner Record was prepared by me or under my direction in conformance with the Land Surveyor's Act on SEPTEMBER 8, 2005

Signed [Signature] (L.S.) or R.C.E. No. 6178



COUNTY SURVEYOR'S STATEMENT

This Corner Record was received OCT 06 2005

and examined and filed DEC 21 2005

Signed [Signature] (L.S.) or R.C.E. No. 7212

Title DEPUTY COUNTY SURVEYOR




County Surveyor's Comment \_\_\_\_\_

TR. NO. 4514

LOT 1

SCALE: 1"=20'

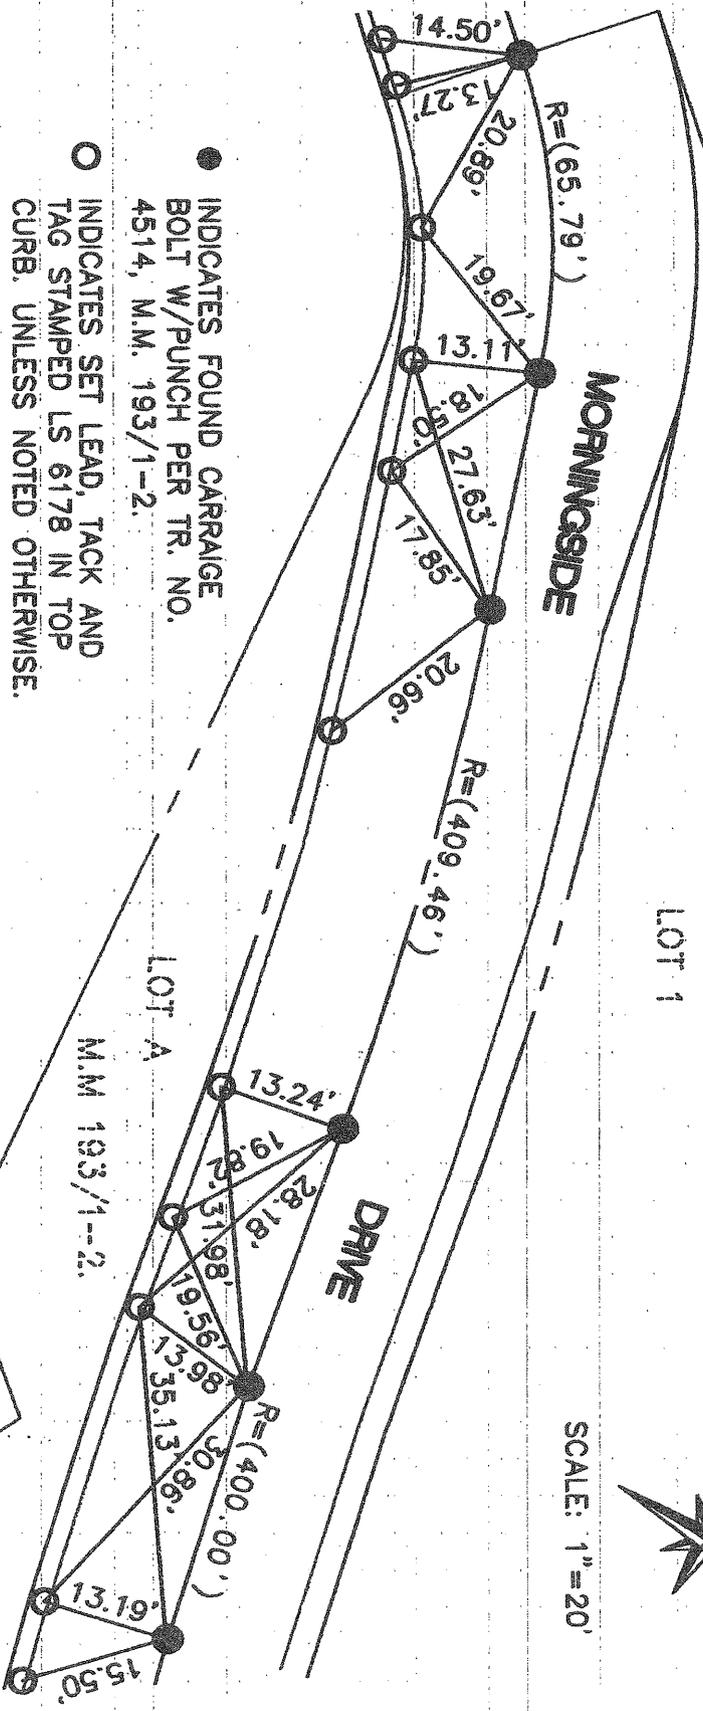

● INDICATES FOUND CARRIAGE BOLT W/PUNCH PER TR. NO. 4514, M.M. 193/1-2.

○ INDICATES SET LEAD, TACK AND TAG STAMPED LS 6178 IN TOP CURB. UNLESS NOTED OTHERWISE.

NOTES:  
 1- (---) INDICATES RECORD PER TRACT NO. 4514, M.M. 193/1-2.

LOT 2  
 TRACT NO. 990  
 M.M. 32/39-40

LOT A  
 M.M. 193/1-2.