


CORNER RECORD

Document Number 2005-11864

City of LAGUNA BEACH County of ORANGE, California

Brief Legal Description TRACT No 4514, M.M. 193/1-2, MORNINGSIDE DR AT BC LOT 2 AND EC LOT 3

COORDINATES (Optional)

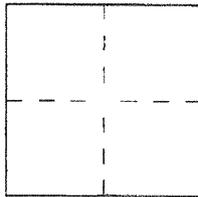

CORNER TYPE

Government Corner Control
Meander Property
Rancho Other
Date of Survey AUGUST 2005

N. _____
E. _____
Zone NAD27 NAD83
NAD83 Epoch _____
Elev. _____
Vert. Datum: NGVD29 NAVD88
Meas. Units: Metric Imperial
U.S. Survey foot

Corner — Left as found Found and tagged Established Reestablished Rebuilt

Identification and type of corner found; Evidence used to identify or procedure used to establish or reestablish the corner:

SEE REVERSE FOR PARTICULARS

A description of the physical condition of the monument as found and as set or reset:

SEE REVERSE FOR PARTICULARS

SURVEYOR'S STATEMENT

This Corner Record was prepared by me or under my direction in conformance with the Land Surveyor's Act on SEPTEMBER 8, 2005

Signed [Signature] (L.S.) or R.C.E. No. 6178



COUNTY SURVEYOR'S STATEMENT

This Corner Record was received OCT 06 2005

and examined and filed DEC 21 2005

Signed [Signature] (L.S.) or R.C.E. No. 7212


Title DEPUTY COUNTY SURVEYOR



County Surveyor's Comment _____



SCALE: 1"=20'

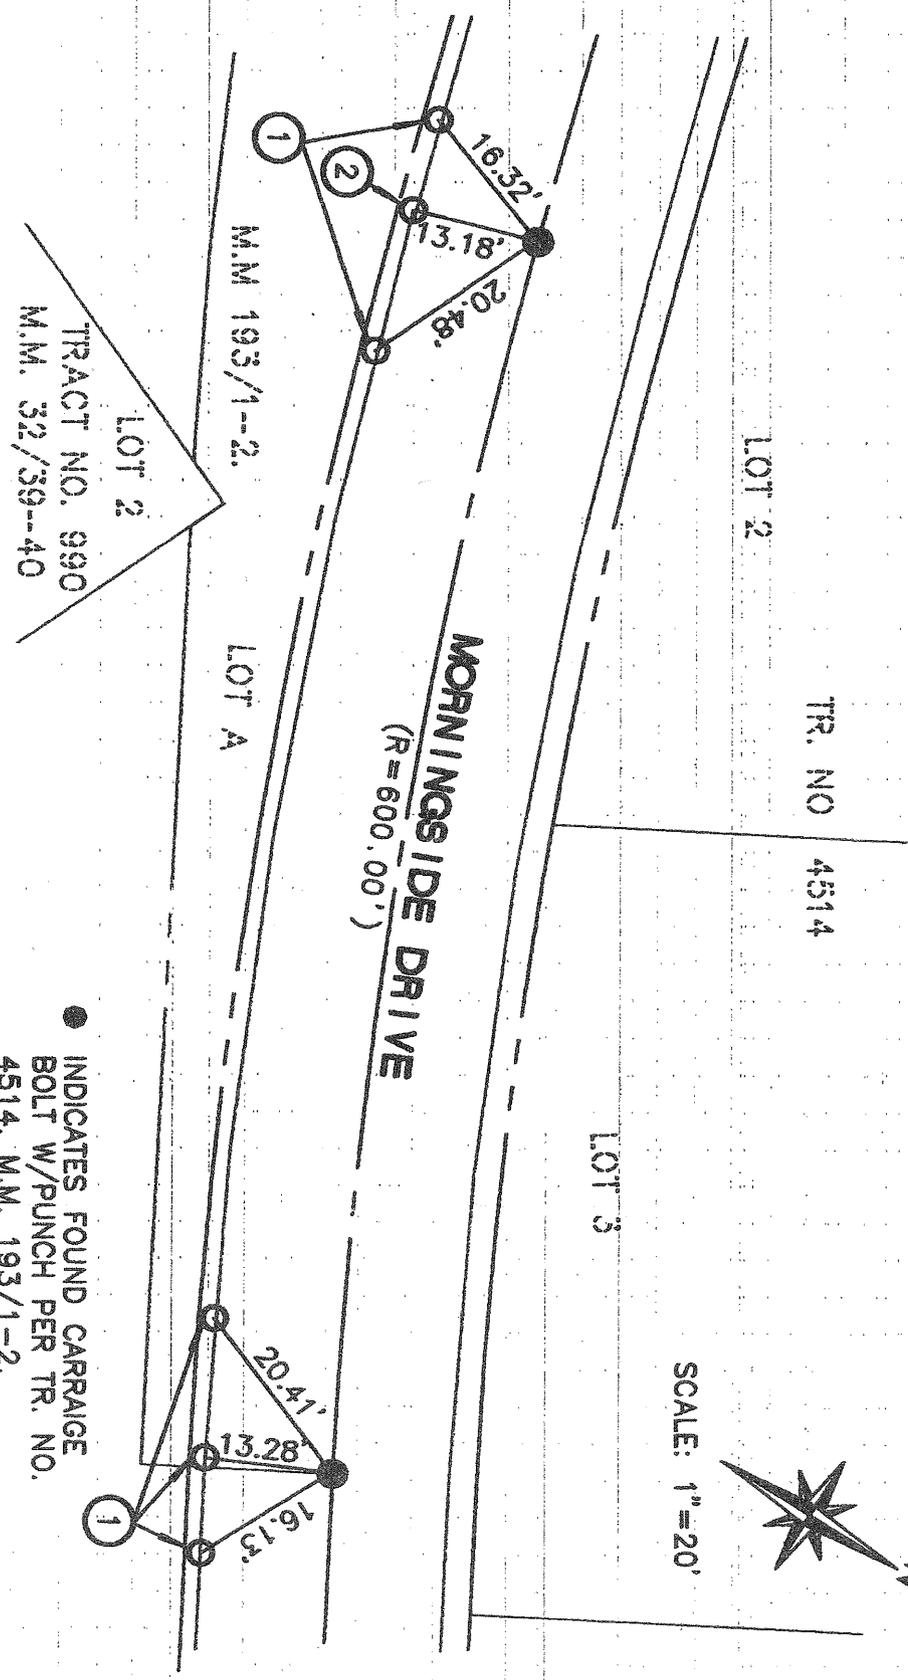

NOTES:
 1- (---) INDICATES RECORD PER TRACT NO.
 4514, M.M. 193/1-2.

- INDICATES FOUND CARRIAGE BOLT W/PUNCH PER TR. NO. 4514, M.M. 193/1-2.
- INDICATES SET LEAD, TACK AND TAG STAMPED LS 6178 IN TOP CURB.
- INDICATES FOUND CROSS, NO REF., SET LEAD, TACK AND TAG STAMPED LS 6178 IN TOP CURB.