

CORNER RECORD

2007-1149A


Document Number _____

City of LAGUNA BEACH

County of ORANGE, California

Brief Legal Description CENTER LINE OF CATALINA STREET

COORDINATES (Optional)

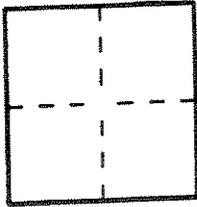

CORNER TYPE

- Government Corner Control
 Meander Property
 Rancho Other
 Date of Survey MARCH 19, 2007

N. _____
 E. _____
 Zone _____ NAD27 NAD83
 NAD83 Epoch _____
 Elevation _____
 Vertical Datum: NGVD29 NAVD88
 Units: Metric Imperial U.S. Survey

Corner — Left as found Found and tagged Established Reestablished Rebuilt

Identification and type of corner found; Evidence used to identify or procedure used to establish or reestablish the corner:
FOUND 1 1/2" SQUARE STEEL NAIL MONUMENT WITH "C" NAIL

THE PURPOSE OF THIS SURVEY WAS TO TIE OUT MONUMENT PRIOR TO PAVEMENT REHAB PROJECT.

A description of the physical condition of the monument as found and as set or reset: SEE PAGE 2.
FOUND 1 1/2" SQUARE STEEL NAIL MONUMENT WITH "C" NAIL ± 138' SOUTHEASTERLY OF

INTERSECTION AGATE STREET AND CATALINA STREET ACCEPTED AS CENTERLINE MONUMENT.

SURVEYOR'S STATEMENT

This Corner Record was prepared by me or under my direction in conformance with the Professional Land Surveyors' Act on JULY 5, 2007

Signed [Signature] (P.L.S. or R.C.E. No. 8072)



COUNTY SURVEYOR'S STATEMENT

JUL 25 2007


This Corner Record was received _____
 examined and filed AUG 17 2007

Signed [Signature] (P.L.S. or R.C.E. No. 7212)

Title DEPUTY COUNTY SURVEYOR



County Surveyor's Comment _____

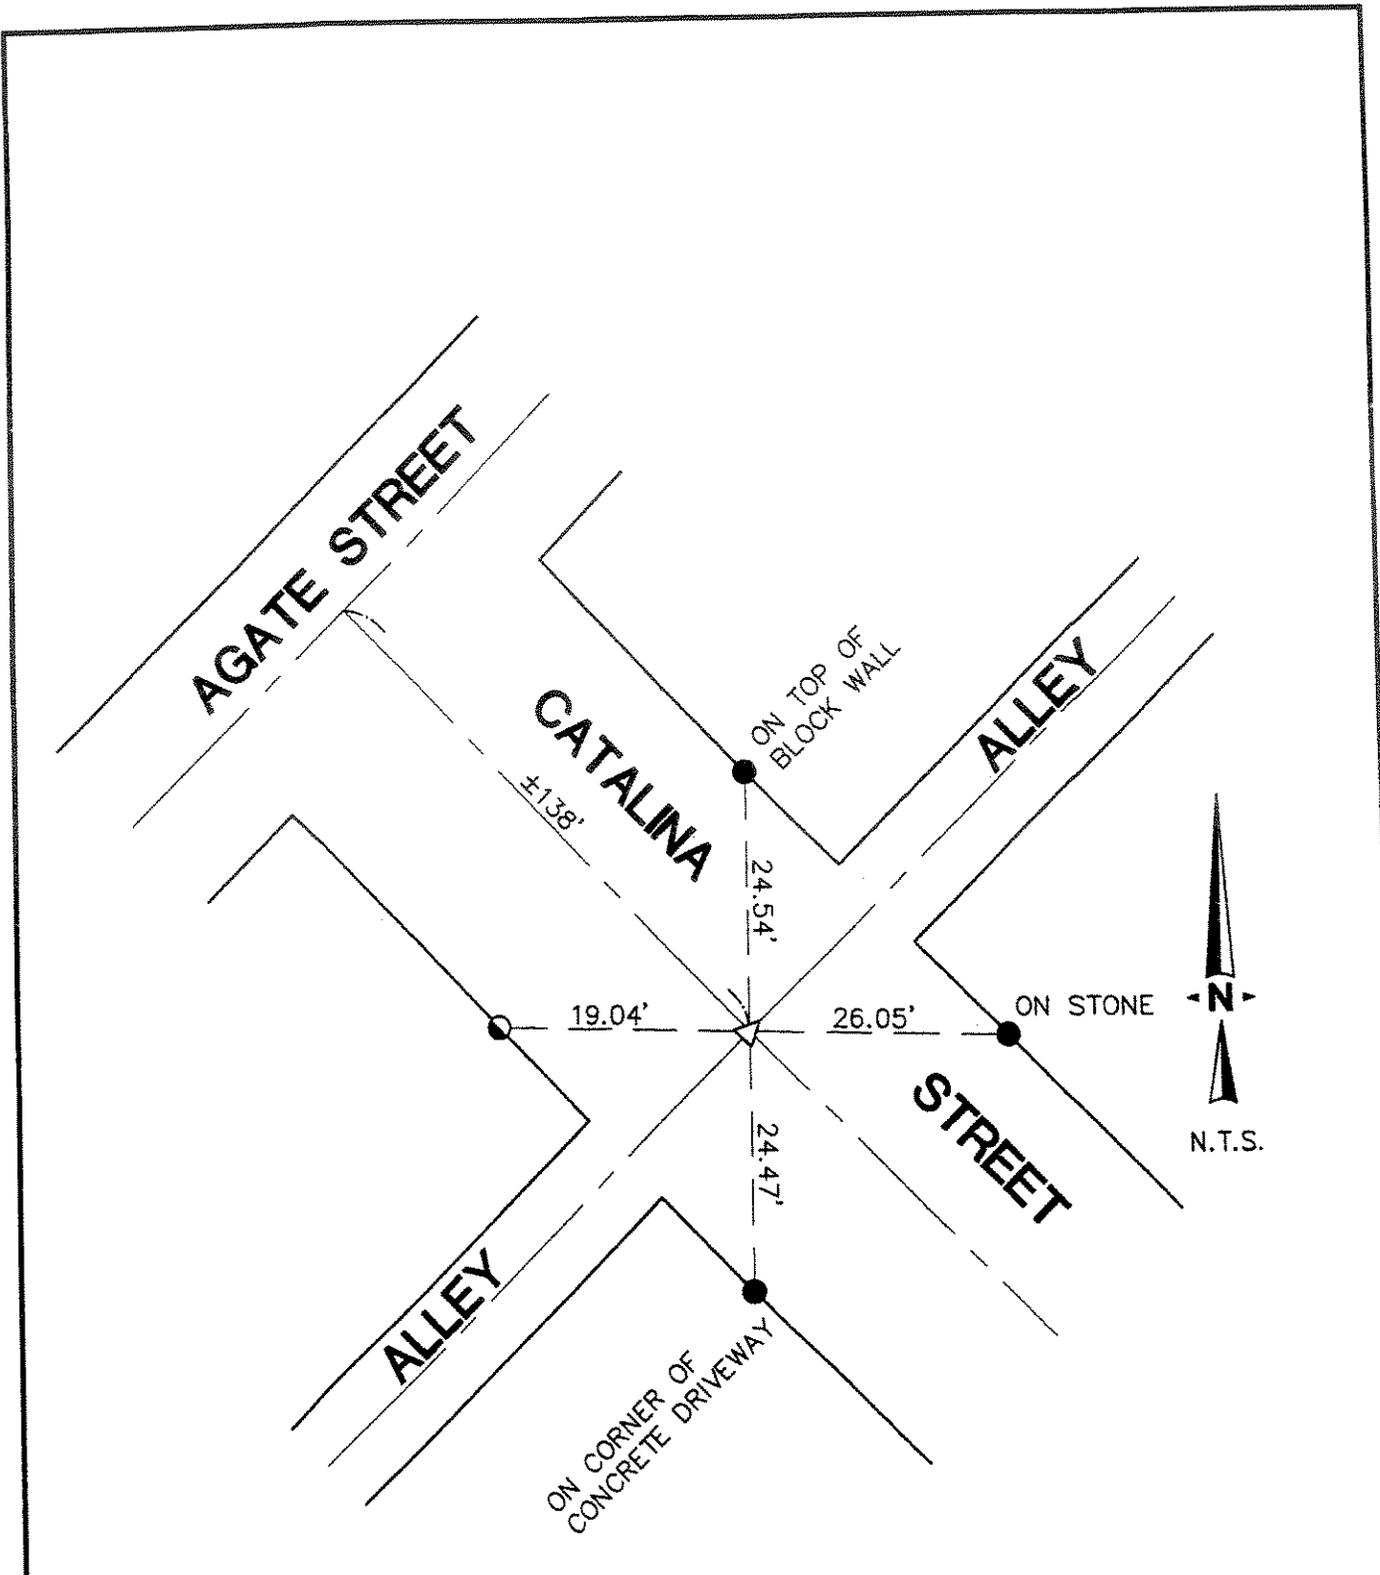

- △ FOUND 1 1/2" SQAURE STEEL MONUMENT WITH "C" NAIL, NO REF., ACCEPTED AS CENTERLINE MONUMENT.
- SET CHISELED "X"
- SET PK IN AC BERM

NOTE: ALL TIES ARE TEMPORARY. PERMANANT TIES WILL BE SET AFTER CONSTRUCTION.