

CORNER RECORD


Document Number 2005-1195A

City of LAGUNA BEACH

County of ORANGE, California

Brief Legal Description TRACT No. 4514, MM 193/1-2; BLUEBIRD CANYON ROAD BC LOT 24 AND TRACT CORNER AND PRC. AT LOTS 1 AND 2, TRACT No. 090, MM 32/39-40,

COORDINATES (Optional)

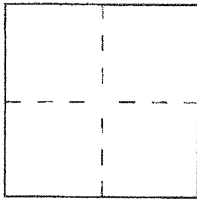

CORNER TYPE

Government Corner Control
Meander Property
Rancho Other

Date of Survey AUGUST 2005

N. _____
E. _____
Zone _____ NAD27 NAD83
NAD83 Epoch _____
Elev. _____
Vert. Datum: NGVD29 NAVD88
Meas. Units: Metric Imperial
U.S. Survey foot

Corner — Left as found Found and tagged Established Reestablished Rebuilt

Identification and type of corner found; Evidence used to identify or procedure used to establish or reestablish the corner:

SEE REVERSE FOR FULL PARTICULARS

A description of the physical condition of the monument as found and as set or reset:

SEE REVERSE FOR FULL PARTICULARS

SURVEYOR'S STATEMENT

This Corner Record was prepared by me or under my direction in conformance with the Land Surveyor's Act on OCTOBER 2, 2005

Signed [Signature] (L.S.) or R.C.E. No. 6178



COUNTY SURVEYOR'S STATEMENT


This Corner Record was received OCT 06 2005 and examined and filed DEC 21 2005

Signed [Signature] (L.S.) or R.C.E. No. 7212

Title DEPUTY COUNTY SURVEYOR



County Surveyor's Comment _____

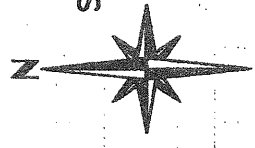

SCALE: 1"=20'

TRACT NO. 990
BLOCK "F"

R.S. 10/9

BLUEBIRD CANYON ROAD

LOT 6

R=(175.00')

R.S. 91/20-23


R=(100.00')

LOT 2

LOT 1

M.M. 32/39-40

TR. NO 4514
M.M. 193/1-2.
LOT 24

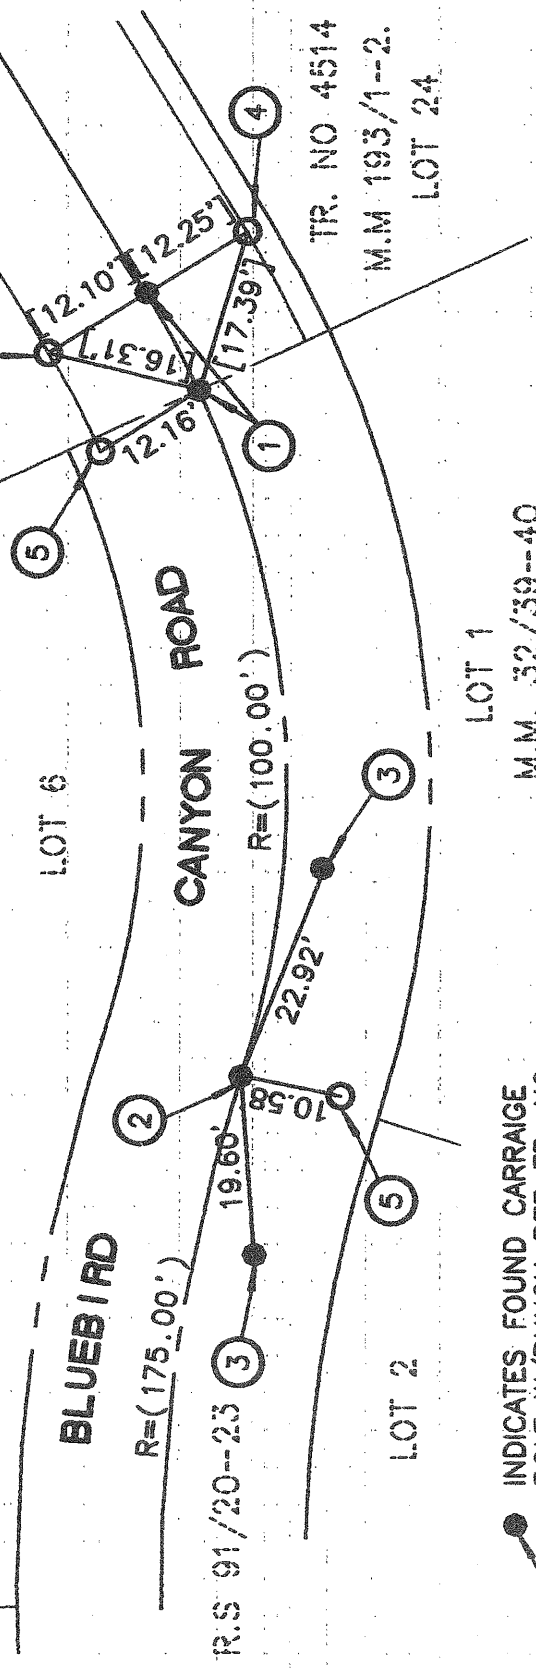

INDICATES FOUND CARRIAGE BOLT W/PUNCH PER TR. NO. 4514, M.M. 193/1-2.

INDICATES FOUND 'PUNCH' RAILROAD SPIKE PER RS 91/20-23

INDICATES FOUND LEAD, TACK AND TAG STAMPED OCS, NO REF.

INDICATES FOUND CROSS PER PAGE 4 CITY OF LAGUNA BEACH CENTER LINE TIES FOR TRACT NO. 4514, SET LEAD, TACK, AND TAG STAMPED LS 6178.

INDICATES SET LEAD, TACK AND TAG STAMPED LS 6178.

NOTES:

1- (---) INDICATES RECORD PER TRACT NO. 990, M.M. 32/39-40

2- [---] INDICATES RECORD PER PAGE 4, CITY OF LAGUNA BEACH CENTER LINE TIES FOR TRACT NO. 4514.

