

CORNER RECORD

Document Number 2006-0377 A


City of LAGUNA BEACH

County of ORANGE, California

Brief Legal Description TRACT No. 990, M.M. 32/39-40

BLUEBIRD CANYON ROAD; CENTELINE BC LOT 3

COORDINATES (Optional)

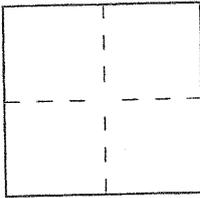

CORNER TYPE

- Government Corner Control
- Meander Property
- Rancho Other

Date of Survey FEBRUARY 2006

- N. _____
- E. _____
- Zone _____ NAD27 NAD83
- NAD83 Epoch _____
- Elev. _____
- Vert. Datum: NGVD29 NAVD88
- Meas. Units: Metric Imperial
- U.S. Survey foot

Corner — Left as found Found and tagged Established Reestablished Rebuilt

Identification and type of corner found; Evidence used to identify or procedure used to establish or reestablish the corner:

SEE REVERSE FOR PARTICULARS

A description of the physical condition of the monument as found and as set or reset:

SEE REVERSE FOR PARTICULARS.

SURVEYOR'S STATEMENT

This Corner Record was prepared by me or under my direction in conformance with the Land Surveyor's Act on MARCH 20, 2006

Signed [Signature] (LS) or R.C.E. No. 6178



COUNTY SURVEYOR'S STATEMENT

This Corner Record was received APR 10 2006

and examined and filed JUN 15 2006

Signed [Signature] (LS) or R.C.E. No. 7212

Title DEPUTY COUNTY SURVEYOR




County Surveyor's Comment _____



SCALE: 1"=20'

TRACT NO. 990

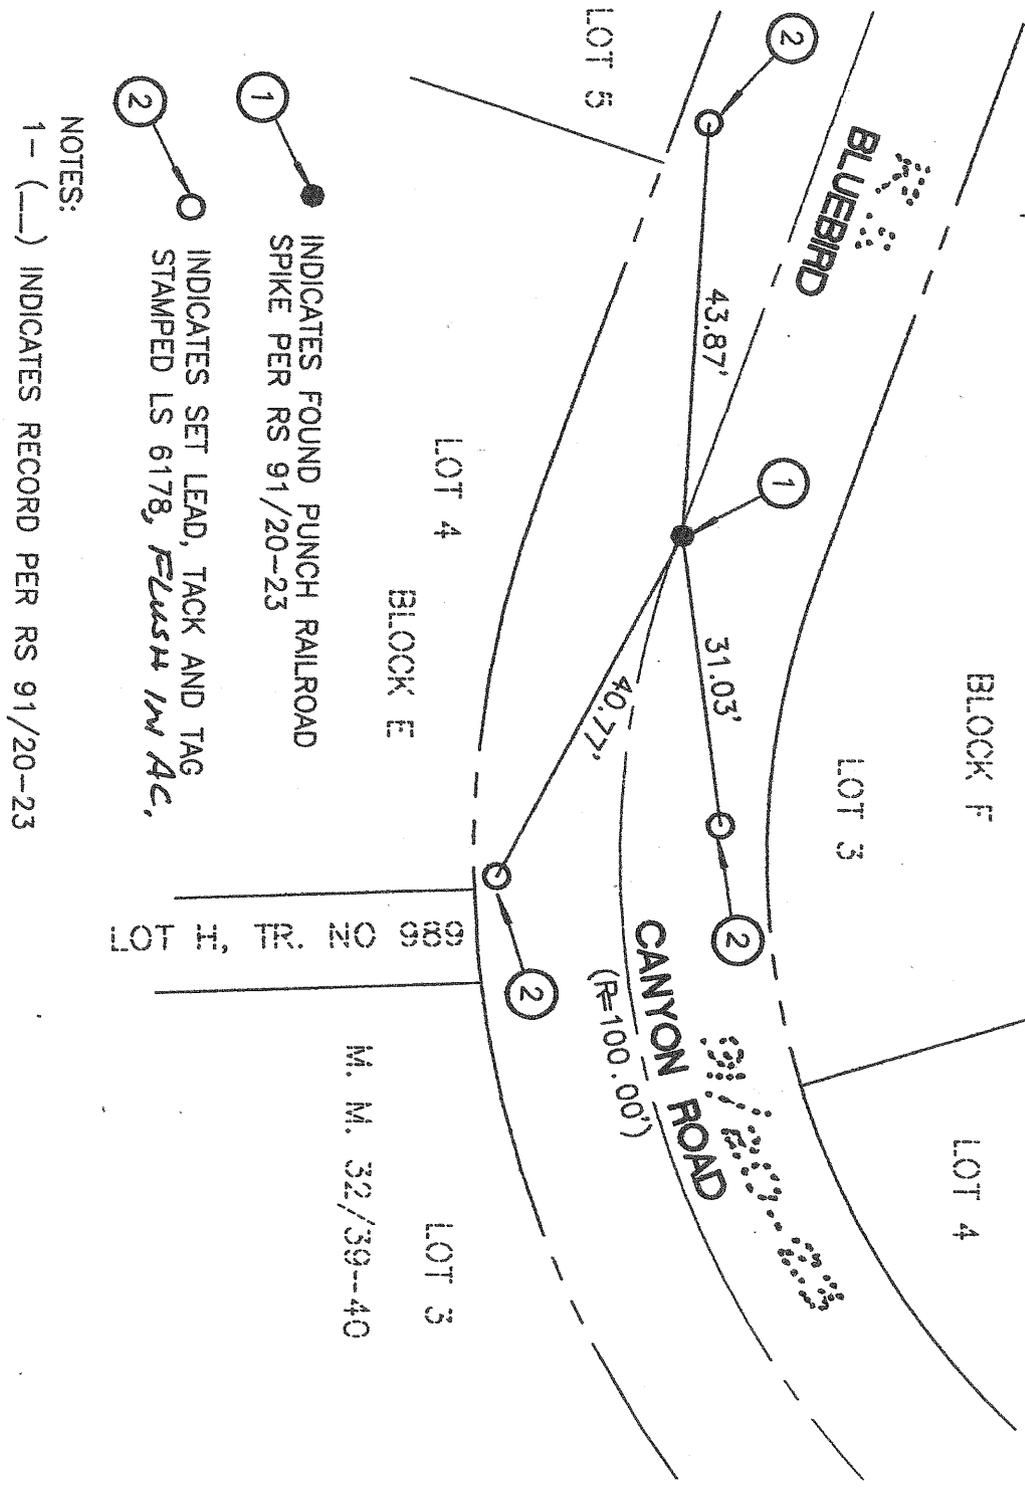

NOTES:

1- (●) INDICATES RECORD PER RS 91/20-23

1- (●) INDICATES FOUND PUNCH RAILROAD SPIKE PER RS 91/20-23

2- (○) INDICATES SET LEAD, TACK AND TAG STAMPED LS 6178, *FLUSH IN AC.*