


CORNER RECORD

Document Number 2006-0370 A

City of LAGUNA BEACH County of ORANGE, California

Brief Legal Description TRACT No. 990, M.M. 32/39-40  
BLUEBIRD CANYON ROAD; CENTERLINE 13C LOT 1

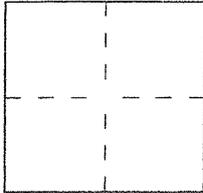

CORNER TYPE

- Government Corner  Control
- Meander  Property
- Rancho  Other

Date of Survey FEBRUARY 2006

COORDINATES (Optional)

N. \_\_\_\_\_  
 E. \_\_\_\_\_  
 Zone \_\_\_\_\_ NAD27  NAD83   
 NAD83 Epoch \_\_\_\_\_  
 Elev. \_\_\_\_\_  
 Vert. Datum: NGVD29  NAVD88   
 Meas. Units: Metric  Imperial   
 U.S. Survey foot

Corner — Left as found  Found and tagged  Established  Reestablished  Rebuilt

Identification and type of corner found; Evidence used to identify or procedure used to establish or reestablish the corner:

SEE REVERSE FOR PARTICULARS

A description of the physical condition of the monument as found and as set or reset:

SEE REVERSE FOR PARTICULARS

SURVEYOR'S STATEMENT

This Corner Record was prepared by me or under my direction in conformance with the Land Surveyor's Act on MARCH 20, 2006

Signed [Signature] (LS) or R.C.E. No. 6178



COUNTY SURVEYOR'S STATEMENT


This Corner Record was received APR 10 2006  
and examined and filed JUN 15 2006

Signed [Signature] (LS) or R.C.E. No. 7212

Title DEPUTY COUNTY SURVEYOR



County Surveyor's Comment \_\_\_\_\_

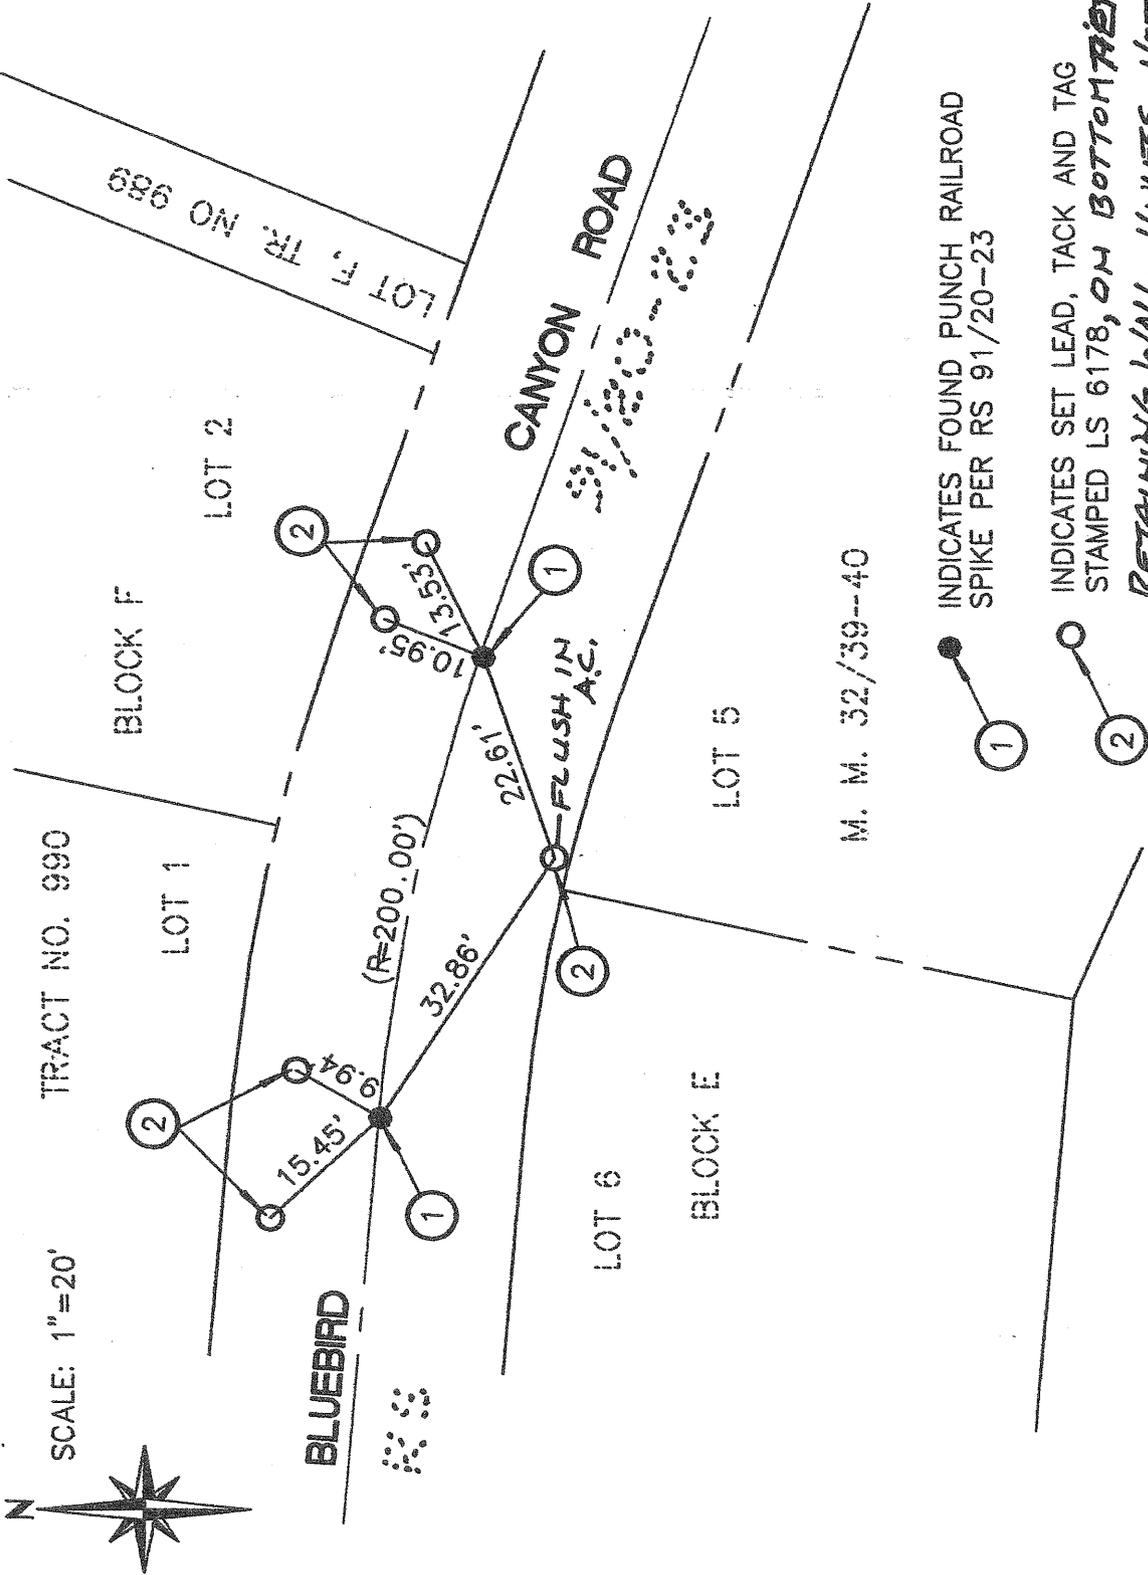

INDICATES FOUND PUNCH RAILROAD SPIKE PER RS 91/20-23

INDICATES SET LEAD, TACK AND TAG STAMPED LS 6178, ON **BOTTOMIER** *RETAINING WALL, UNLESS NOTED.*

NOTES:

1- (---) INDICATES RECORD PER RS 91/20-23