


# CORNER RECORD

Document Number \_\_\_\_\_

City of LAGUNA BEACH

County of ORANGE, California

Brief Legal Description \_\_\_\_\_

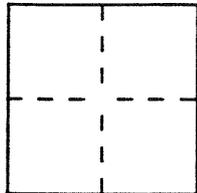

### CORNER TYPE

Government Corner  Control   
 Meander  Property   
 Rancho  Other   
 Date of Survey OCTOBER, 1996

### COORDINATES (Optional)

N. \_\_\_\_\_  
 E. \_\_\_\_\_  
 Zone \_\_\_\_\_ Datum \_\_\_\_\_  
 Elev. \_\_\_\_\_

Corner — Left as found  Found and tagged  Established  Reestablished  Rebuilt

Identification and type of corner found: Evidence used to identify or procedure used to establish or reestablish the corner:  
TIED OUT EXISTING CENTERLINE MONUMENTS TO BE DESTROYED  
BY CITY A.C. OVERLAY PROJECT AND RESET WITH A SPIKE AND  
WASHER "PICE 24668".

A description of the physical condition of the monument as found and as set or reset: \_\_\_\_\_  
N/A

### SURVEYOR'S STATEMENT

This Corner Record was prepared by me or under my direction in conformance with  
 the Land Surveyors' Act on NOVEMBER 15, 1996.


Signed Pete J. Duca ~~\_\_\_\_\_~~ R.C.E. Number 24668




### COUNTY SURVEYOR'S STATEMENT

This Corner Record was received \_\_\_\_\_ 19\_\_\_\_ and examined  
 and filed \_\_\_\_\_ 19\_\_\_\_.

Signed \_\_\_\_\_ Title \_\_\_\_\_

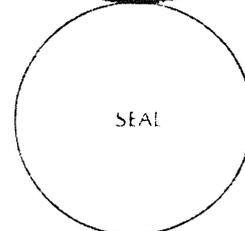

County Surveyor's Comment \_\_\_\_\_

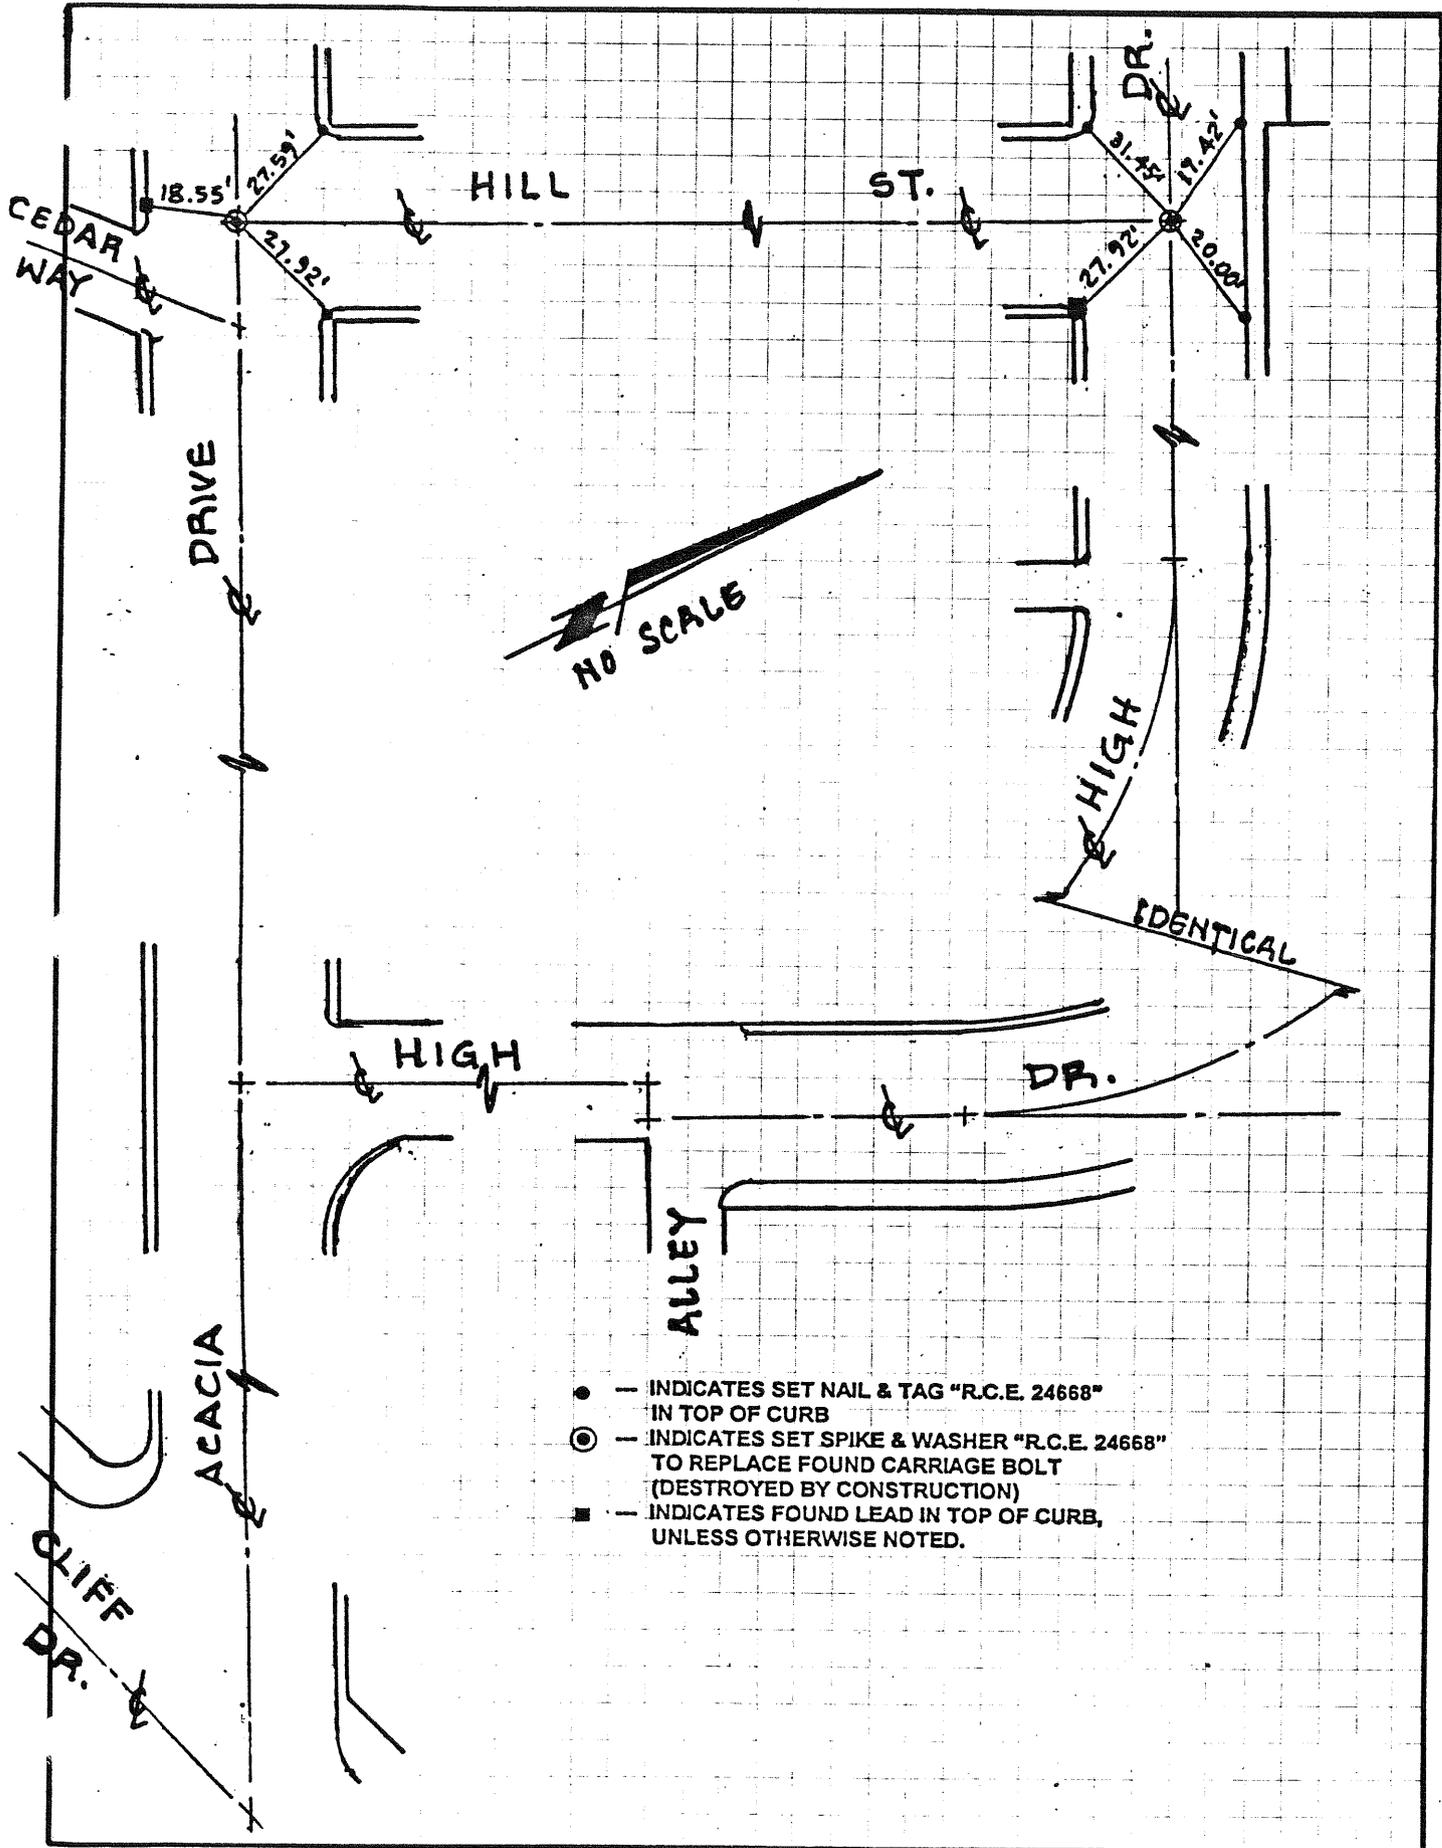

- — INDICATES SET NAIL & TAG "R.C.E. 24668" IN TOP OF CURB
- ⊙ — INDICATES SET SPIKE & WASHER "R.C.E. 24668" TO REPLACE FOUND CARRIAGE BOLT (DESTROYED BY CONSTRUCTION)
- — INDICATES FOUND LEAD IN TOP OF CURB, UNLESS OTHERWISE NOTED.