



ADJOINING MAP NO. 7
ADJOINING MAP NO. 8

TRACT NO. 26

ADJOINING MAP NO. 5 A

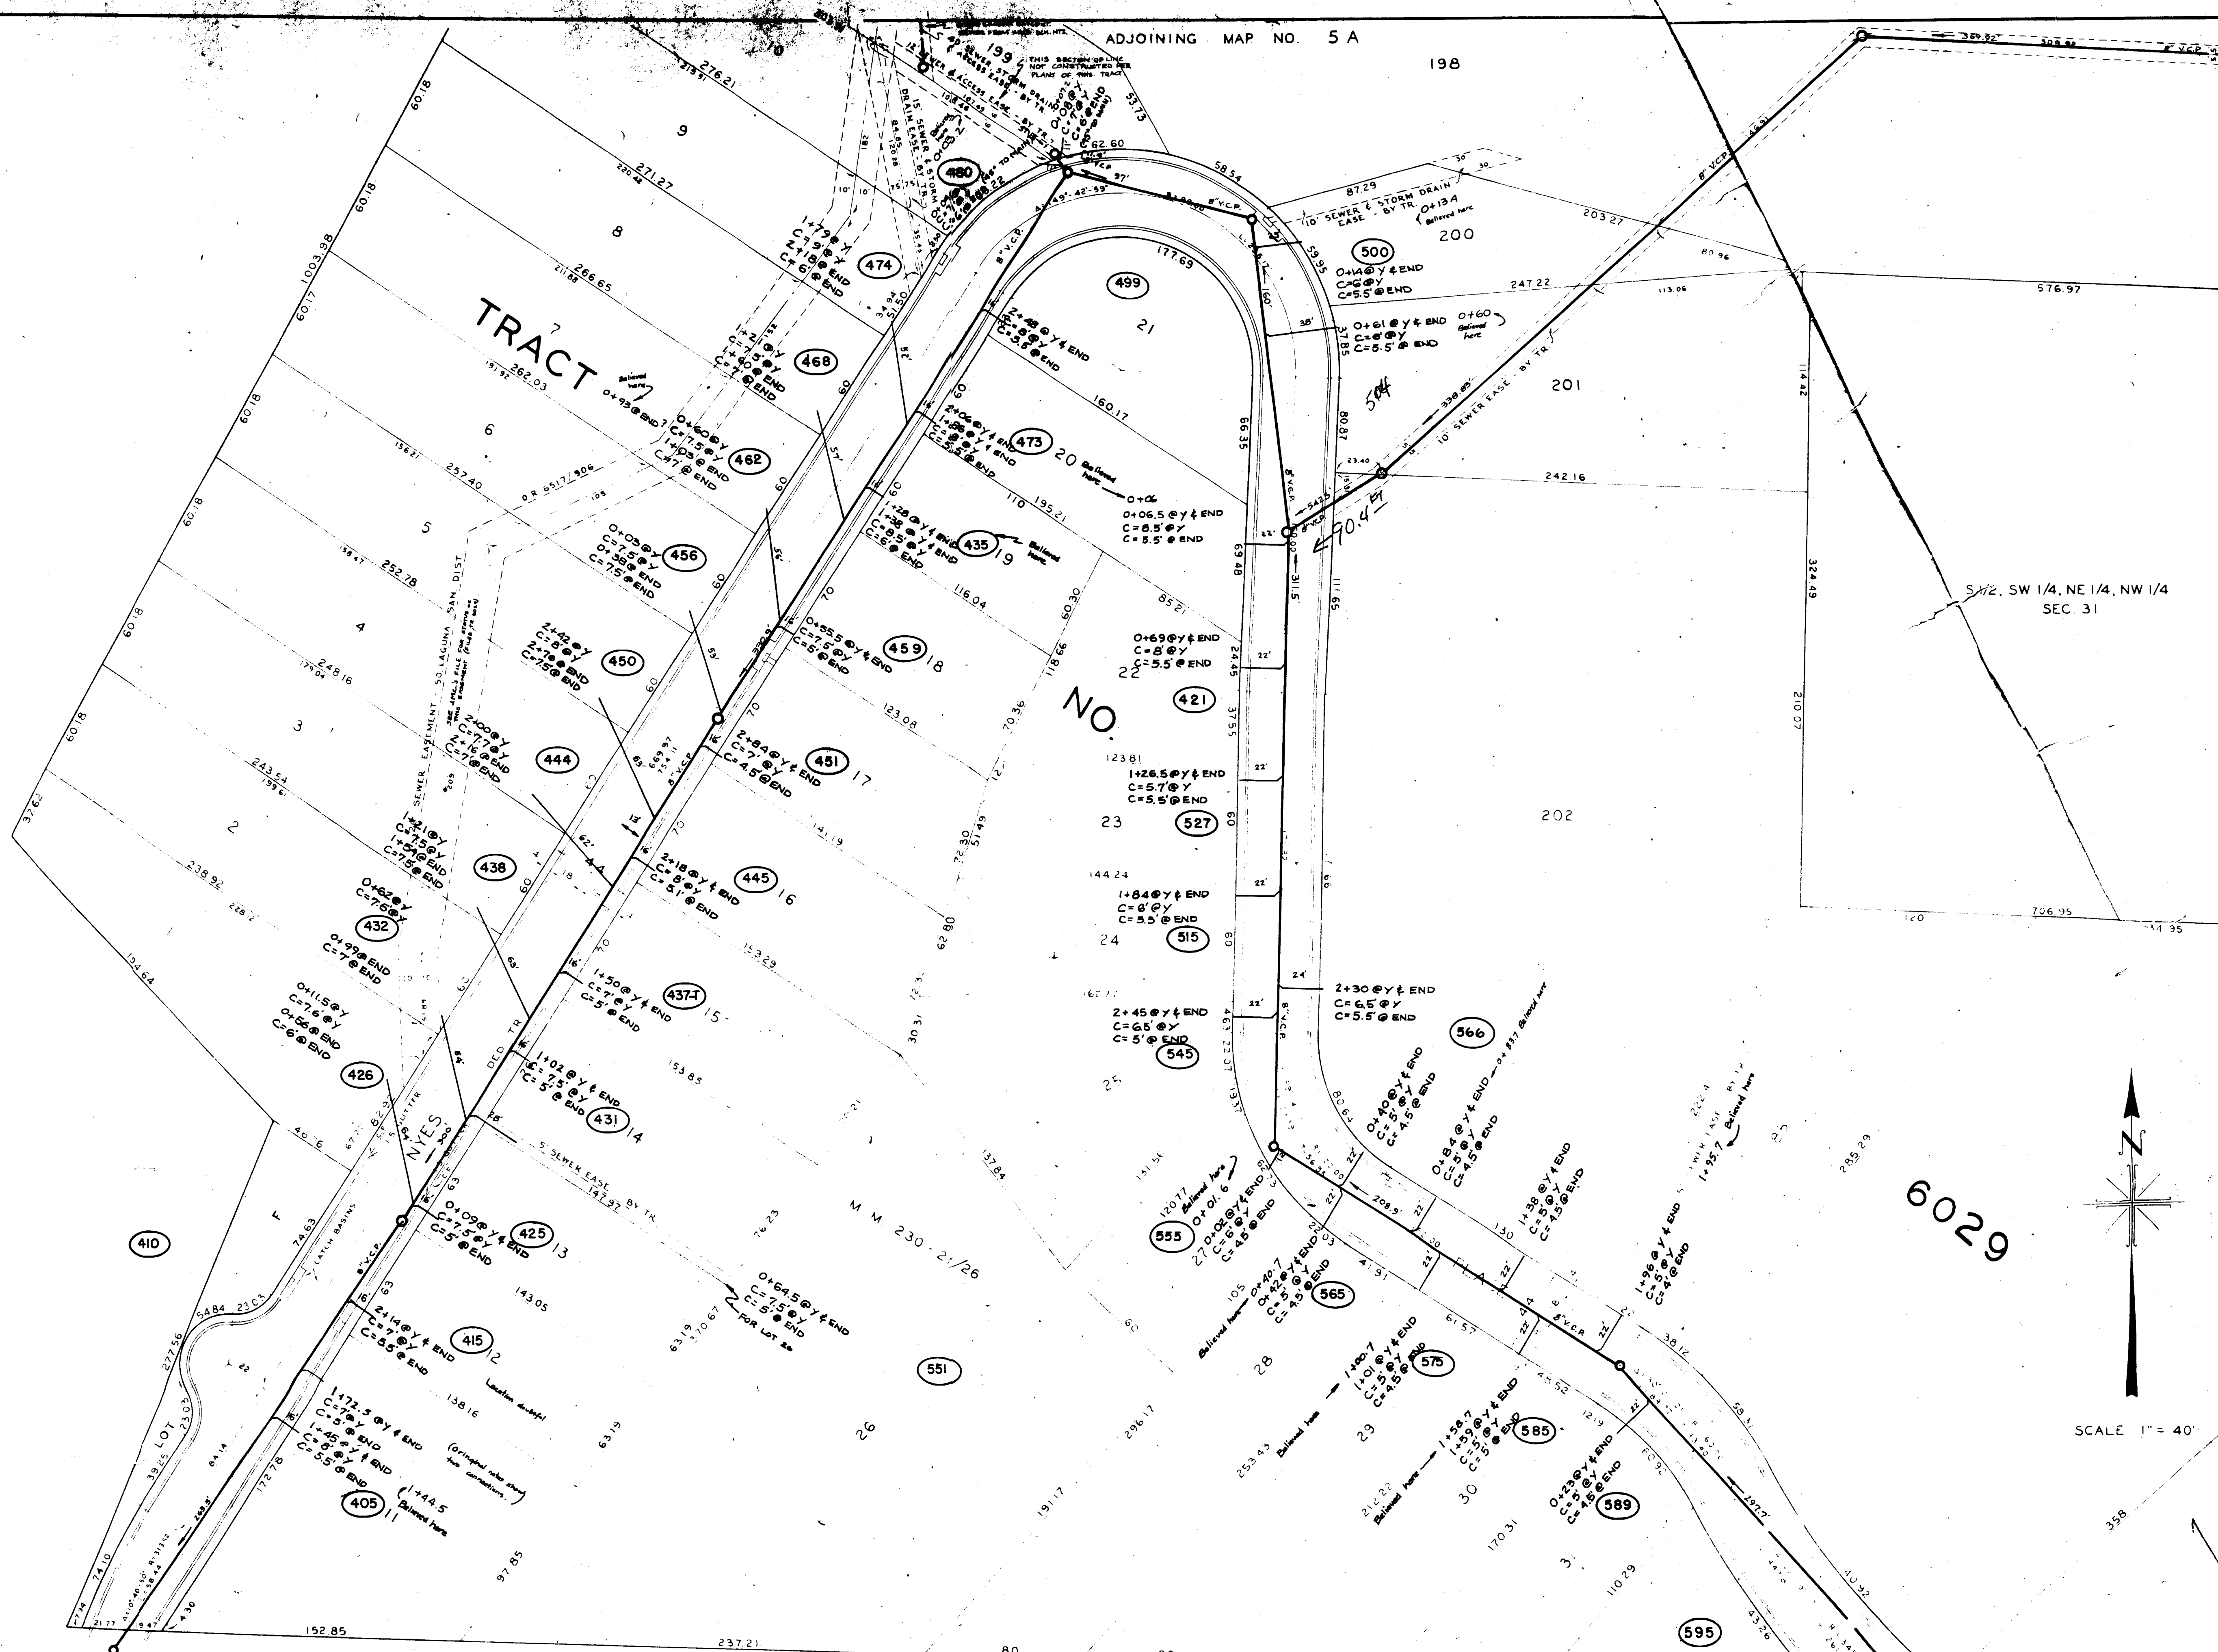

6029

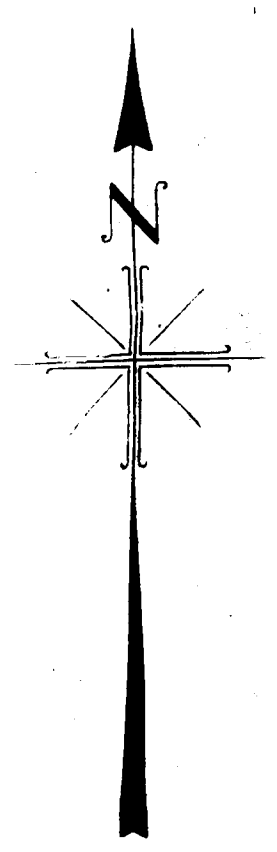

SCALE 1" = 40'

ADJOINING MAP NO. 2 REVISIONS				
DATE	DESCRIPTION	BY	CHECKED	APPROVED
2-8-78	Added Sewer Lines	J.A.H.		

HIGHLAND ROAD
BLOCK K ARCH BEACH HEIGHTS ADDITION
ADJOINING MAP NO. 1

ADJOINING MAP 1 A

APPROVED DATE

CITY OF LAGUNA BEACH, CALIFORNIA
DEPARTMENT OF PUBLIC WORKS — ENGINEERING DIVISION
JOSEPH R. SWEANY — CITY ENGINEER
DISTRICT MAP
DRAWN BY G.C. BRADLEY
CHECKED BY B.C. INGRAM
SUPERVISED BY B.C. INGRAM
ENGINTEERING AND FILE NUMBER 14A