


ARCH BEACH HEIGHTS

30	HEMET AVE.	30	GUAYMAS AVE.	30	BARCELONA AVE.	30	SUNNYSIDE AVE.	30	ARCH BEACH HEIGHTS	30	FERNANDO AVE.	30	DESCANSO AVE.	30	BUENA VISTA AVE.	30	ENSENADA AVE.	30			
2	67	1	33	2	33	1	34	2	33	3	33	1	85	2	85	4	27	30	85	2	5

S.W. COR. N.W. 1/4 SEC. 30  
T.7S., R.8W.

SE. COR. N.E. 1/4 SEC. 25  
T.7S., R.8W.  
(R.S. 3-52)

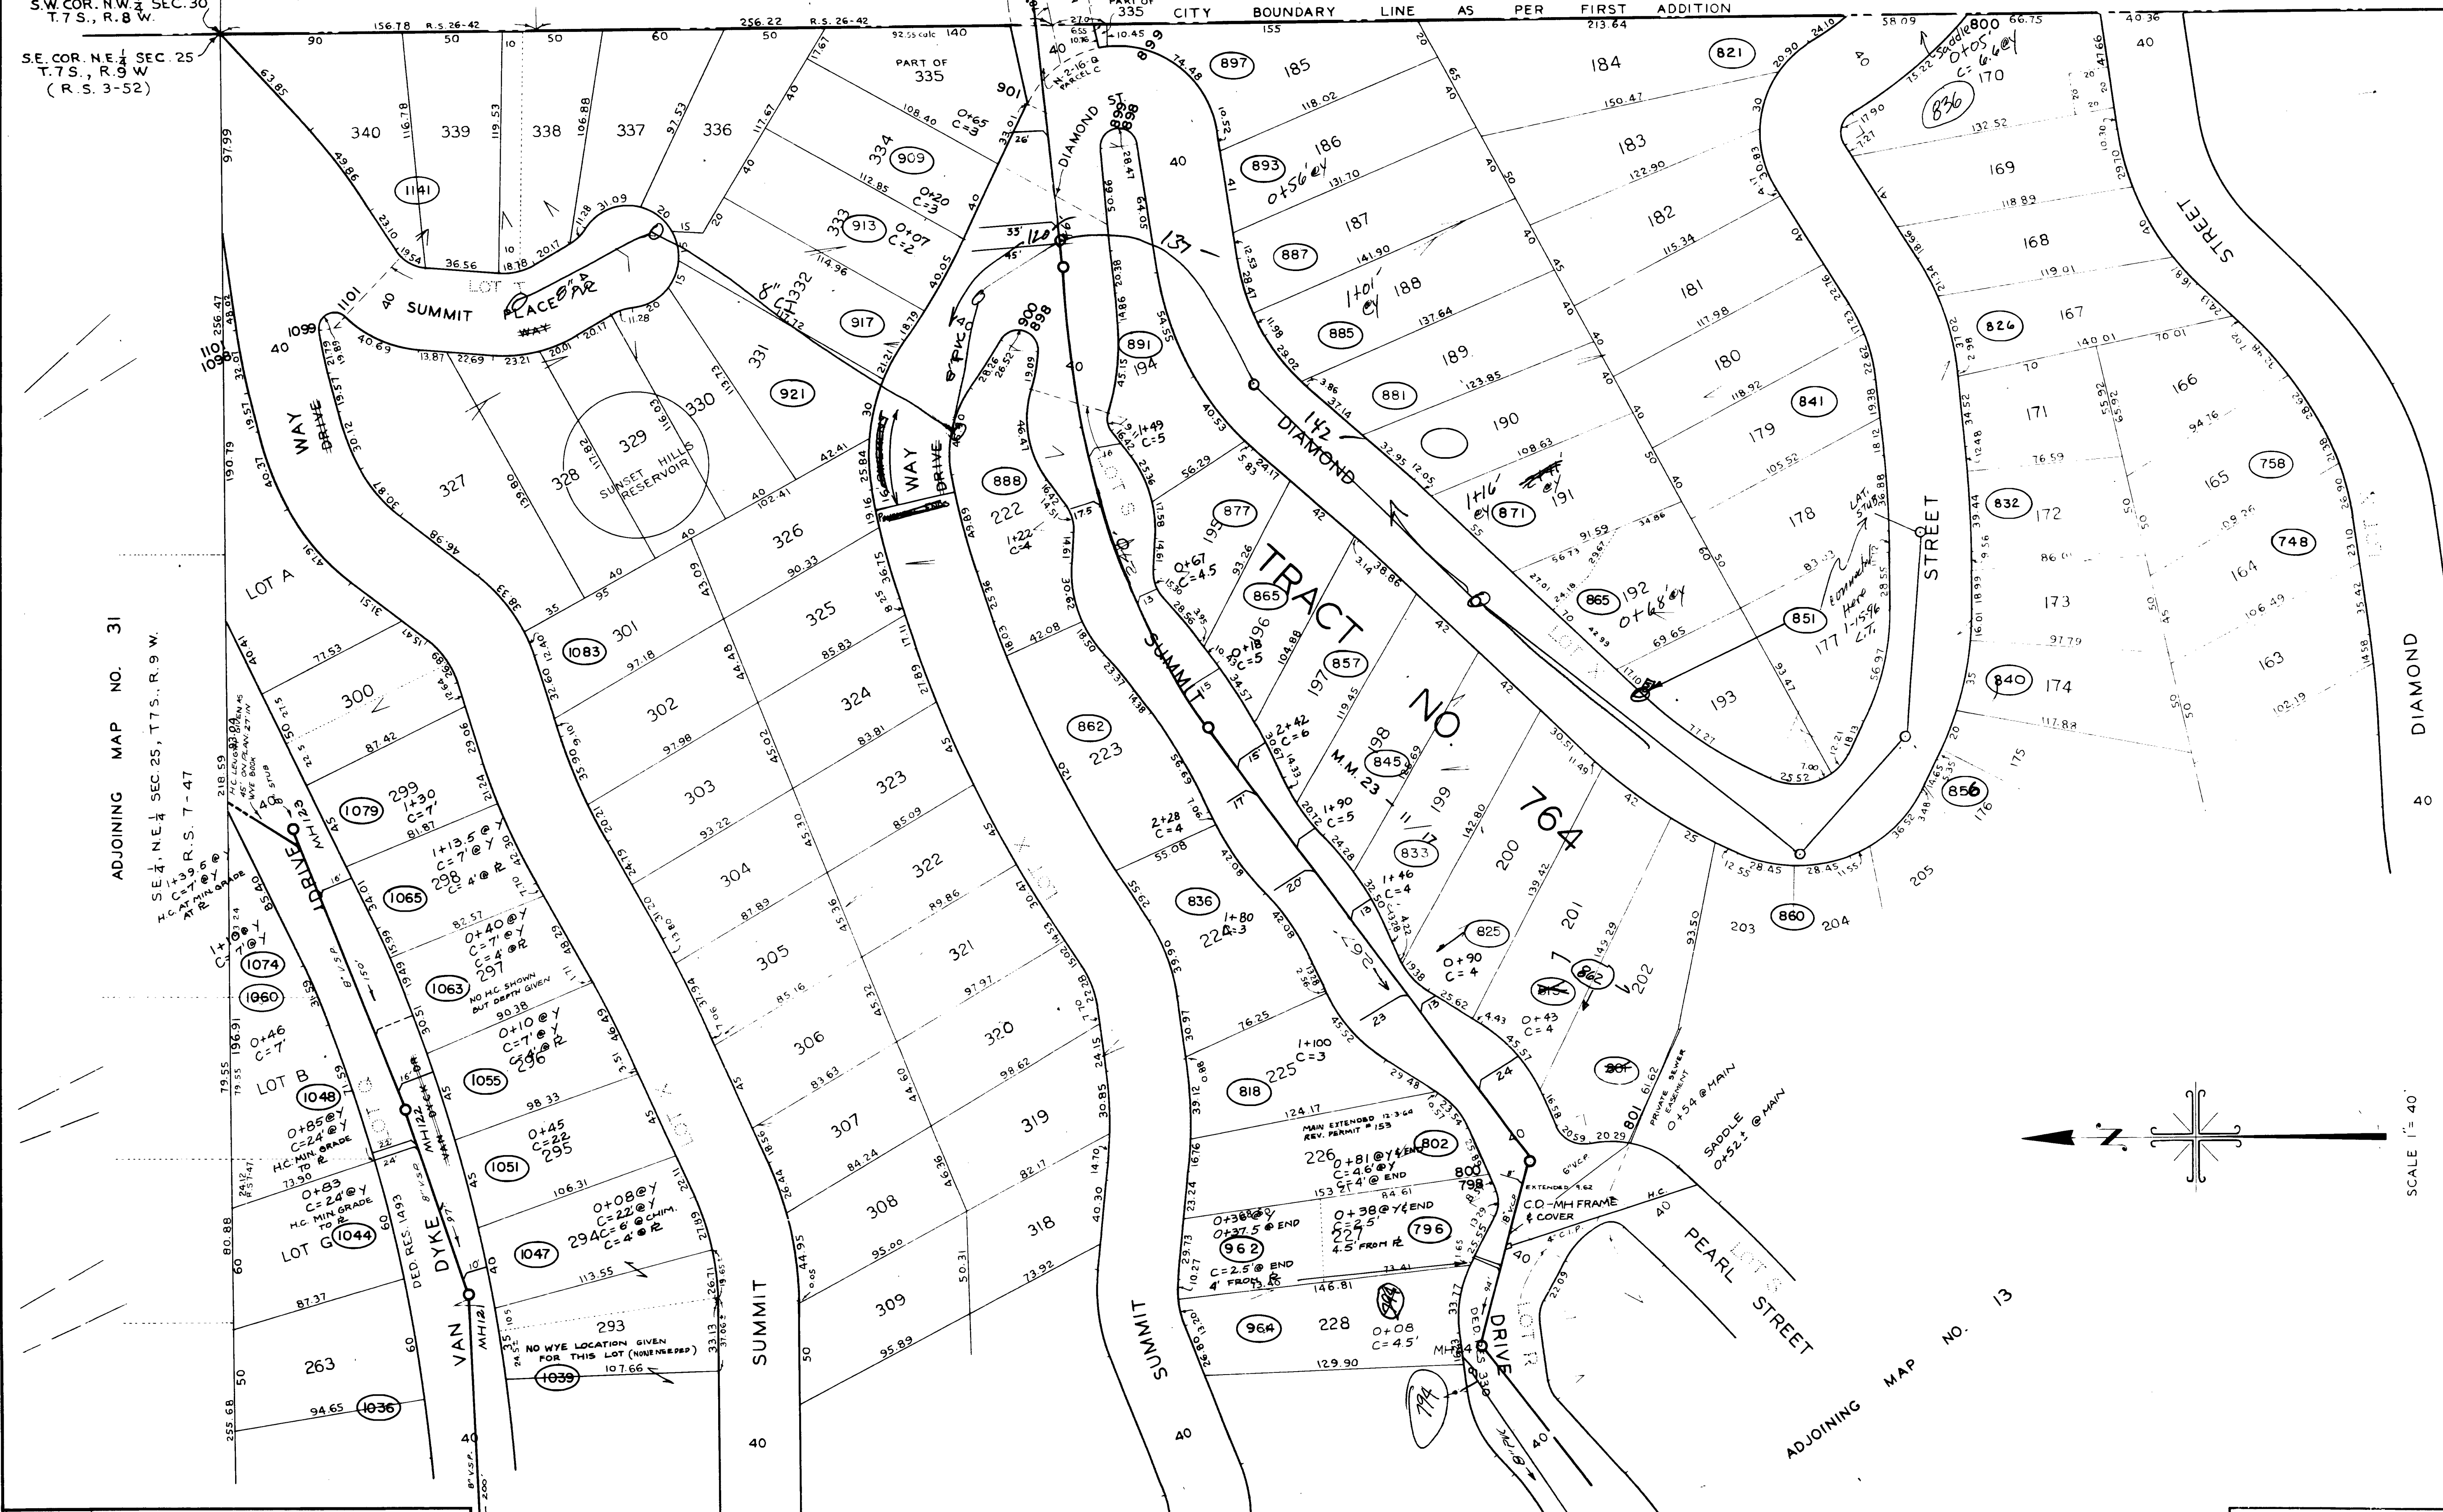


ADJOINING MAP NO. 31

SE 1/4 N.E. 1/4 SEC. 25, T.7S., R.9W.  
C-7-47  
R.S. 7-47

ADJOINING MAP NO. 13

ADJOINING MAP NO. 15

DATE	DESCRIPTION	BY	CHECKED	APPROVED
3-8-78	Added sewer information	JAH		

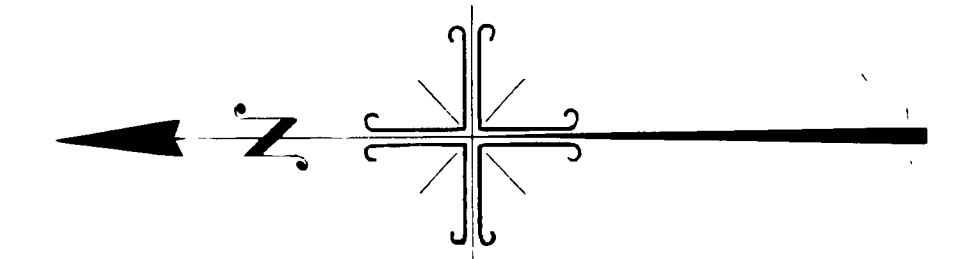

SCALE 1" = 40'

CITY OF LAGUNA BEACH, CALIFORNIA  
DEPARTMENT OF PUBLIC WORKS—ENGINEERING DIVISION  
PAUL V. HENNESSY—CITY ENGINEER

**DISTRICT MAP**

APPROVED 8-12-58 DATE

DRAWN BY V. AZNAK  
CHECKED BY D. PAUL  
SUPERVISED BY D.H. RAUL  
DRAWING AND FILE NO. 14