
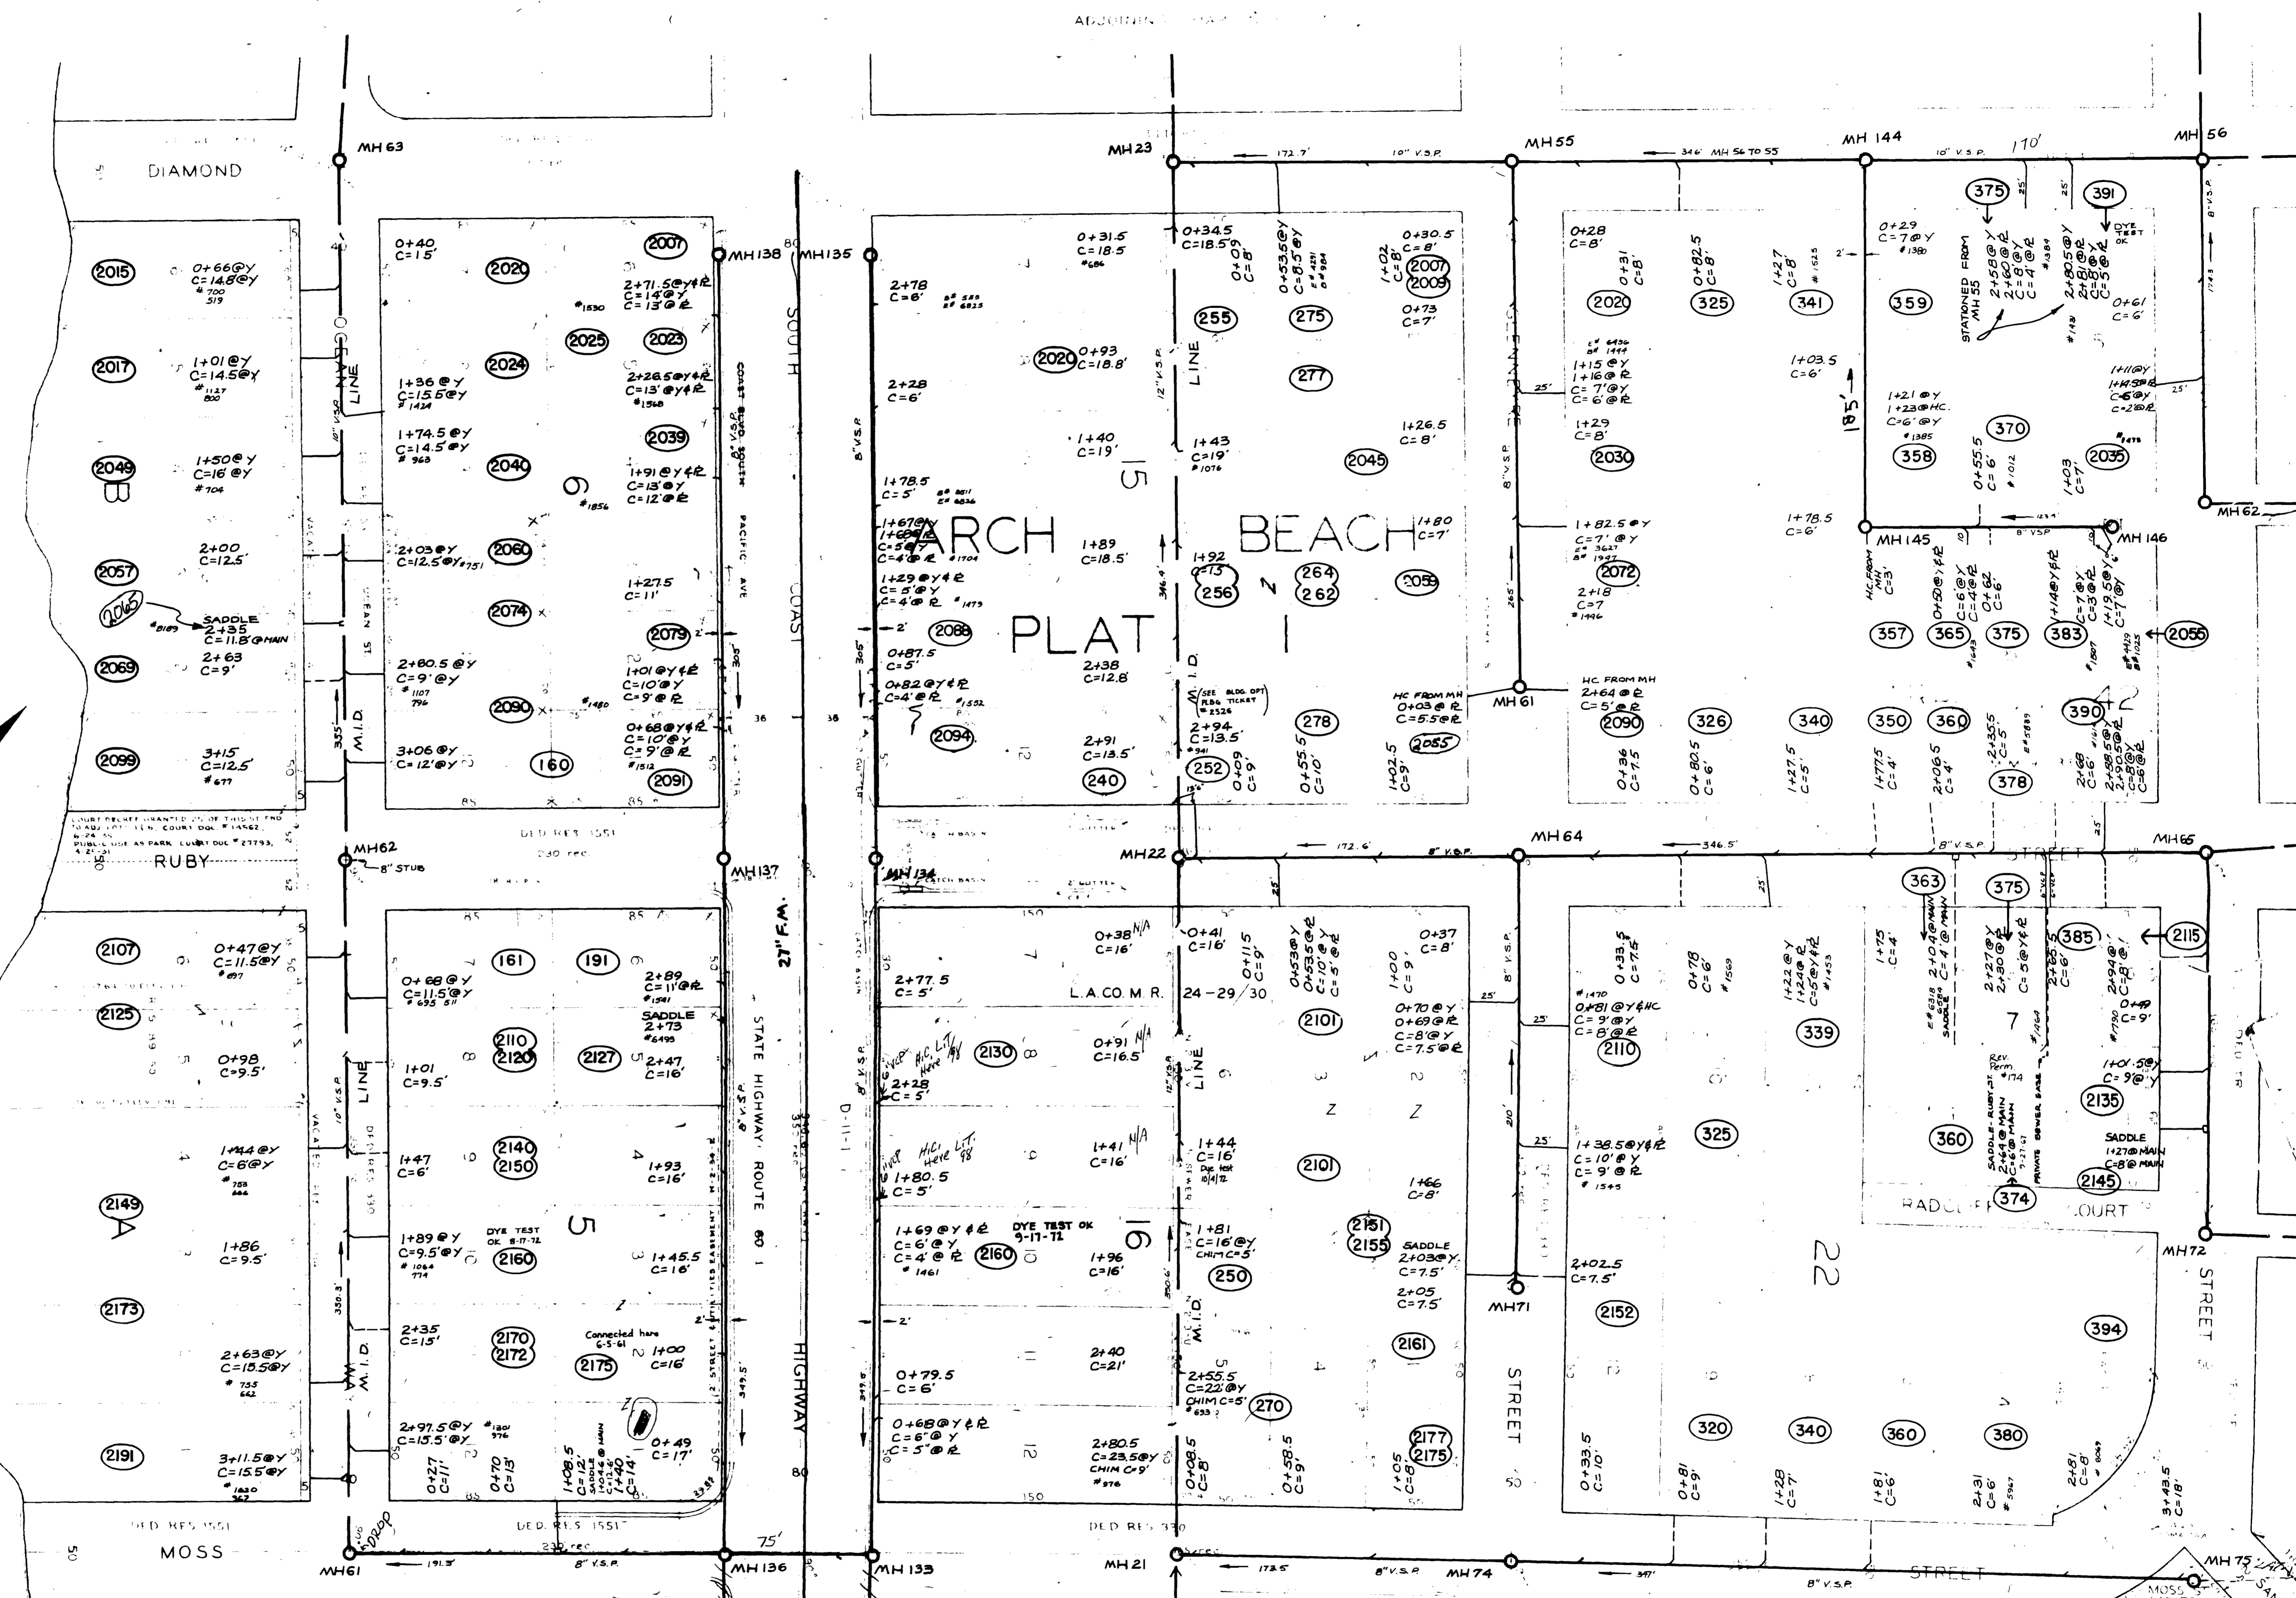


PACIFIC OCEAN

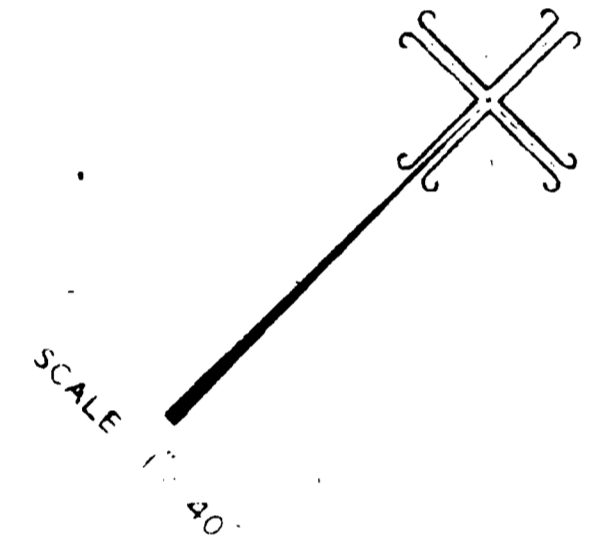

NOTE: Block 22, ARCH BEACH, WAS RESUBDIVIDED BY CORRECTED MAP OF BLOCK 22, ARCH BEACH TRACT, M.M. 1- PG 2, SHOWING LOT ARRANGEMENTS SIMILAR TO THOSE IN BLOCK 16, BUT SEEMINGLY BOTH GOVERNMENTAL AND PRIVATE AGENCIES HAVE IGNORED THIS RESUBDIVISION.

REVISIONS	DESCRIPTION	DATE	APPROVED

ADJOINING MAP NO 9

ADJOINING MAP NO. 10

DEPARTMENT OF PUBLIC WORKS' ENGINEERING DIVISION  
 DISTRICT MAP  
 V. AZNAR

ADJOINING MAP NO 11