
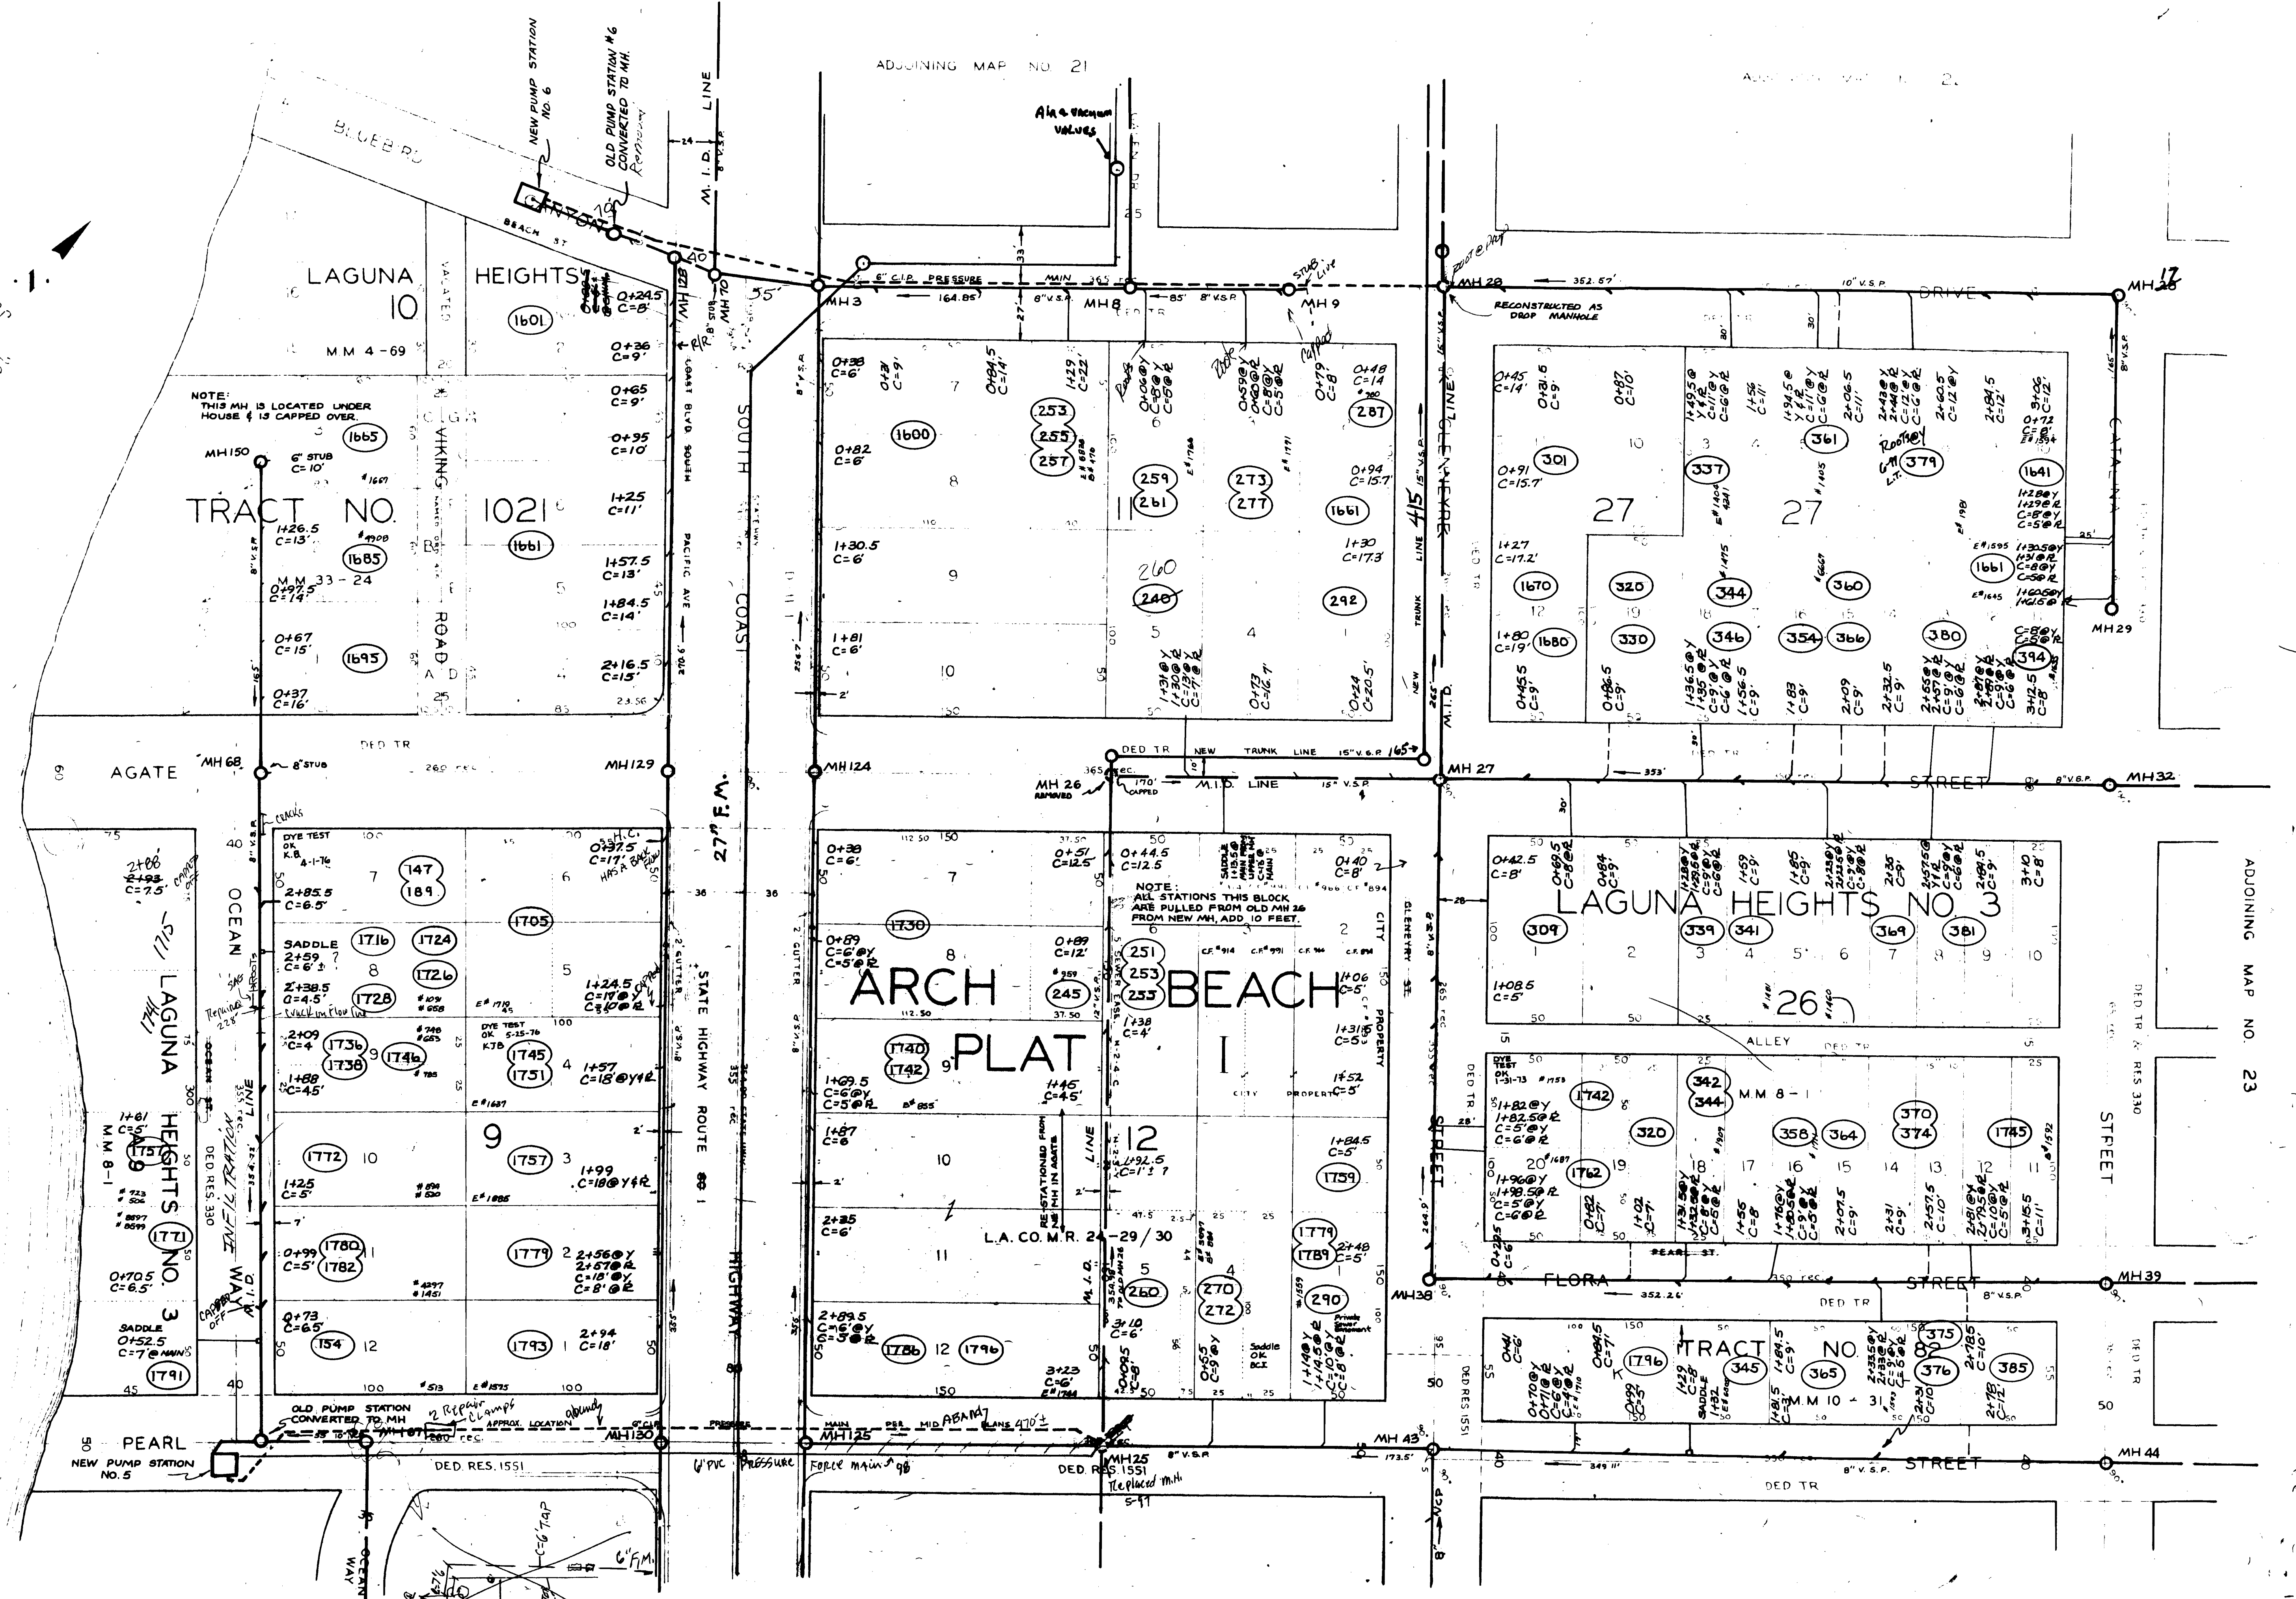


P
A
C
I
F
I
C

O
C
E
A
N

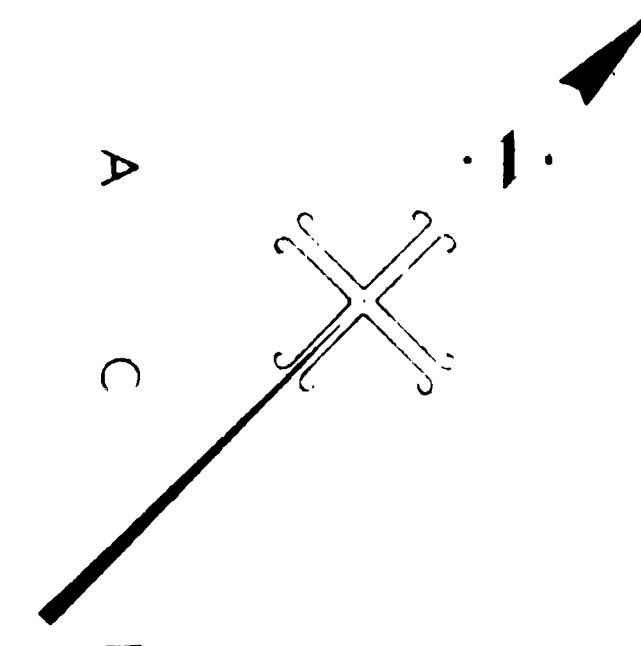

NOTE:
THIS MH IS LOCATED UNDER
HOUSE & IS CAPPED OVER.

NOTE:
ALL STATIONS THIS BLOCK
ARE PULLED FROM OLD MH 26
FROM NEW MH, ADD 10 FEET.

DATE	DESCRIPTION	BY	CHECKED	APPROVED
5-30-78	Added sewer information	JAH		

ADJOINING MAP NO. 19

ADJOINING MAP NO. 21

ADJOINING MAP NO. 23

ADJOINING MAP NO. 20

CITY OF LAGUNA BEACH, CALIFORNIA
DEPARTMENT OF PUBLIC WORKS - ENGINEERING DIVISION
HALL V. HENNESSY, CITY ENGINEER

DISTRICT MAP

APPROVED

DRAWN BY VAZNAK
CHECKED BY D.H. PAUL
SUPERVISED BY D.H. PAUL