


ADJOINING MAP NO 25

ADJOINING MAP NO 20

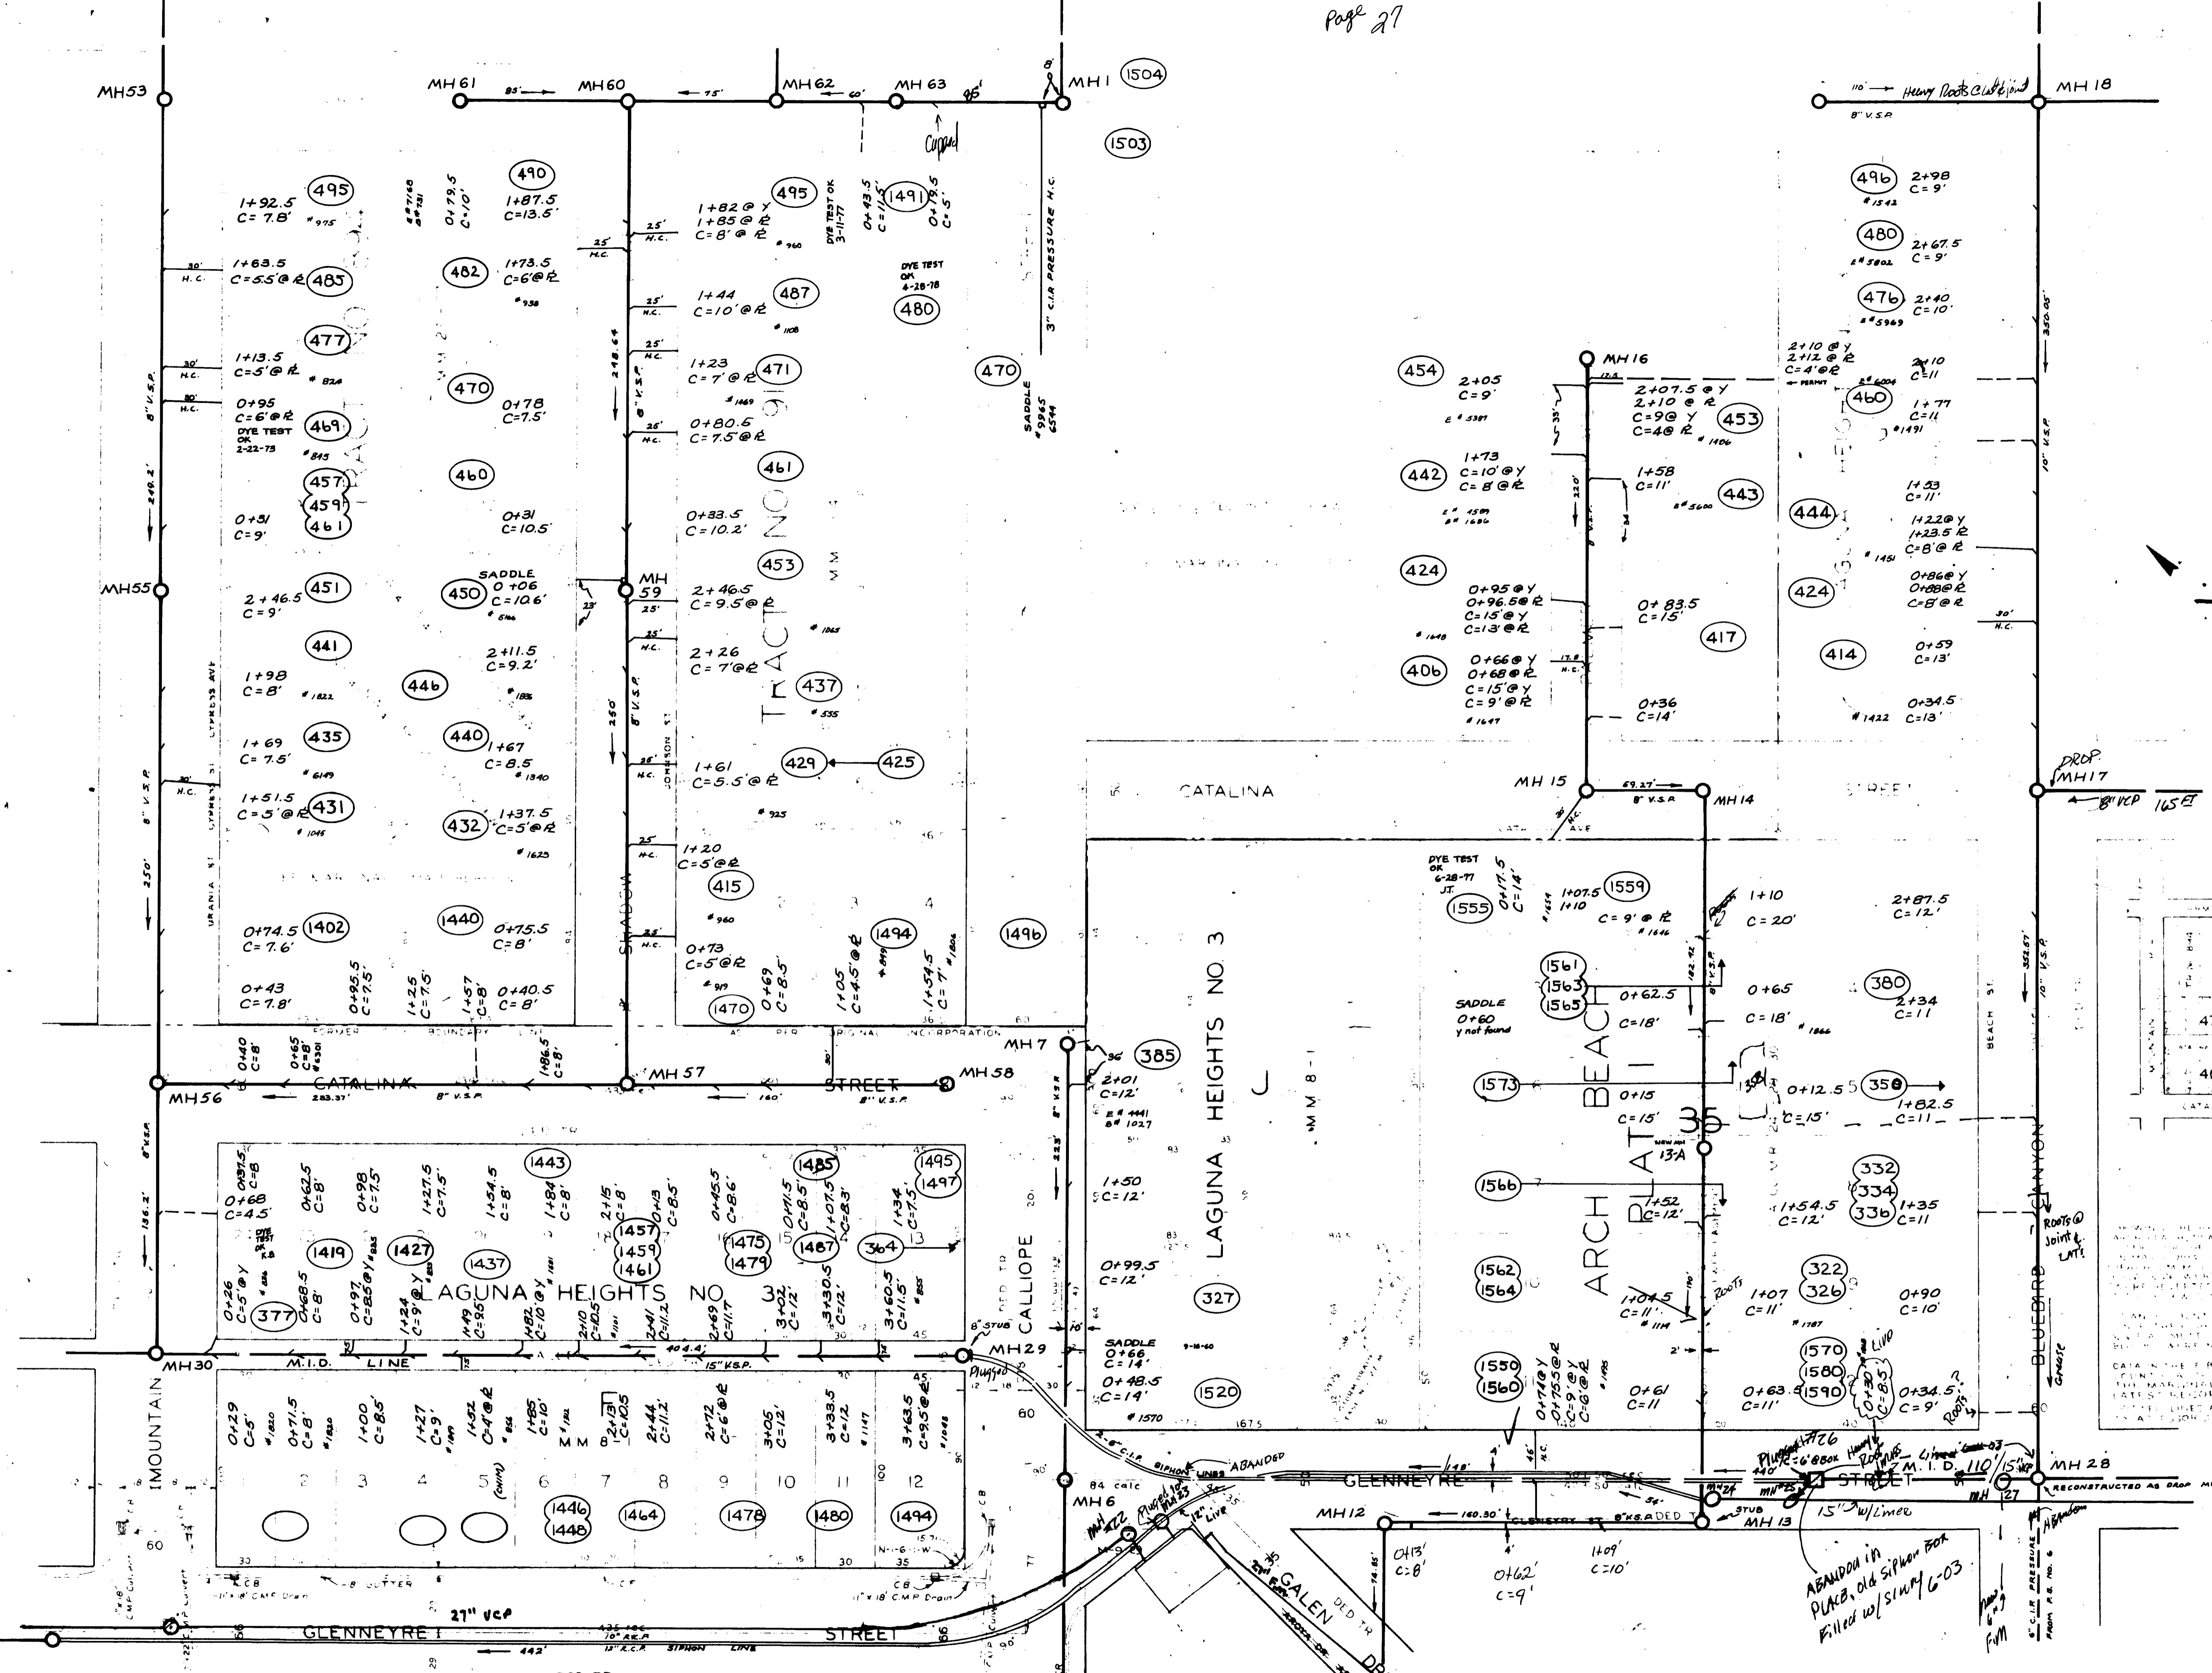

NO.	DATE	DESCRIPTION	CHECKED	APPROVED
1	10-25-66	ADD C16, C17, C18 TO GLENNEYRE STREET, E.D.R.		
2	6-3-78	Added Sewer Information	JAH	

APPROVED _____

CITY ENGINEER

CITY OF LAGUNA BEACH, CALIFORNIA
 DEPARTMENT OF PUBLIC WORKS—ENGINEERING DIVISION
 PAUL V. HENNESSY, CITY ENGINEER

DISTRICT MAP

ISSUED BY: V. AZNAK DATE RECORDED: D.H. PAUL SUPERSEDED BY: D.H. PAUL

ADJOINING MAP NO. 21