


SCALE 1" = 40'

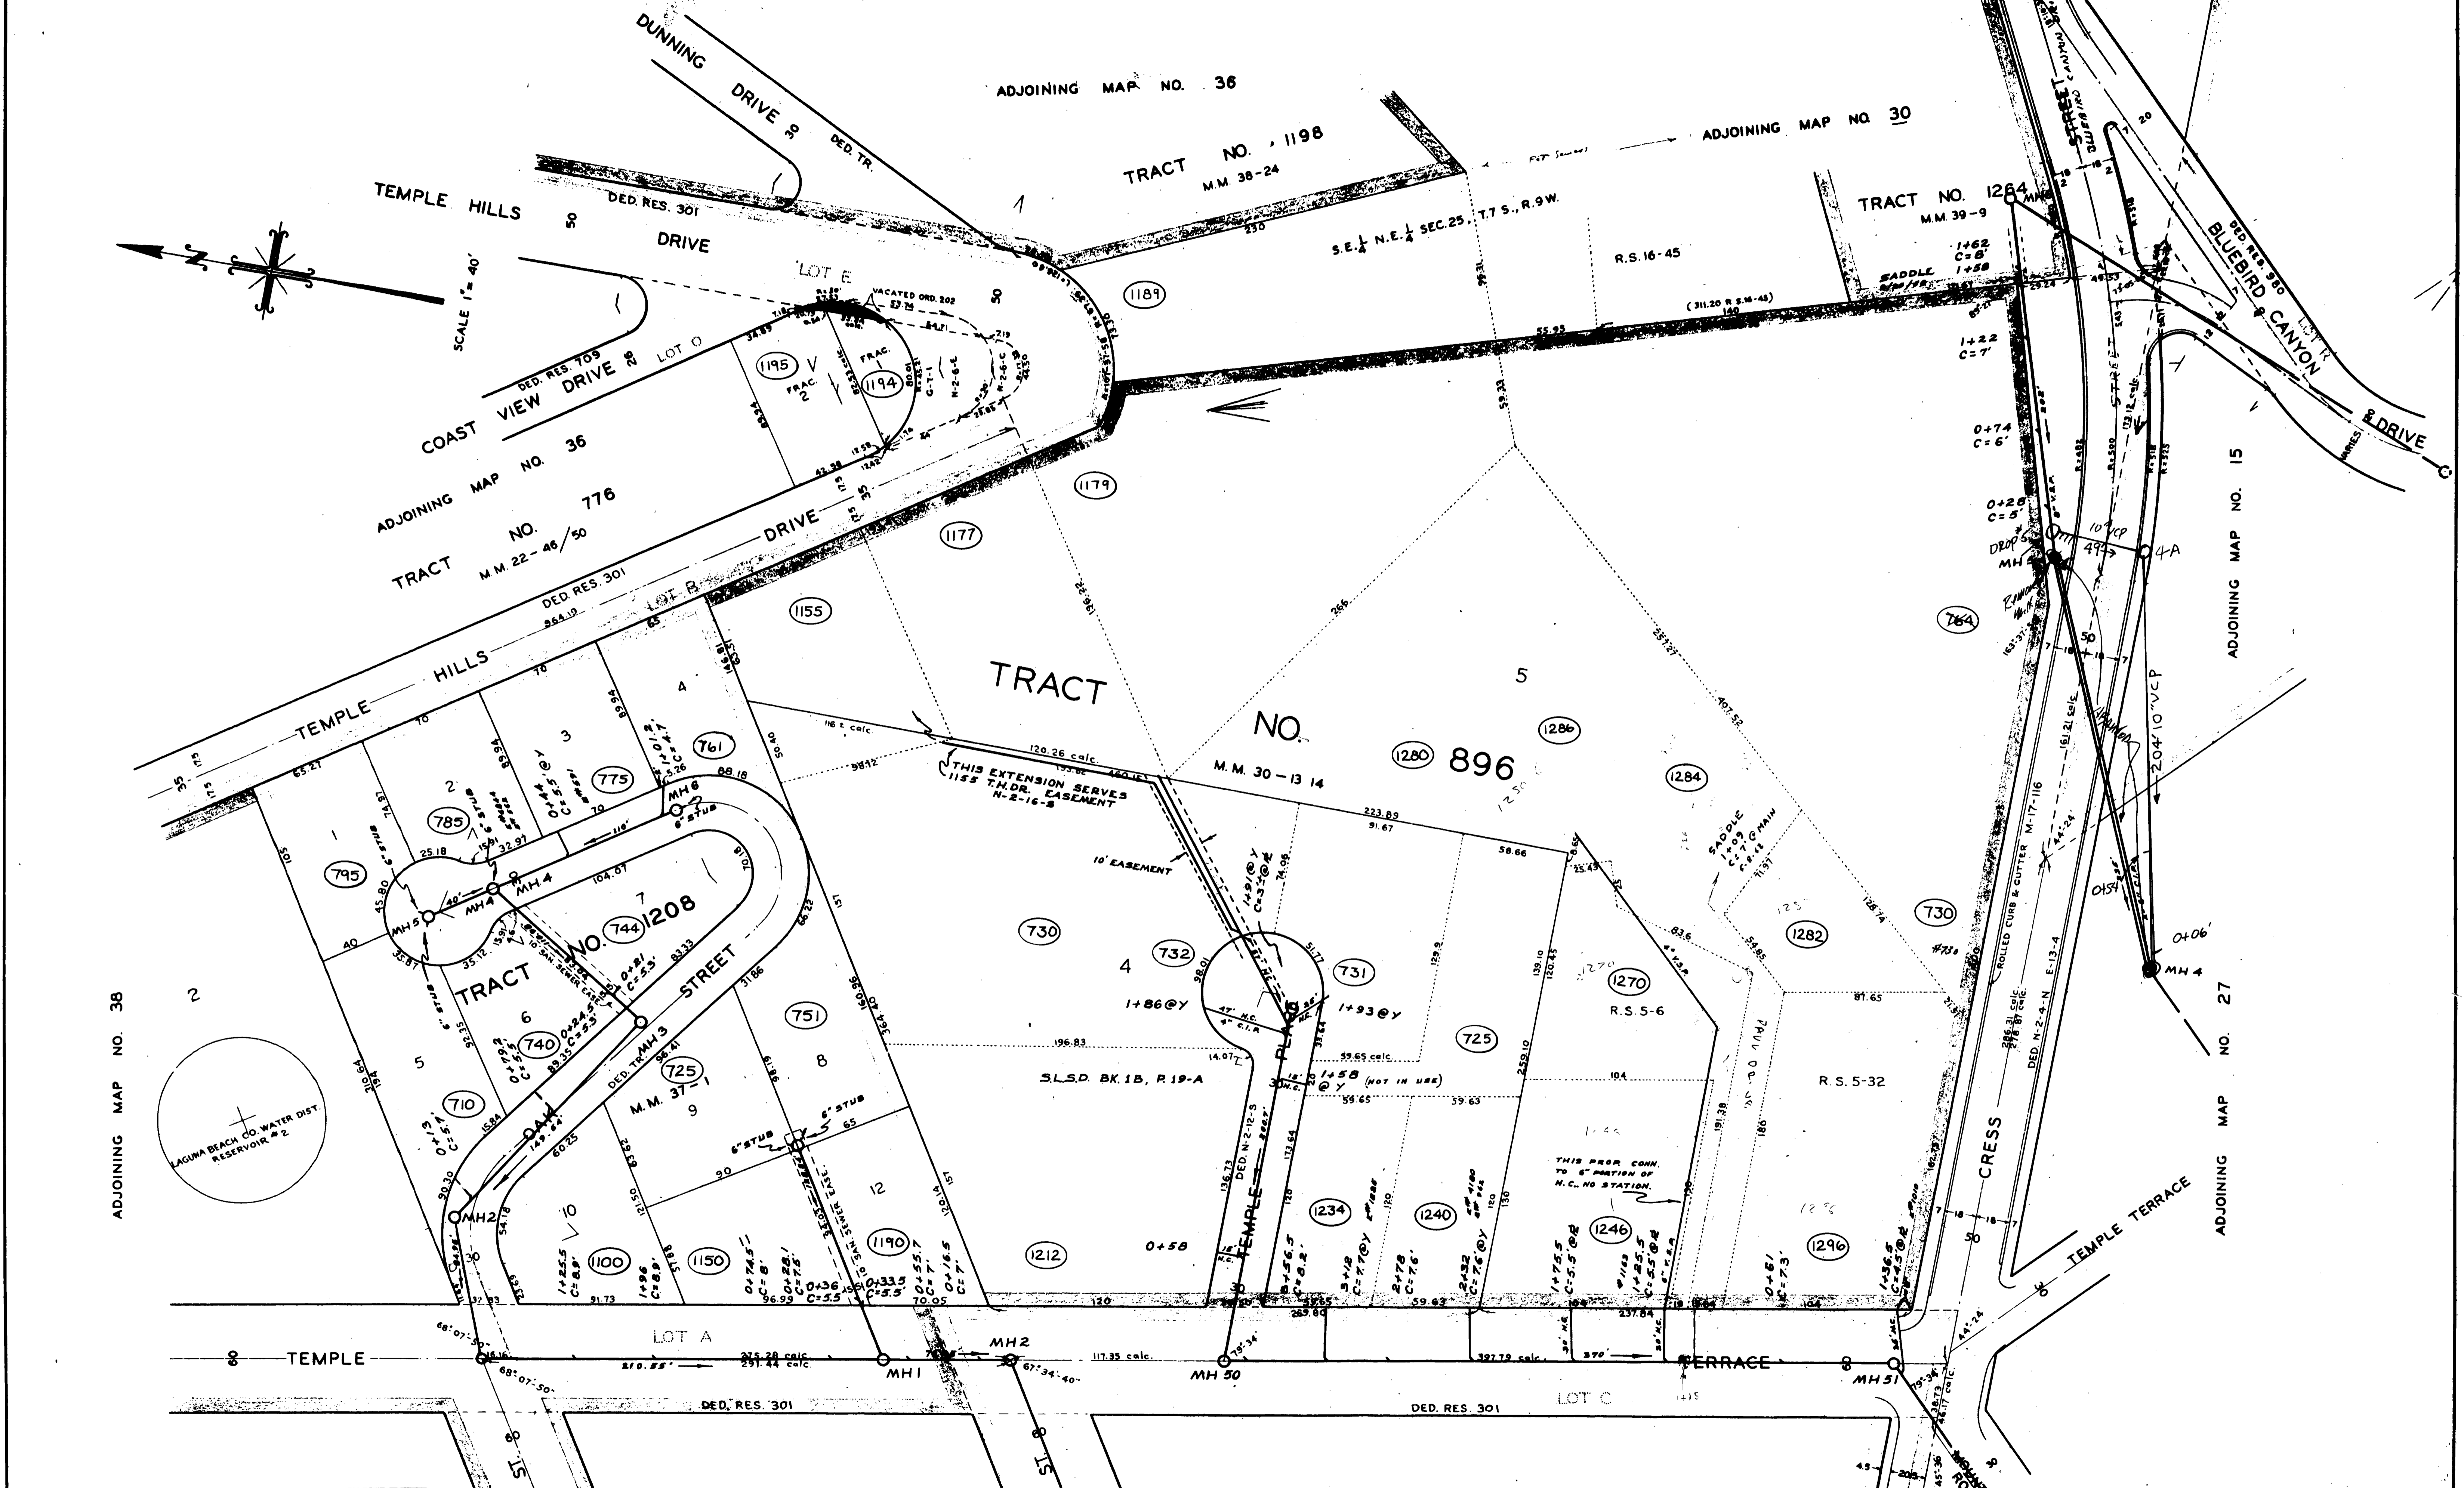

ADJOINING MAP NO. 38



LAGUNA BEACH CO WATER DIST. RESERVOIR #2

REVISIONS				
DATE	DESCRIPTION	BY	CHECKED	APPROVED

ADJOINING MAP NO. 28

APPROVED 4-18-59

CITY OF LAGUNA BEACH, CALIFORNIA
 DEPARTMENT OF PUBLIC WORKS - ENGINEERING DIVISION
 PAUL V. HENNESSY - CITY ENGINEER

DISTRICT MAP SEWERS

Drawn by	Checked by	Approved by	Scale
V. AZNAR	D.H. PAUL	D.H. PAUL	S

29