

SCALE 1" = 40'

ADJOINING MAP NO. 35

NE 1/4 NE 1/4 SEC 25, T.7 S., R.9 W

ADJOINING MAP NO. 36

SE 1/4 NE 1/4 SEC 25, T.7 S., R.9 W

ADJOINING MAP NO. 32

ADJOINING MAP NO. 31


TRACT NO. 1038
LOT A
M.M. 34 - 3

TRACT NO. 990
LOT A
M.M. 32 - 39, 40

TRACT NO. 989
LOT A
M.M. 32 - 12/15

TRACT NO. 990
LOT A
M.M. 32 - 39, 40

TRACT NO. 2218

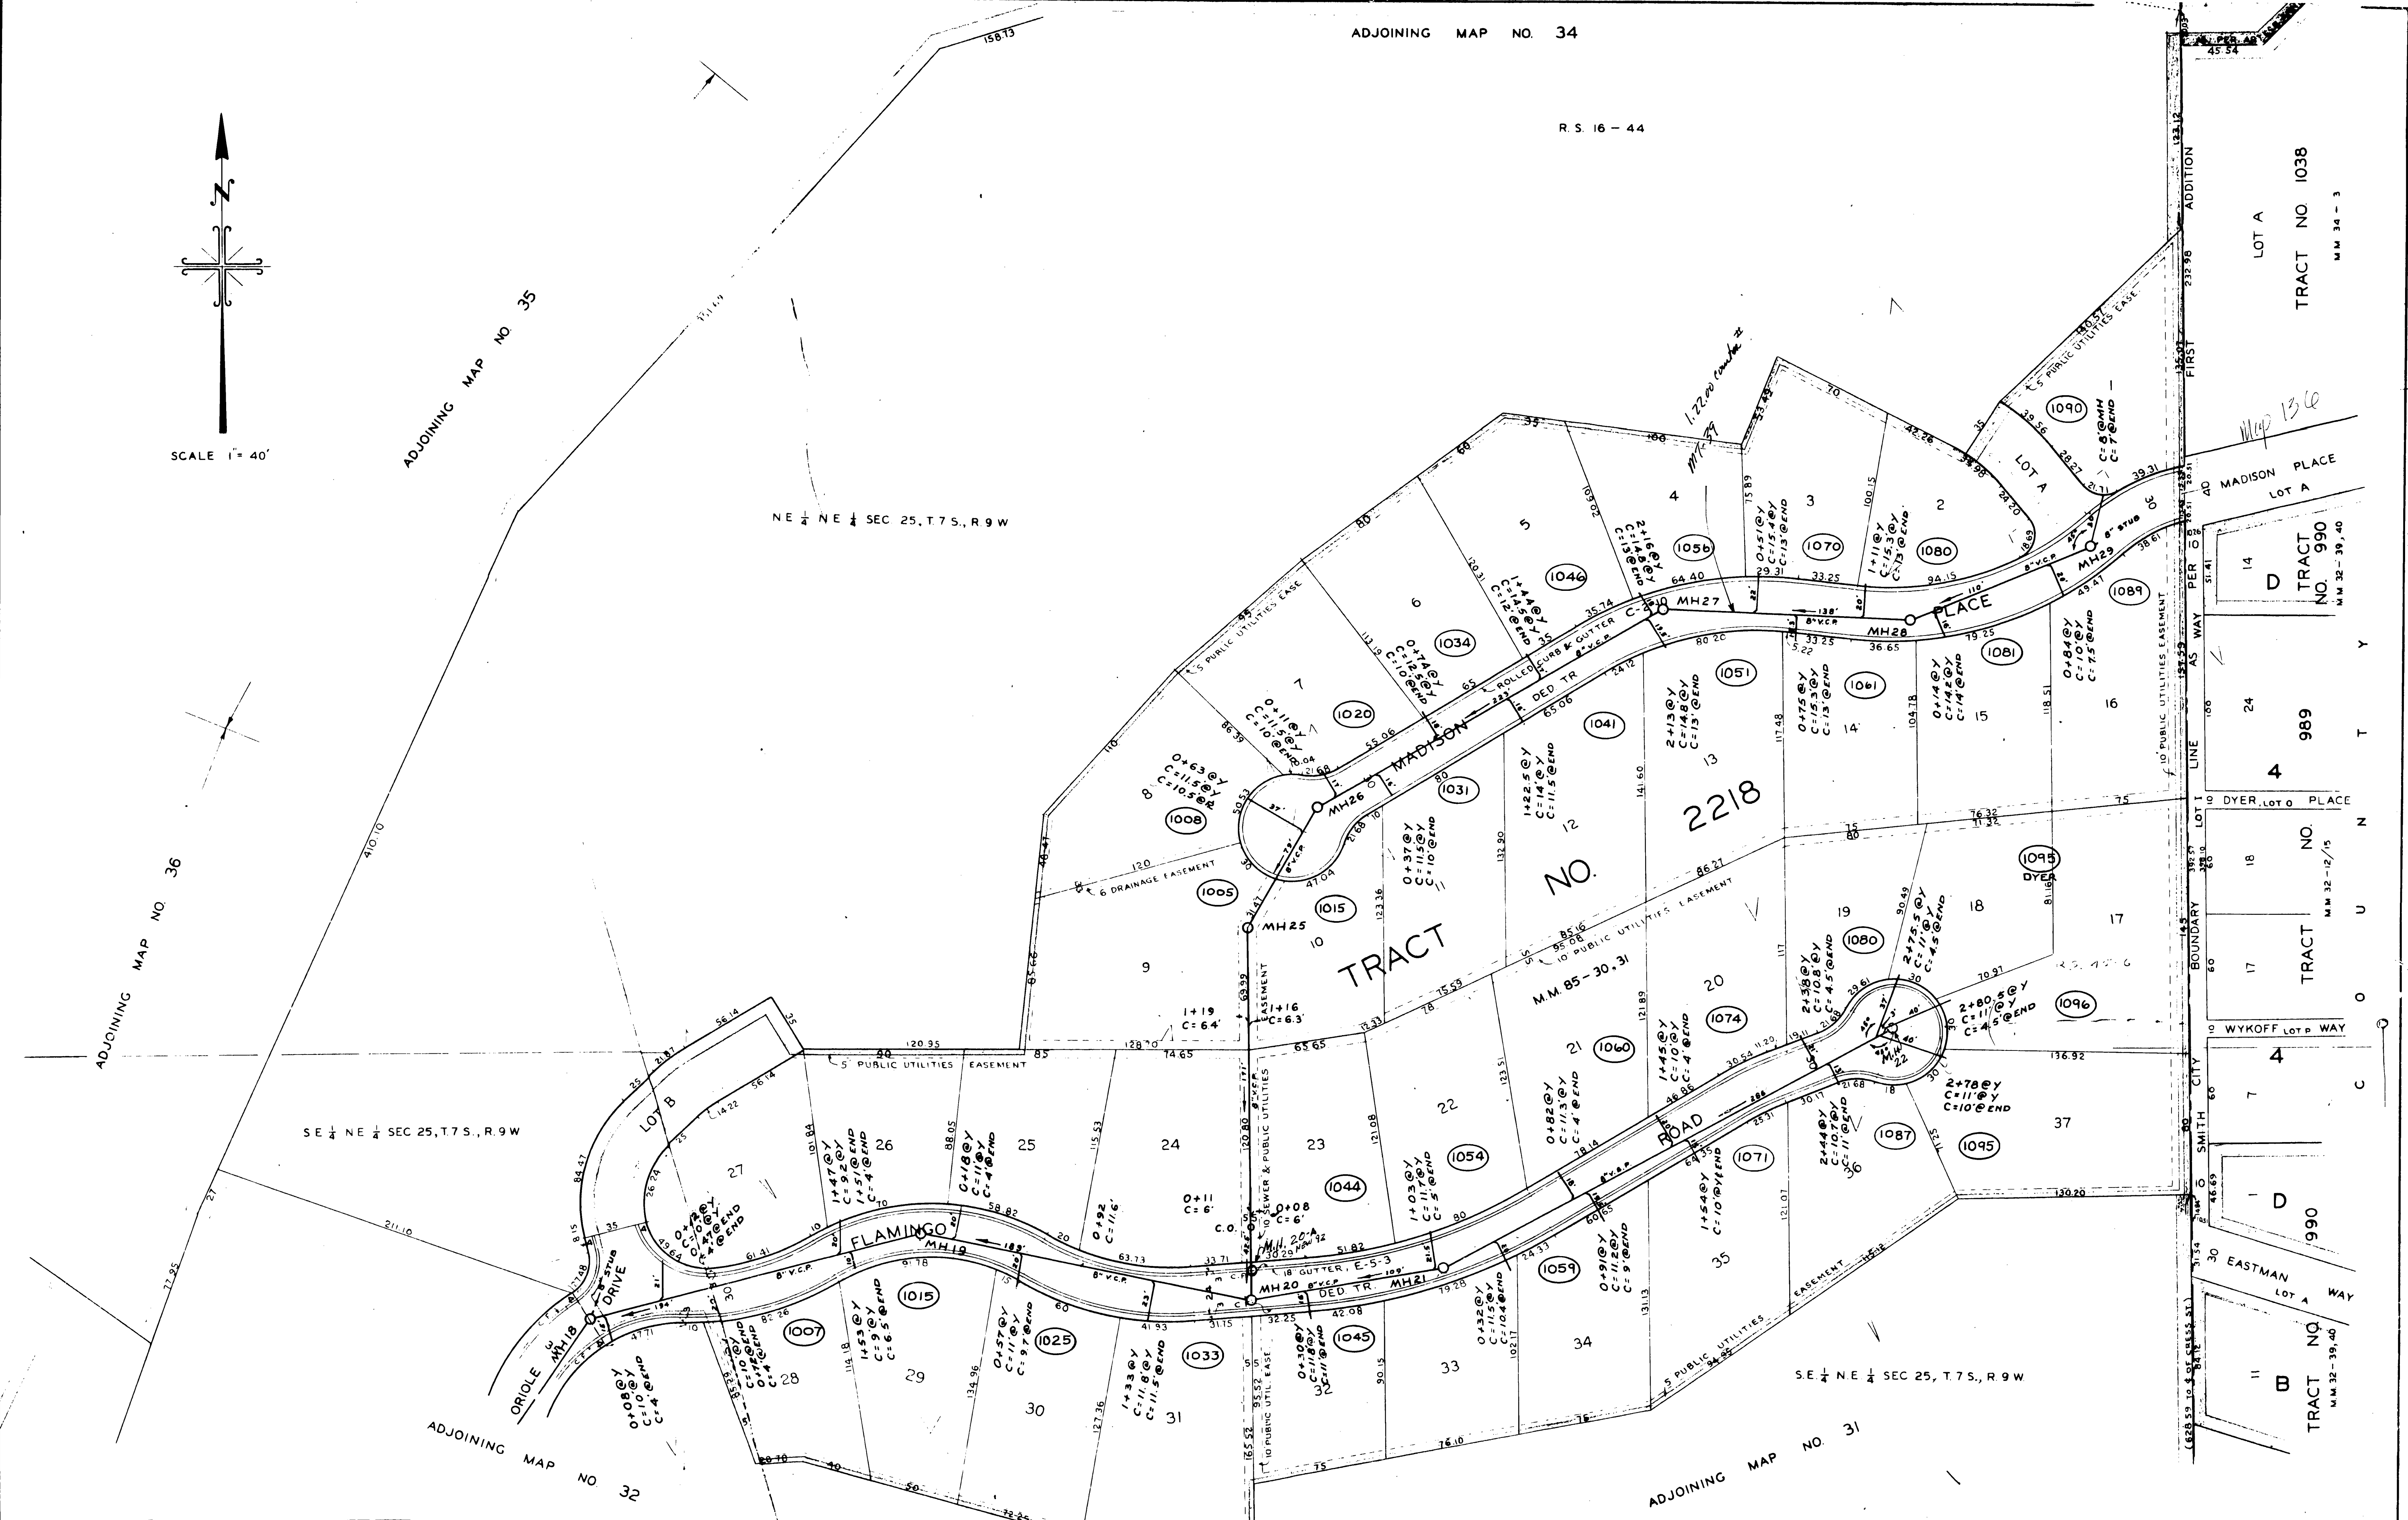

REVISIONS		
DATE	DESCRIPTION	BY

NOTE
 LOT A AND LOT B, TRACT NO 2218, WERE OFFERED FOR DEDICATION FOR PUBLIC USE FOR HIGHWAY PURPOSES, SUCH DEDICATION TO BECOME EFFECTIVE AT SUCH TIME AS ORIOLE DRIVE IS EXTENDED AND ACCEPTED. THE CITY OF LAGUNA BEACH ACCEPTED LOTS A AND B SUBJECT TO THE CONDITIONS IN THE OFFER OF DEDICATION.

APPROVED 9-2-59 DATE

CITY OF LAGUNA BEACH CALIFORNIA
 DEPARTMENT OF PUBLIC WORKS - ENGINEERING DIVISION
 PAUL V. HENNESSY CITY ENGINEER

DISTRICT MAP

DRAWN BY VAZNAK	CHECKED BY D.H. PAUL	SUPERVISED BY D.H. PAUL	DRAWING AND FILE NO. 5 33
--------------------	-------------------------	----------------------------	------------------------------