


SCALE 1" = 40'

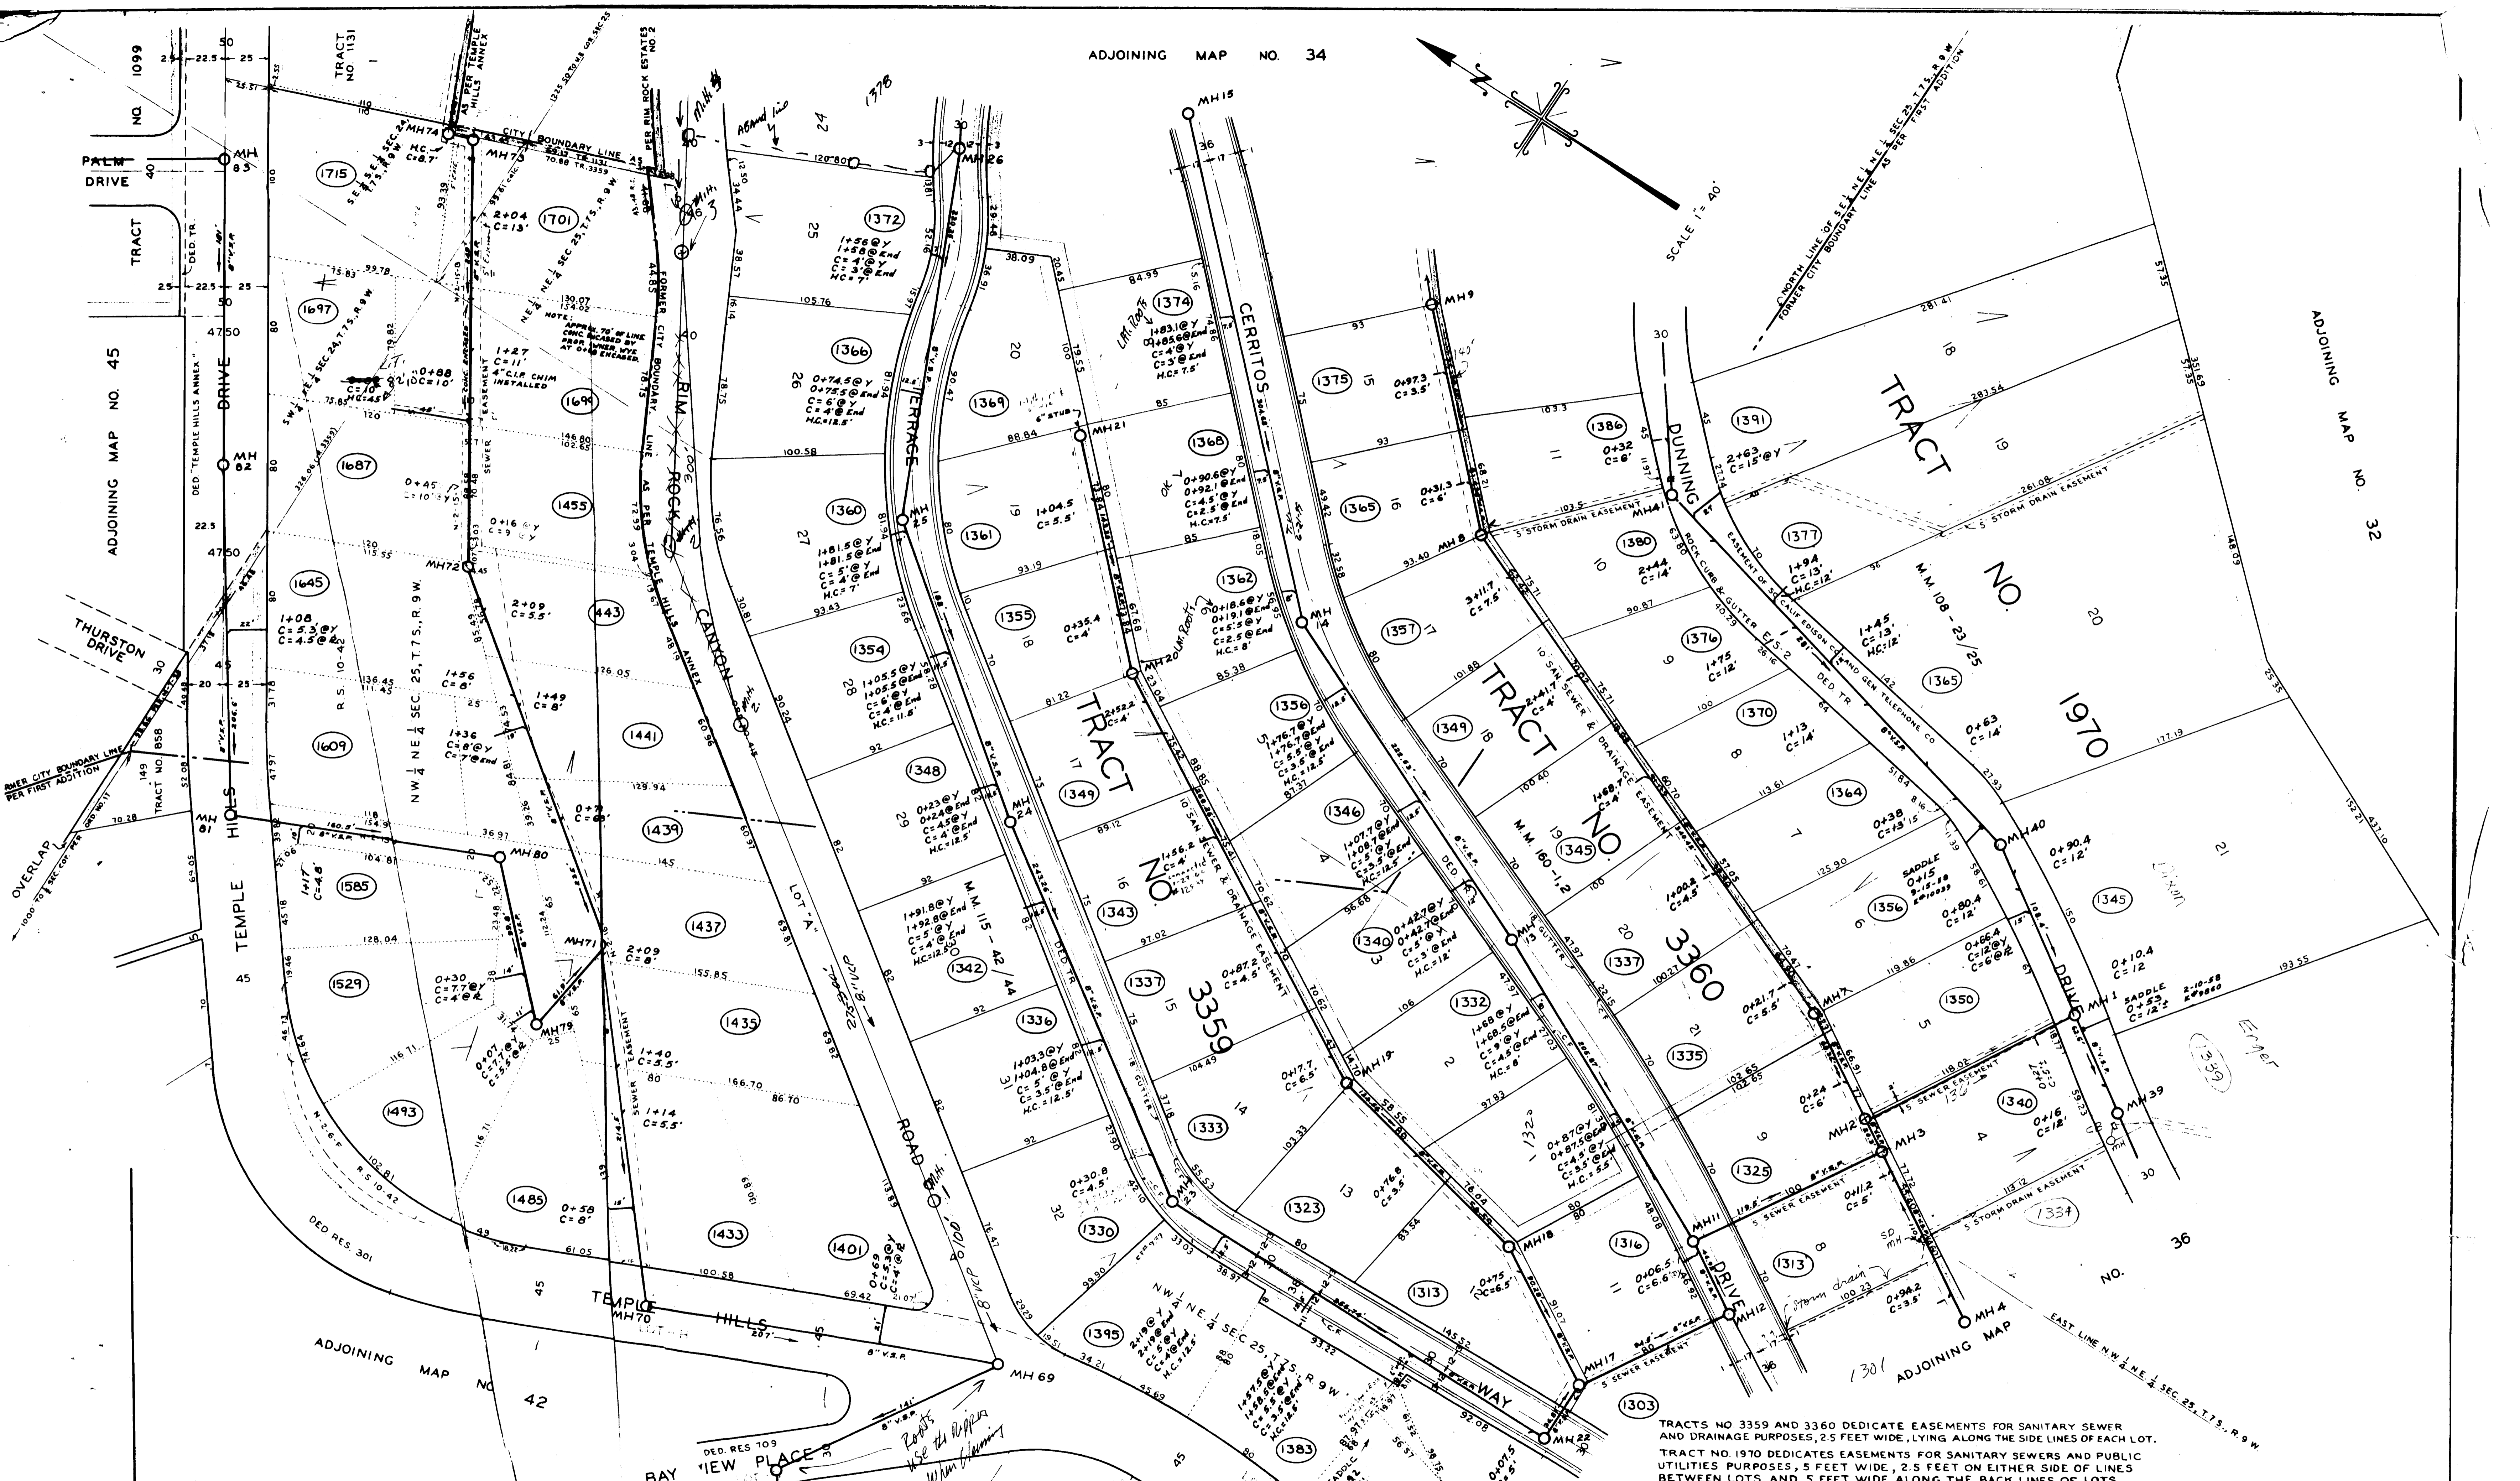

TRACTS NO 3359 AND 3360 DEDICATE EASEMENTS FOR SANITARY SEWER AND DRAINAGE PURPOSES, 2.5 FEET WIDE, LYING ALONG THE SIDE LINES OF EACH LOT. TRACT NO. 1970 DEDICATES EASEMENTS FOR SANITARY SEWERS AND PUBLIC UTILITIES PURPOSES, 5 FEET WIDE, 2.5 FEET ON EITHER SIDE OF LINES BETWEEN LOTS AND 5 FEET WIDE ALONG THE BACK LINES OF LOTS.

DATE	DESCRIPTION	CHECKED	APPROVED

APPROVED _____ DATE _____ CITY ENGINEER

CITY OF LAGUNA BEACH, CALIFORNIA
 DEPARTMENT OF PUBLIC WORKS - ENGINEERING DIVISION
 PAUL V. HENNESSY CITY ENGINEER

**DISTRICT MAP
SEWERS**

DRAWN BY: VAZNAK
 CHECKED BY: B.C. INGRAM
 SUPERVISED BY: B.C. INGRAM
 DEDICATED AND FILED: _____