

ADJOINING MAP NO. 40

ADJOINING MAP NO. 41


LAGUNA BEACH UNIFIED SCHOOL DISTRICT

HIGH SCHOOL

D-8-1

NE 1/4 NW 1/4 SEC. 25, T. 7 S., R. 9 W.

EXTRA STRENGTH 8" V.P.P.
TO STA. 0+95
PLUGGED OFF WHEN NEW
TRUNK CONSTRUCTED IN
1958 - MONTGOMERY SEWER

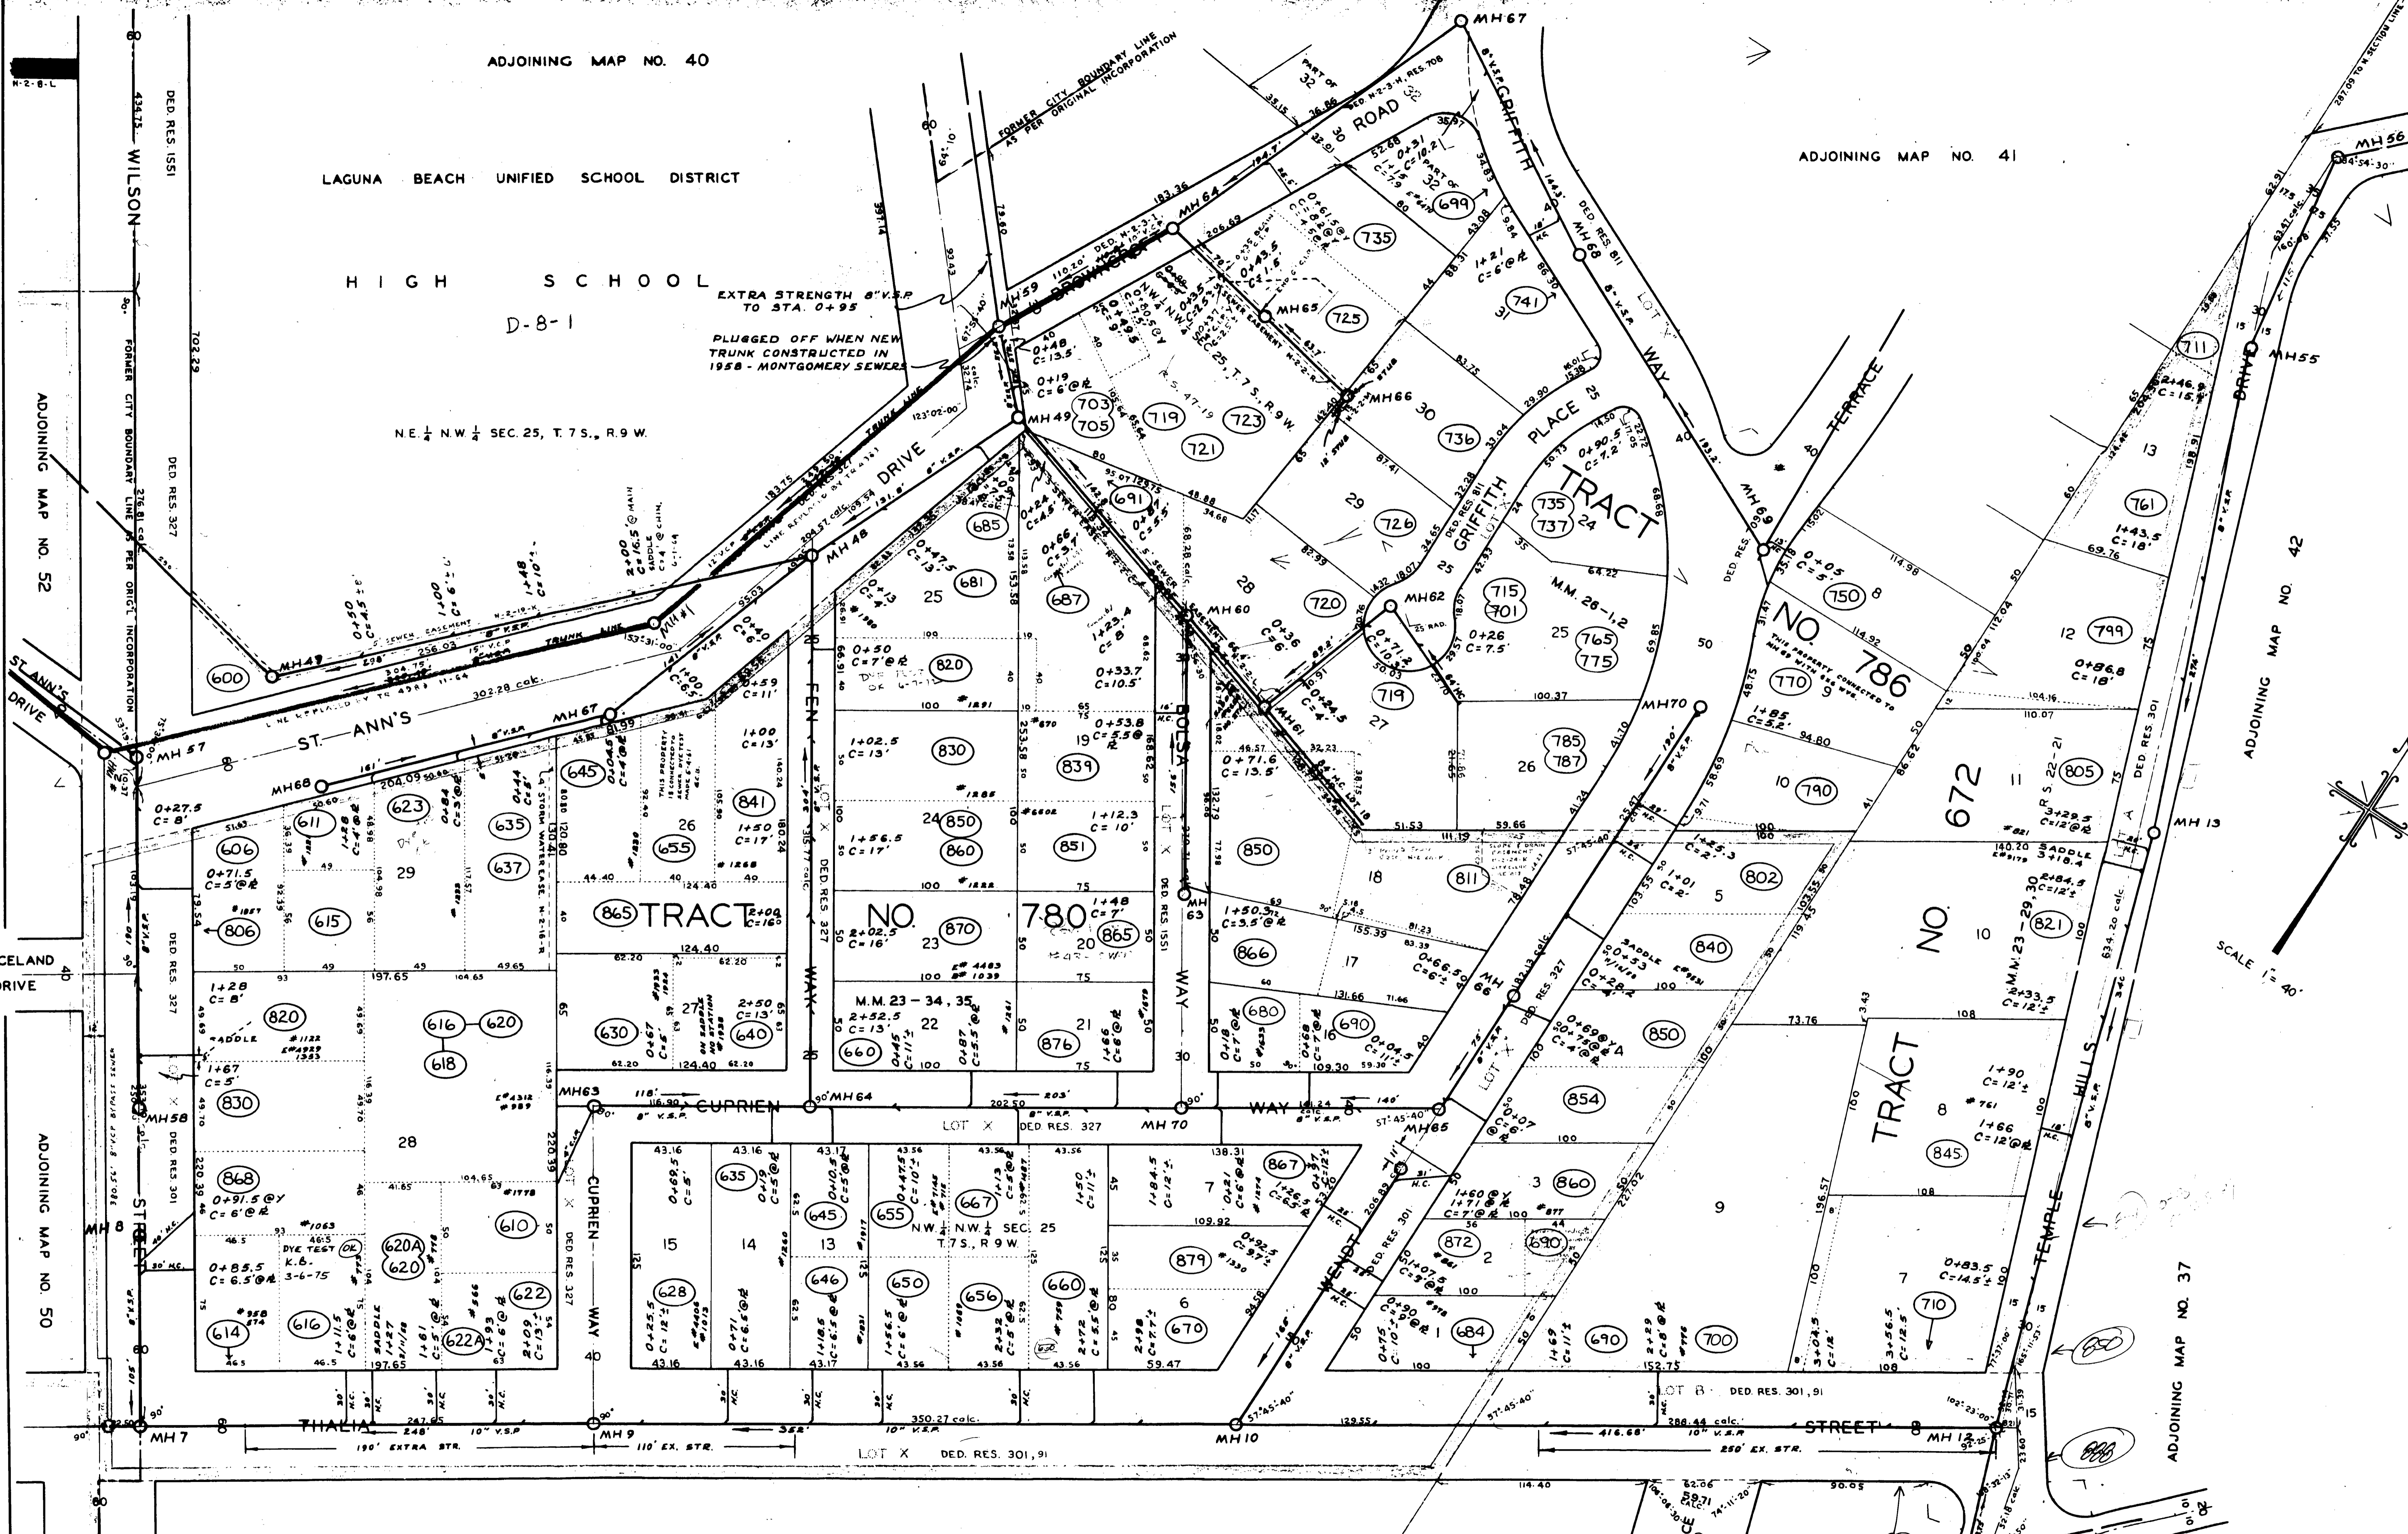

REVISIONS			
DATE	DESCRIPTION	BY	APPROVED

ADJOINING MAP NO. 38

CITY OF LAGUNA BEACH, CALIFORNIA
 DEPARTMENT OF PUBLIC WORKS - ENGINEERING DIVISION
 PAUL V. HENNESSY - CITY ENGINEER

DISTRICT MAP SEWERS

APPROVED: 4-16-59 DATE

DRAWN BY V. VAZNAK	CHECKED BY D.H. PAUL	SUPERVISED BY D.H. PAUL	DATE S 39
-----------------------	-------------------------	----------------------------	--------------