
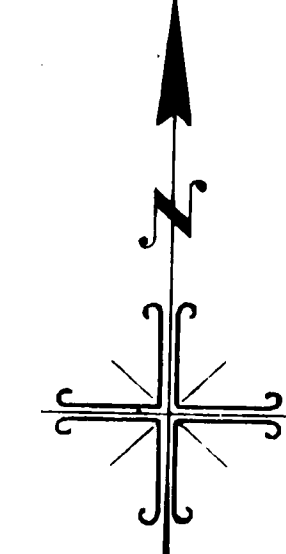


ADJOINING MAP NO. 40

ADJOINING MAP NO. 42

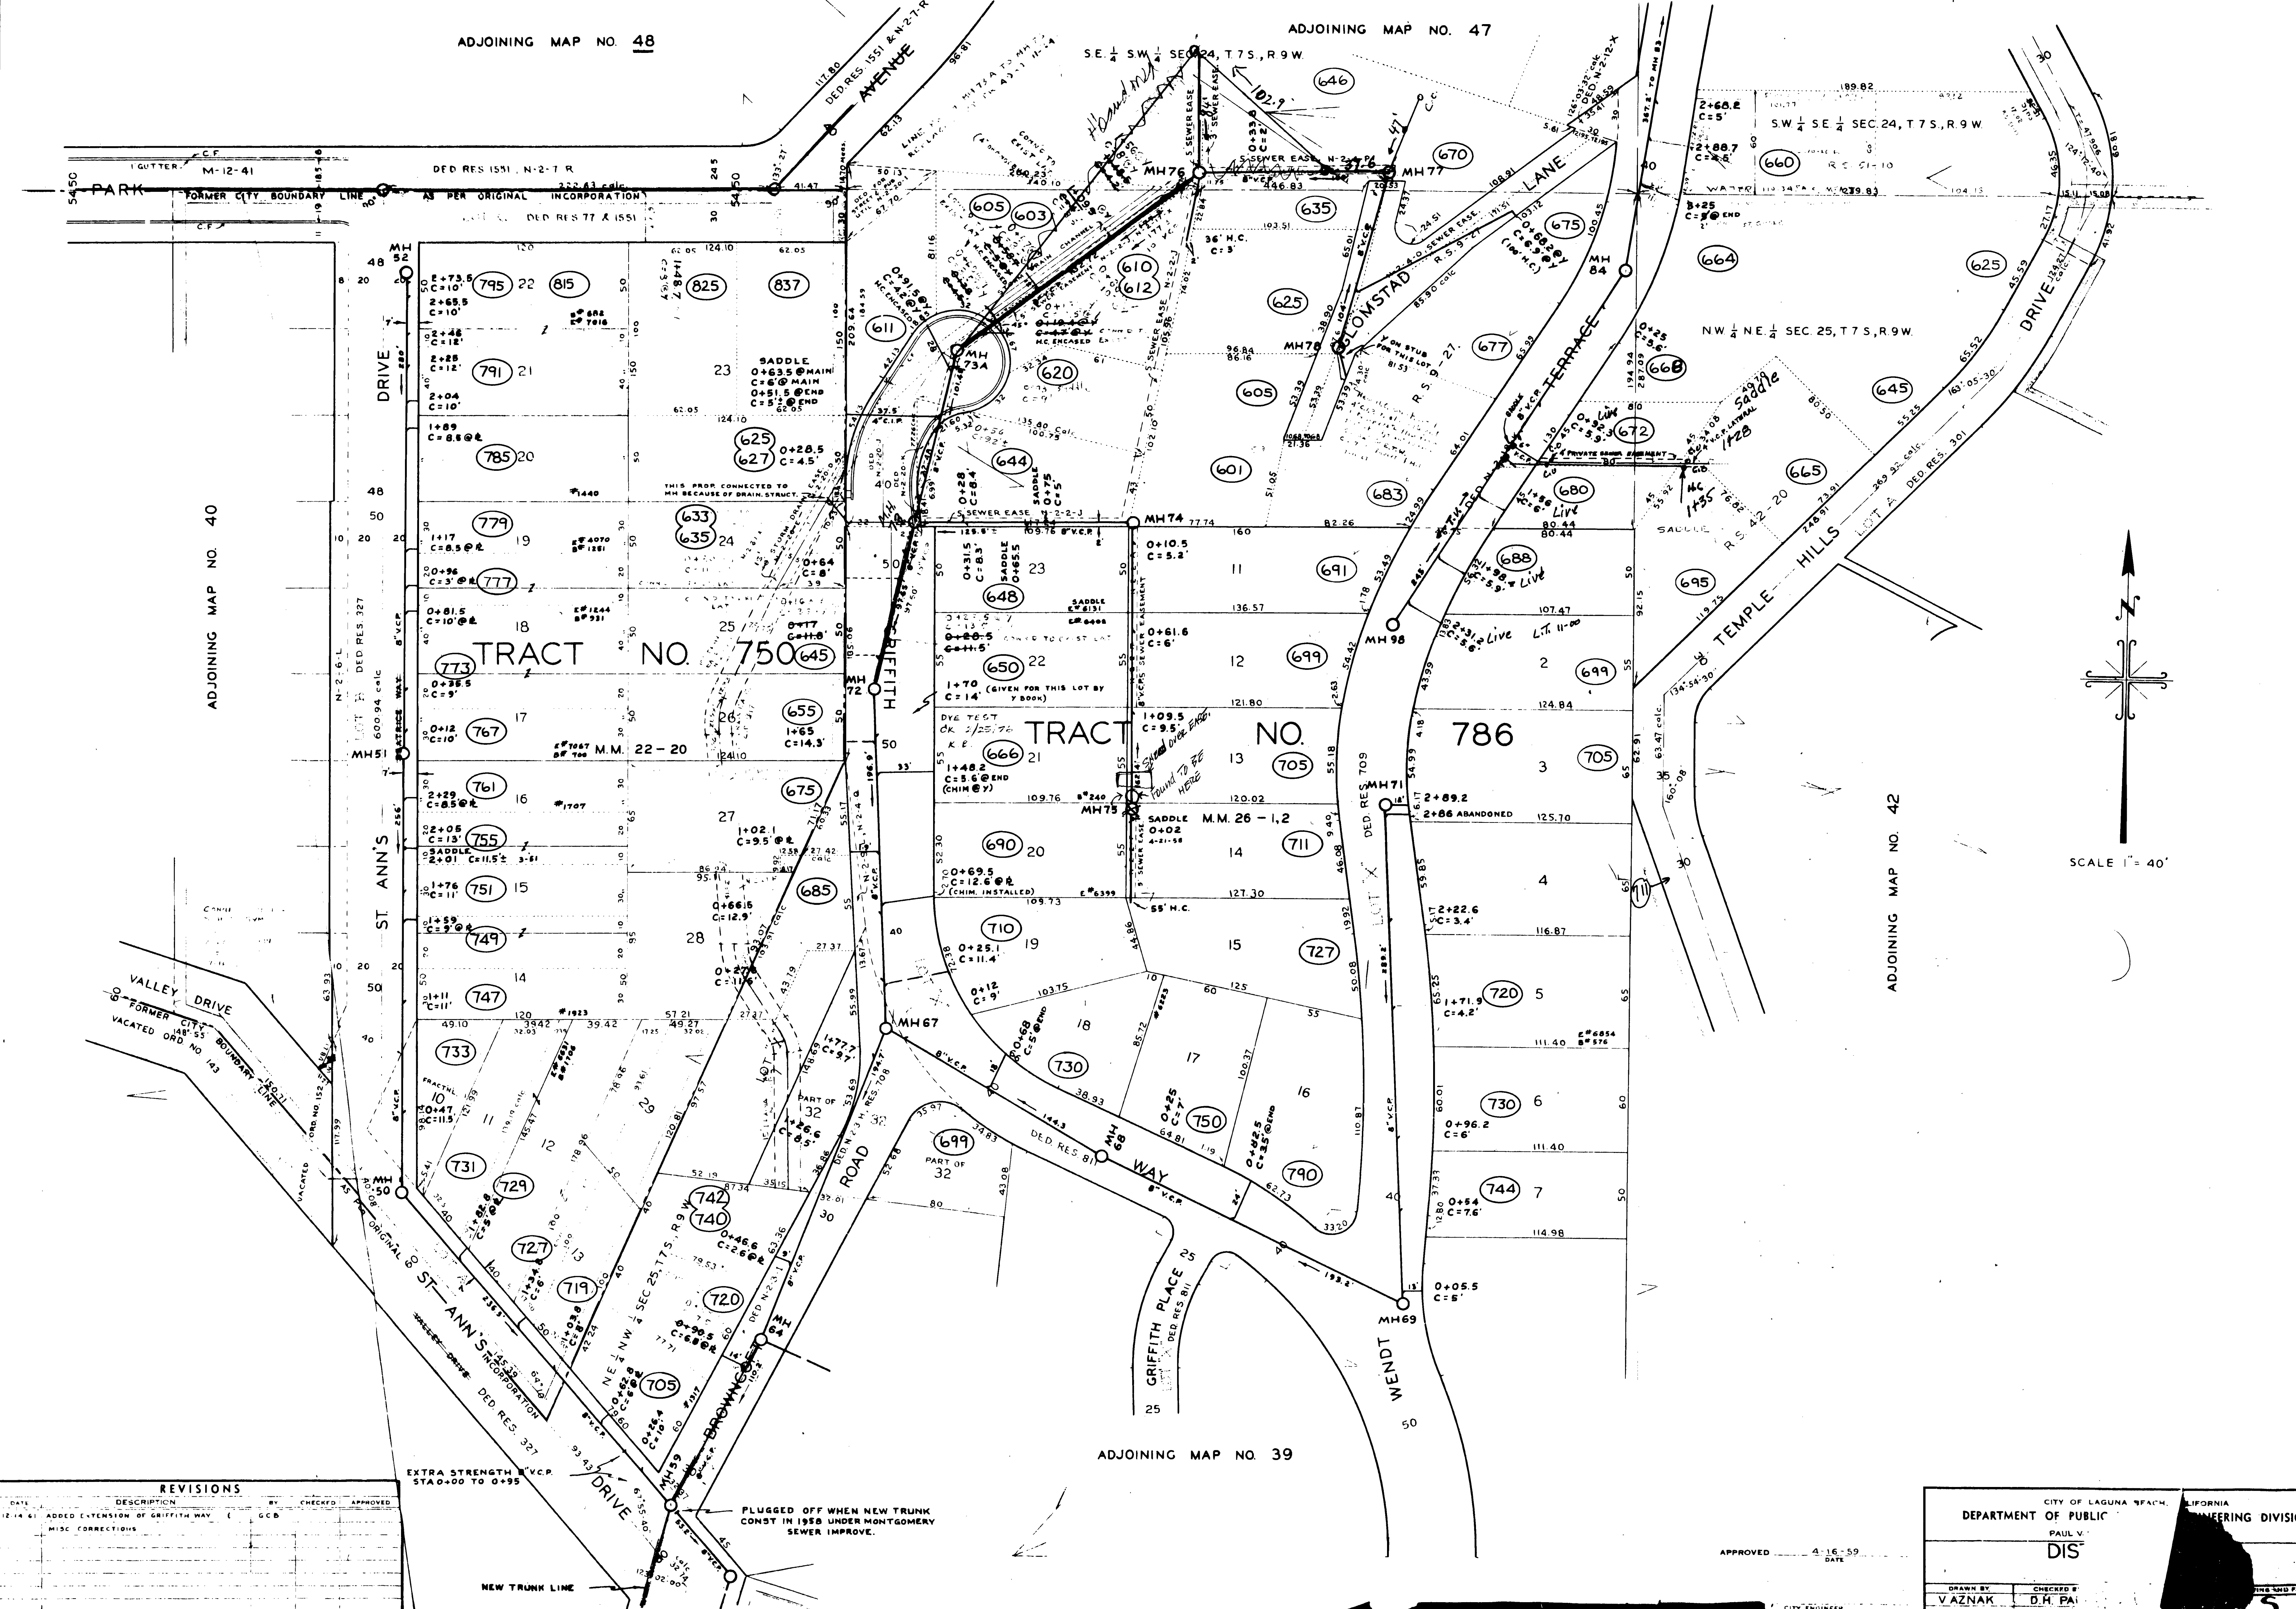

SCALE 1" = 40'

NO.	DESCRIPTION	BY	CHECKED	APPROVED
1	ADDED EXTENSION OF GRIFFITH WAY	G.C.B.		
2	MISC CORRECTIONS			

EXTRA STRENGTH V.C.P.
STA 0+00 TO 0+95

PLUGGED OFF WHEN NEW TRUNK
CONST IN 1958 UNDER MONTGOMERY
SEWER IMPROVE.

APPROVED 4-16-59
DATE

CITY OF LAGUNA BEACH, CALIFORNIA	
DEPARTMENT OF PUBLIC ENGINEERING DIVISION	
PAUL V. DIS	
DRAWN BY V. AZNAK	CHECKED BY D.M. PAI
DATE 4-16-59	
FILE NO. 541	