


ADJOINING MAP NO. 42

ADJOINING MAP NO. 35

ADJOINING MAP NO. 34

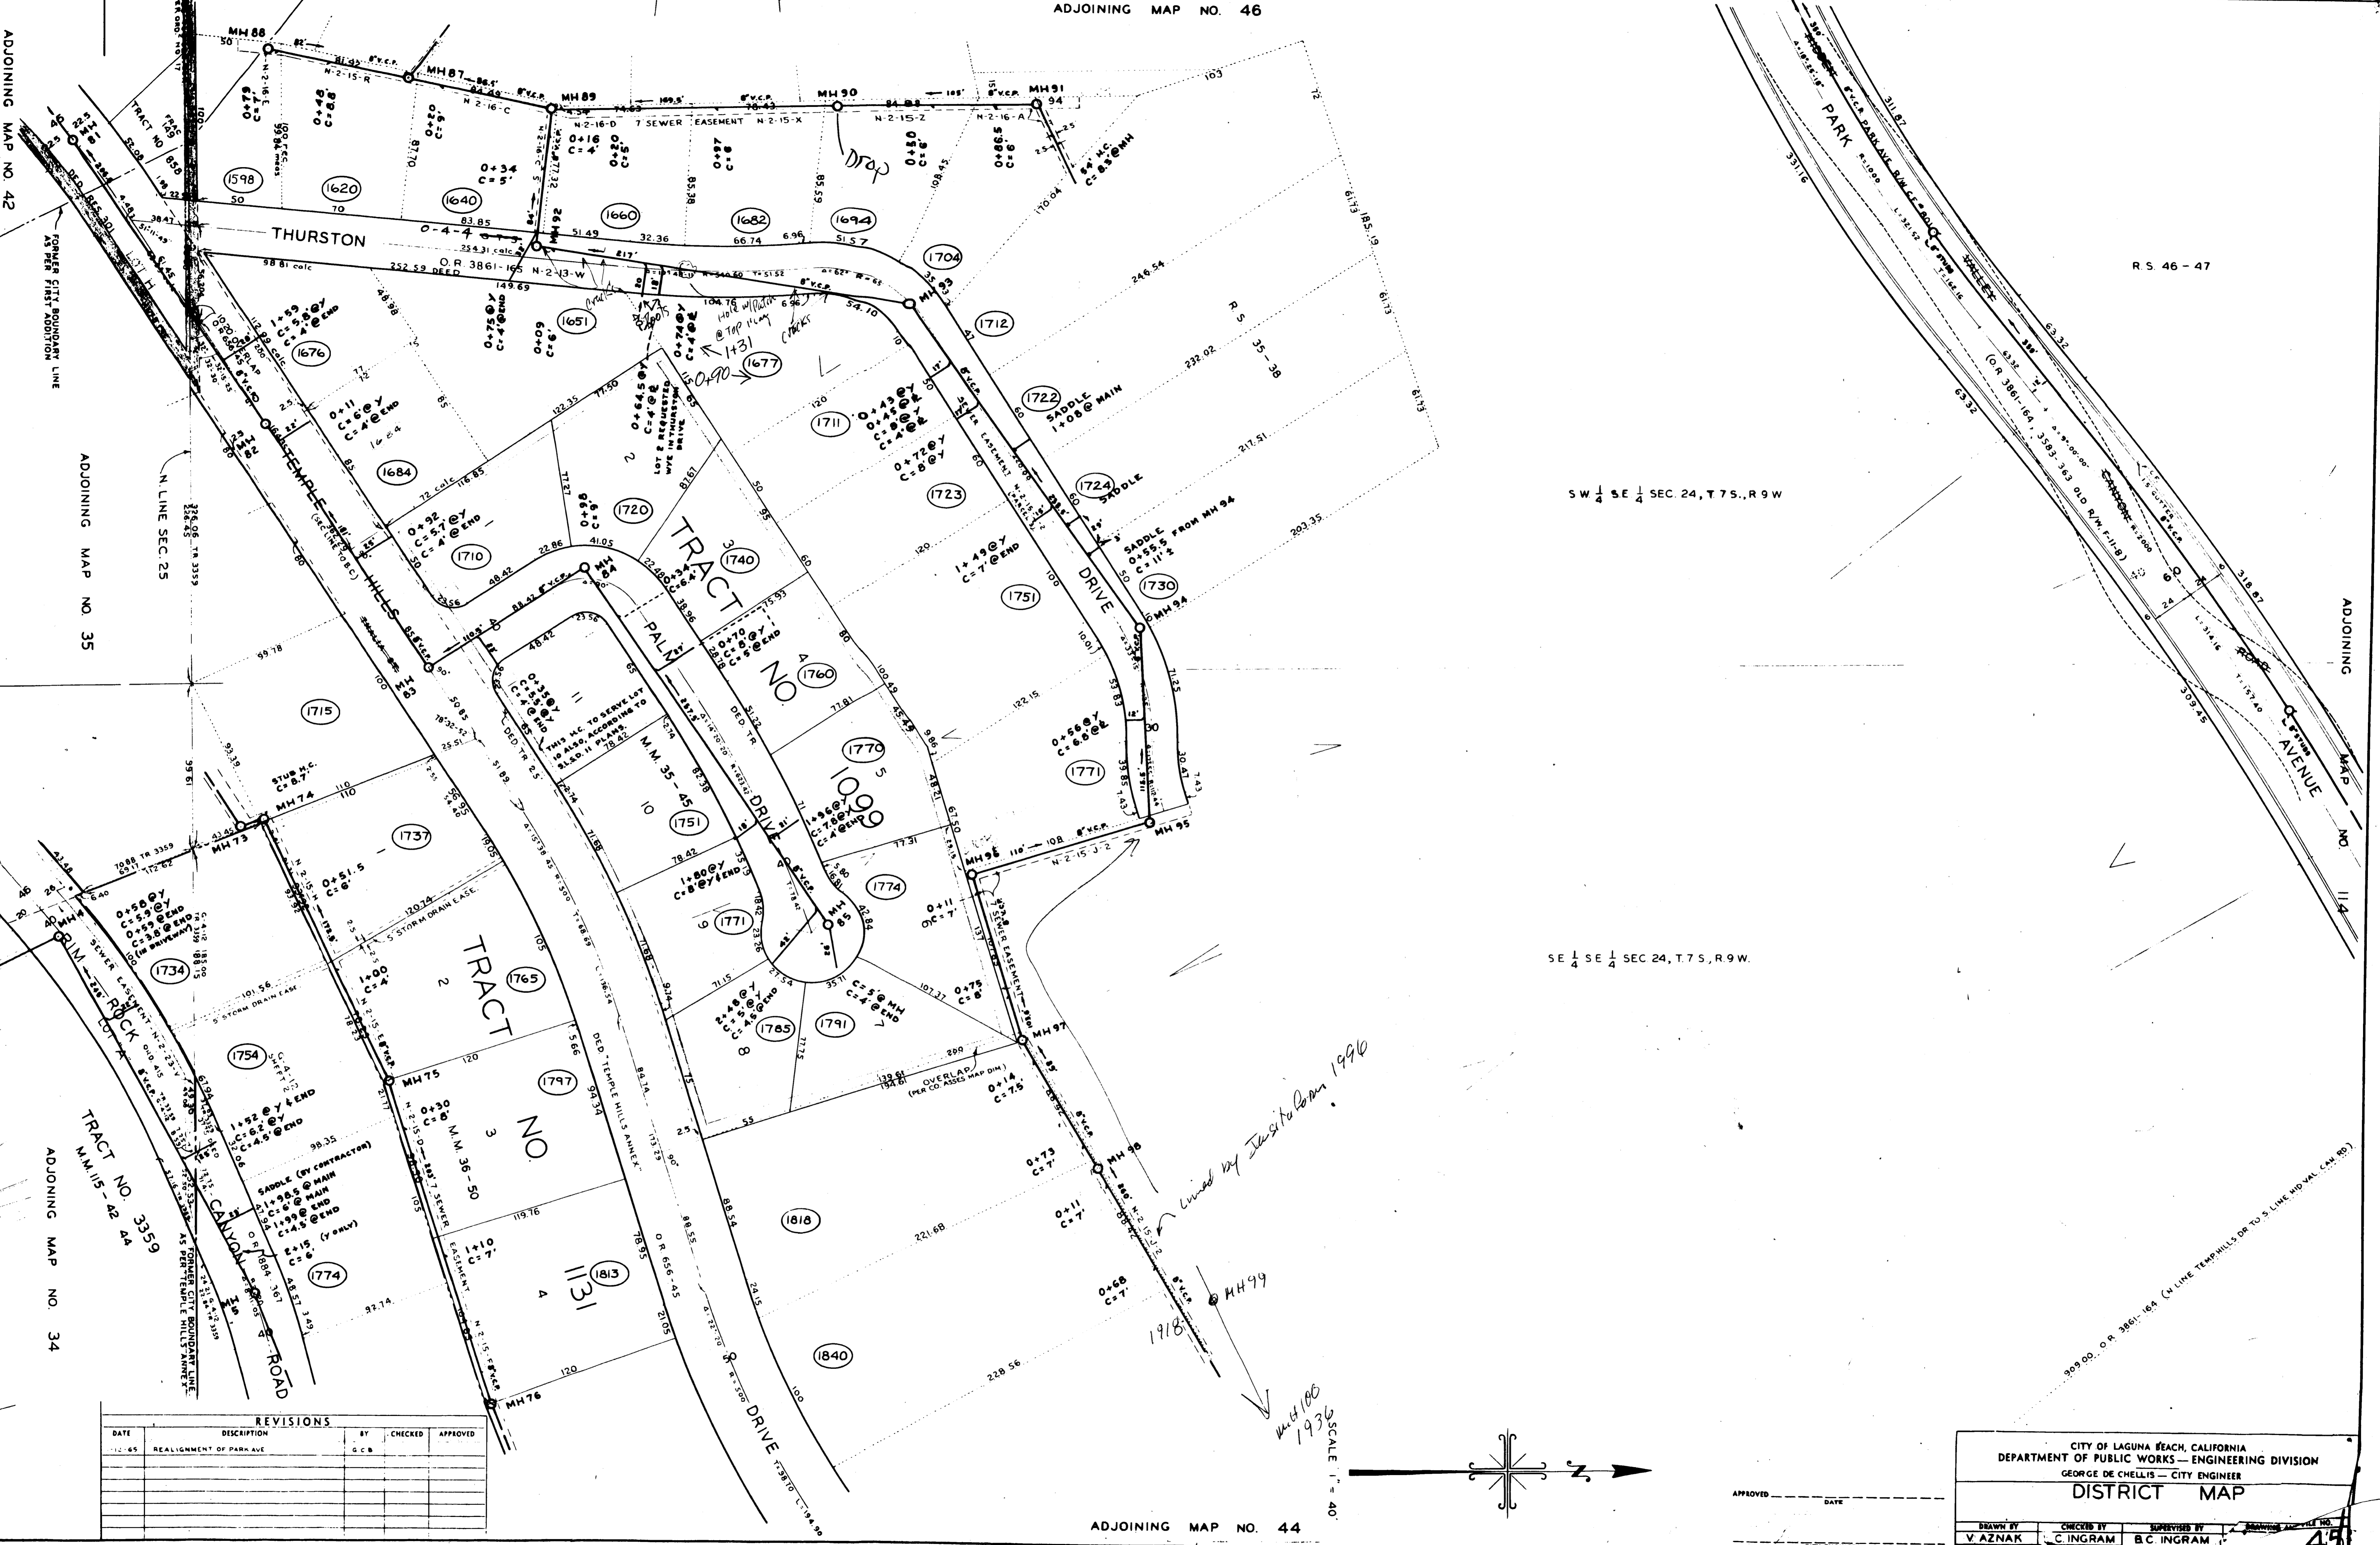

R. S. 46 - 47

SW 1/4 SE 1/4 SEC. 24, T. 7 S., R. 9 W.


SE 1/4 SE 1/4 SEC. 24, T. 7 S., R. 9 W.

land by Justice from 1996

March 1996
SCALE 1" = 40'

ADJOINING MAP NO. 44

REVISIONS				
DATE	DESCRIPTION	BY	CHECKED	APPROVED
12-65	REALIGNMENT OF PARK AVENUE	G.C.B.		

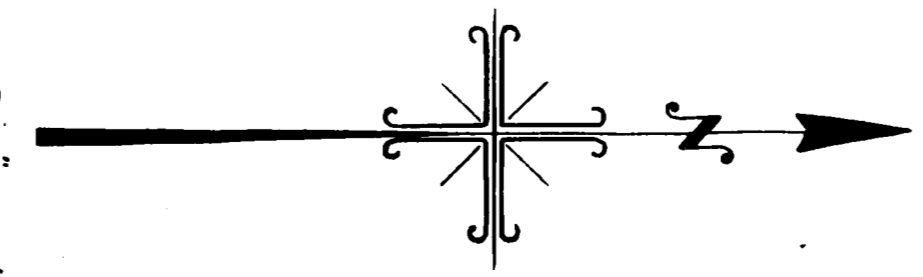

APPROVED _____ DATE _____
CITY ENGINEER

CITY OF LAGUNA BEACH, CALIFORNIA
DEPARTMENT OF PUBLIC WORKS - ENGINEERING DIVISION
GEORGE DE CHELLIS - CITY ENGINEER

DISTRICT MAP

DRAWN BY V. AZNAK	CHECKED BY C. INGRAM	SUPERVISED BY B.C. INGRAM	DATE 4/5
----------------------	-------------------------	------------------------------	-------------