

Pacific Ave

SW 1/4 SE 1/4 SEC 24, T.7 S., R.9 W.

Pacific


RS 36-19

1315.02

RS 46-47

SW 1/4 SE 1/4 SEC 24, T.7 S., R.9 W.

ADJOINING MAP NO. 113

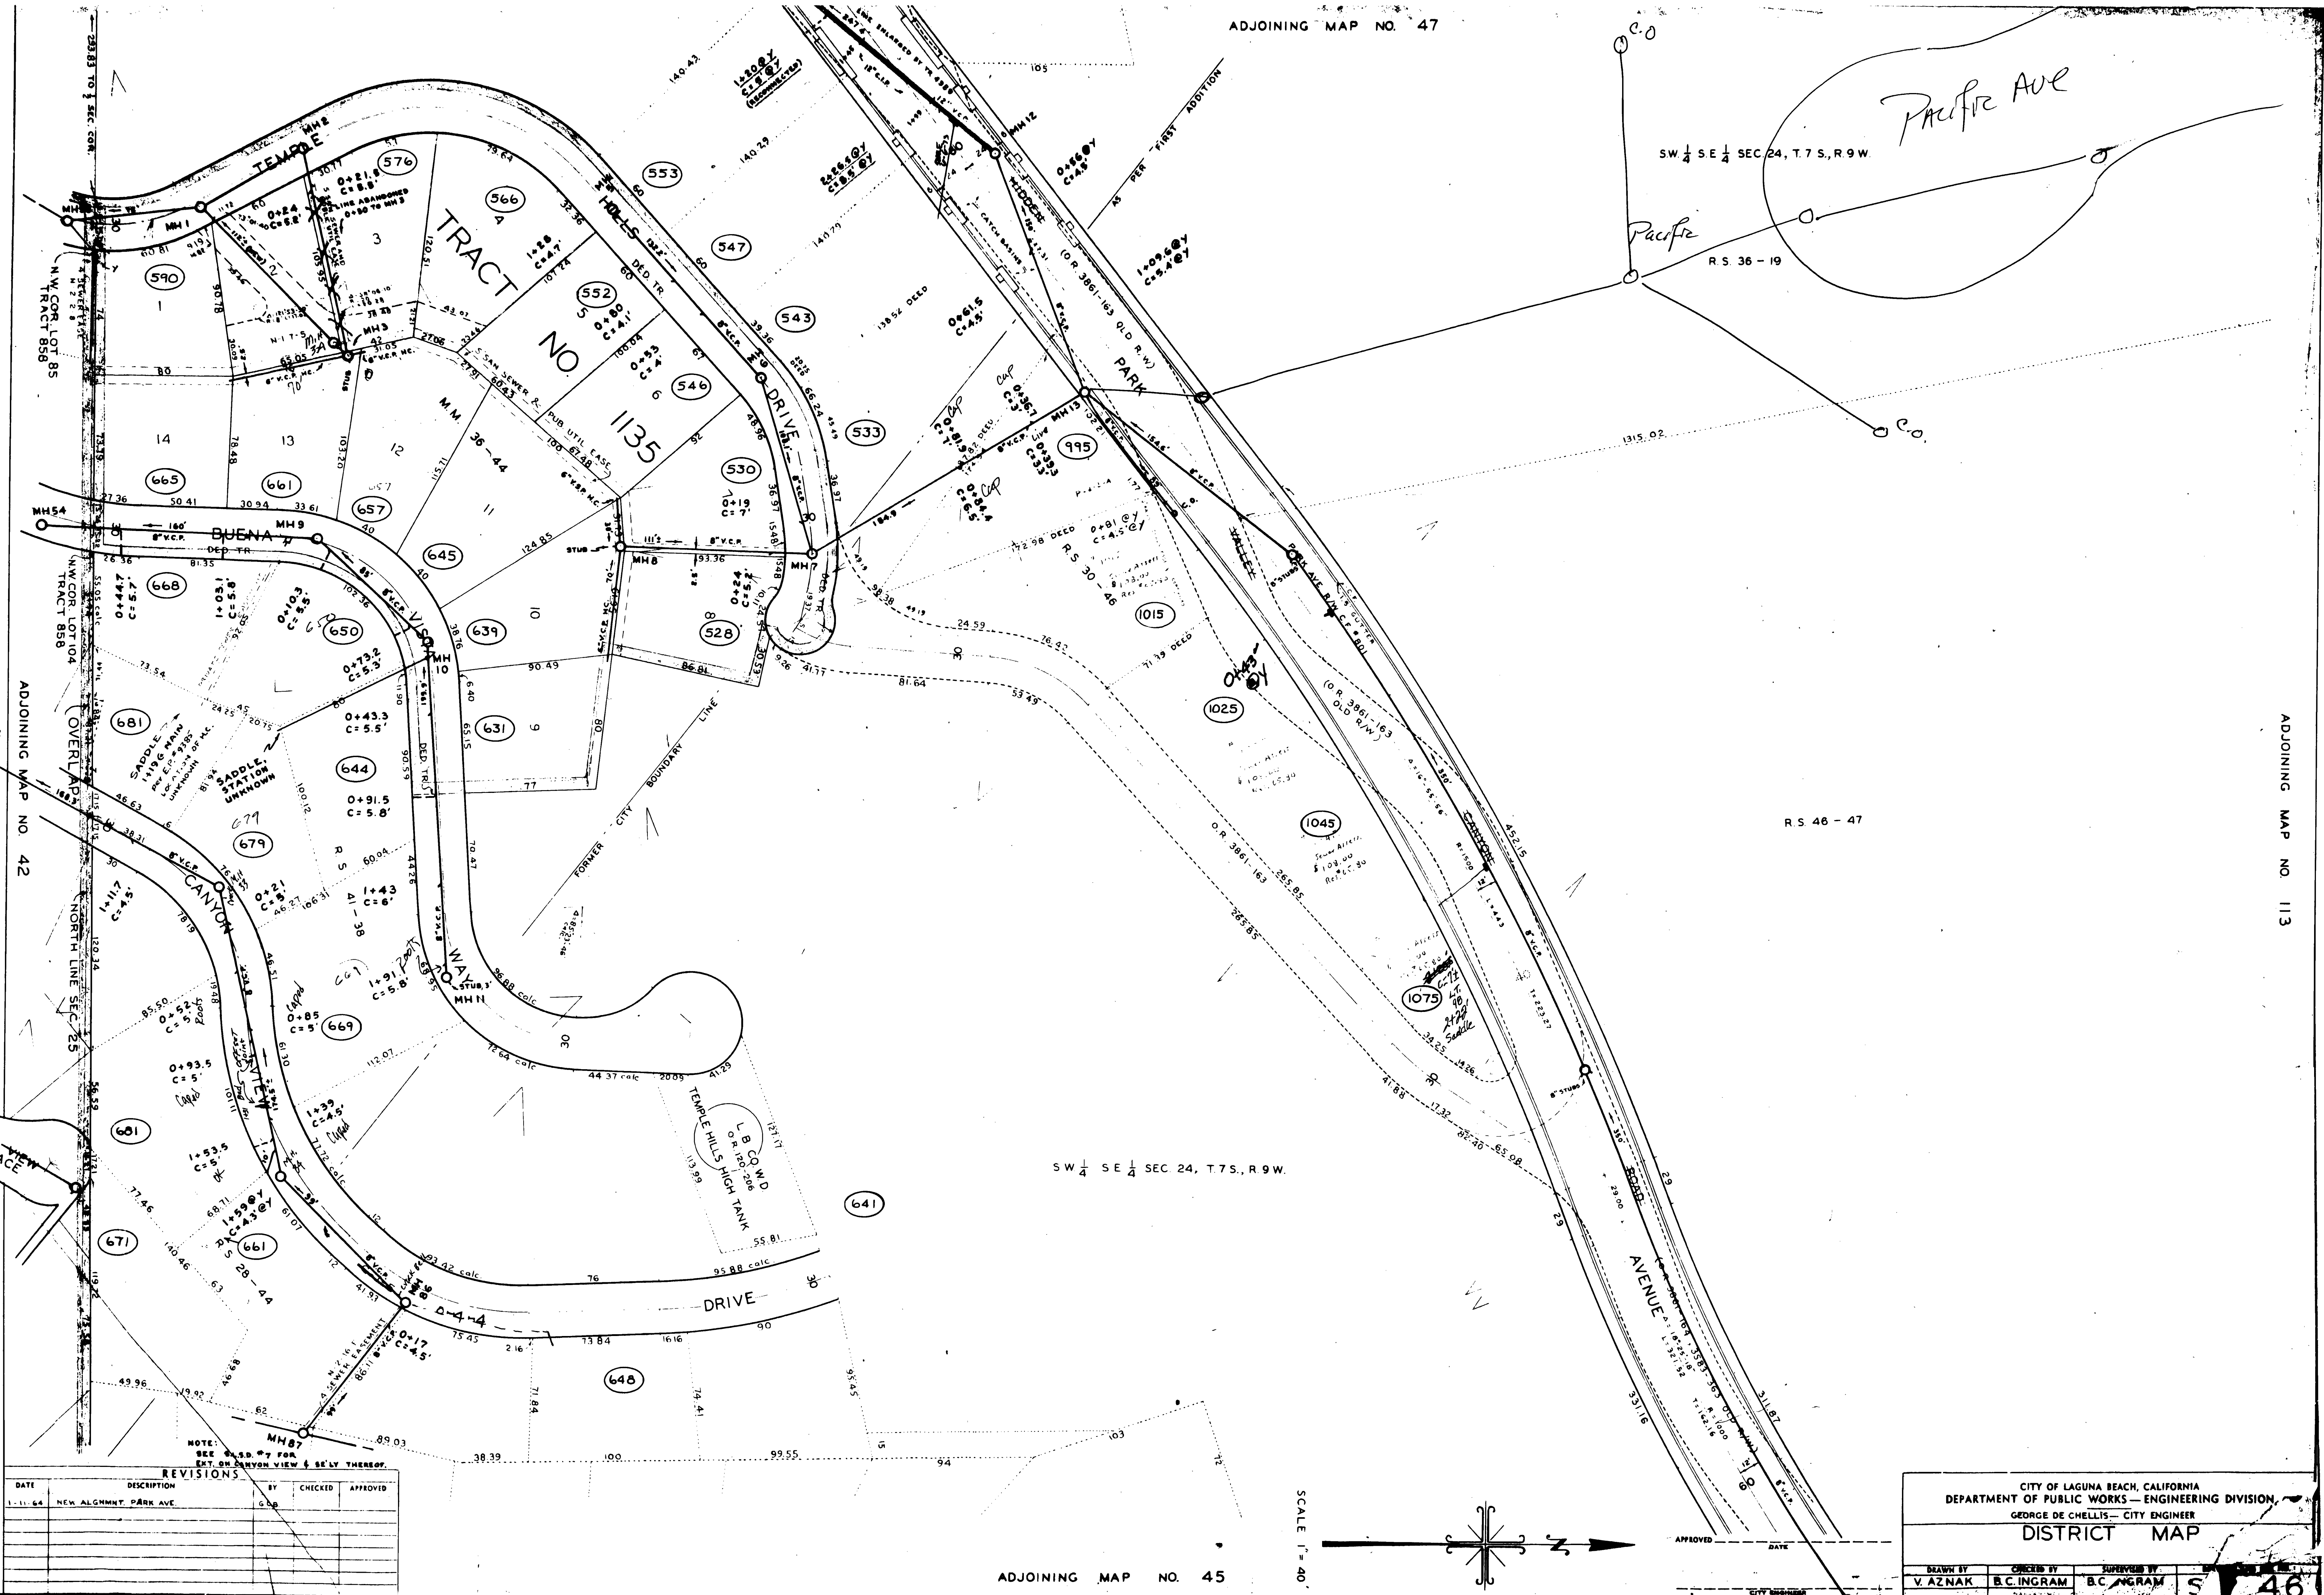


NOTE: SEE PLAN FOR EXT. ON CANYON VIEW & SE'LY THEREOF.

DATE	DESCRIPTION	BY	CHECKED	APPROVED
1-11-64	NEW ALGNMNT. PARK AVE	G.D.B.		

ADJOINING MAP NO. 45

SCALE 1" = 40'

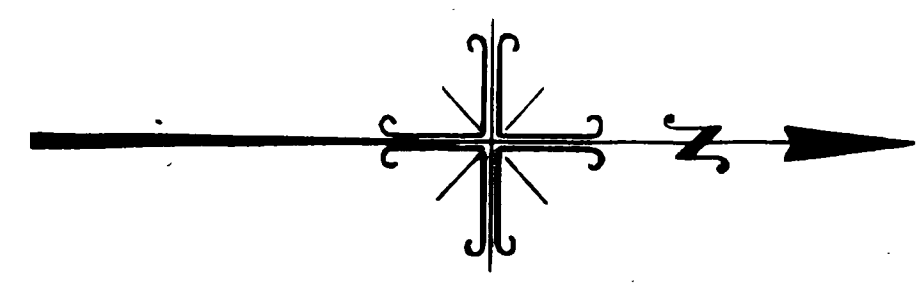

CITY OF LAGUNA BEACH, CALIFORNIA
 DEPARTMENT OF PUBLIC WORKS—ENGINEERING DIVISION
 GEORGE DE CHELLIS—CITY ENGINEER
DISTRICT MAP

DRAWN BY V. AZNAK	CHECKED BY B.C. INGRAM	SUPERVISED BY B.C. INGRAM	DATE 5/26/64
----------------------	---------------------------	------------------------------	-----------------