


ADJOINING MAP NO. 46

R S 30 - 48

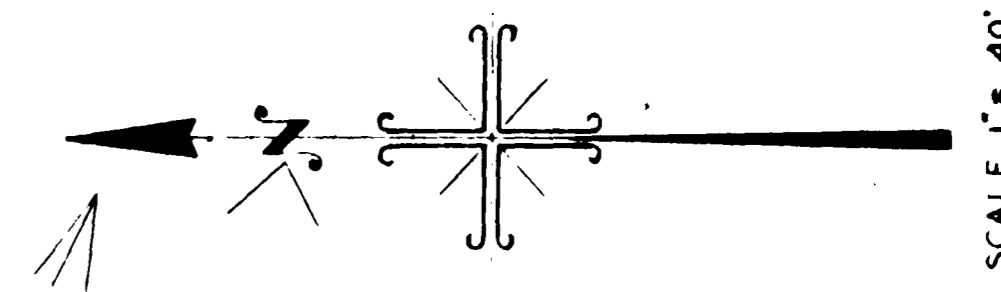

SCALE 1" = 40'


SW 1/4 SE 1/4 SEC 24, T 7 S., R 9 W

R S 36 - 19

SE 1/4 SW 1/4 SEC 24, T 7 S., R 9 W

ADJOINING MAP NO. 59

ADJOINING MAP NO. 41

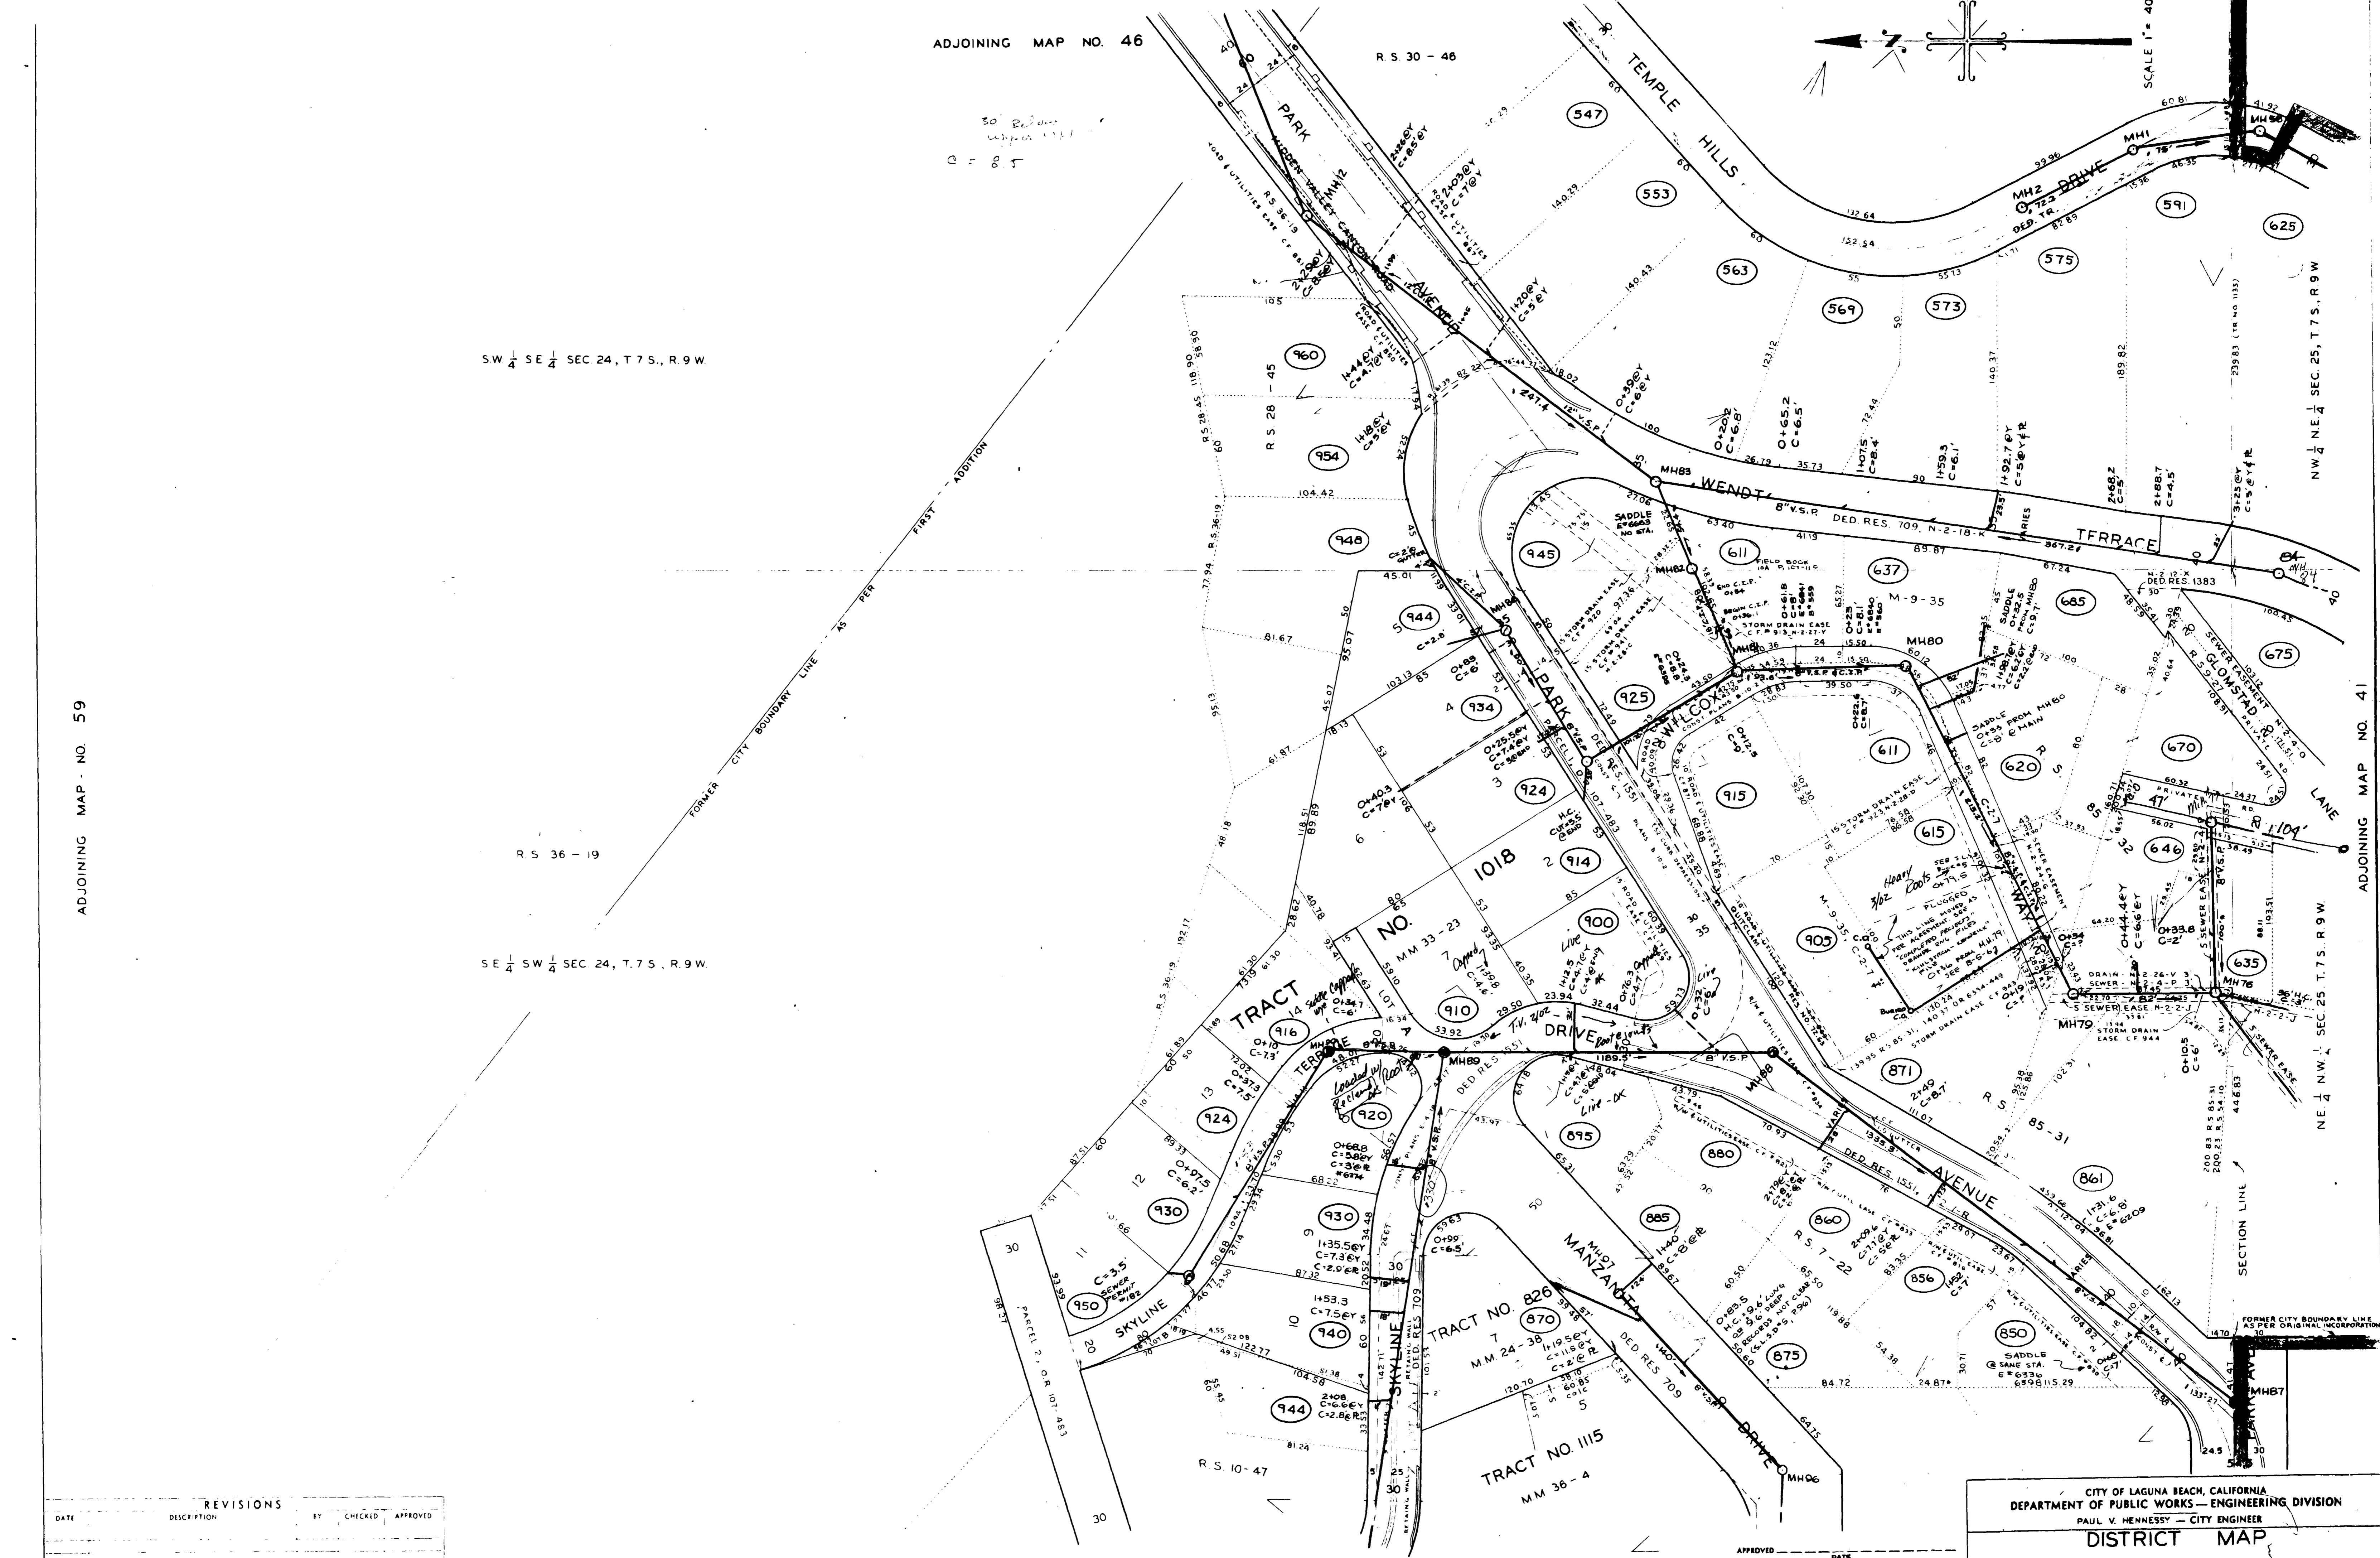

ADJOINING MAP NO. 48

REVISIONS			
DATE	DESCRIPTION	BY	CHECKED APPROVED

CITY OF LAGUNA BEACH, CALIFORNIA  
 DEPARTMENT OF PUBLIC WORKS - ENGINEERING DIVISION  
 PAUL V. HENNESSY - CITY ENGINEER

**DISTRICT MAP**

DRAWN BY	CHECKED BY	SUPERVISED BY	DRAWING AND FILE NO.
V. AZNAK	B. C. INGRAM	B. C. INGRAM	5 4