
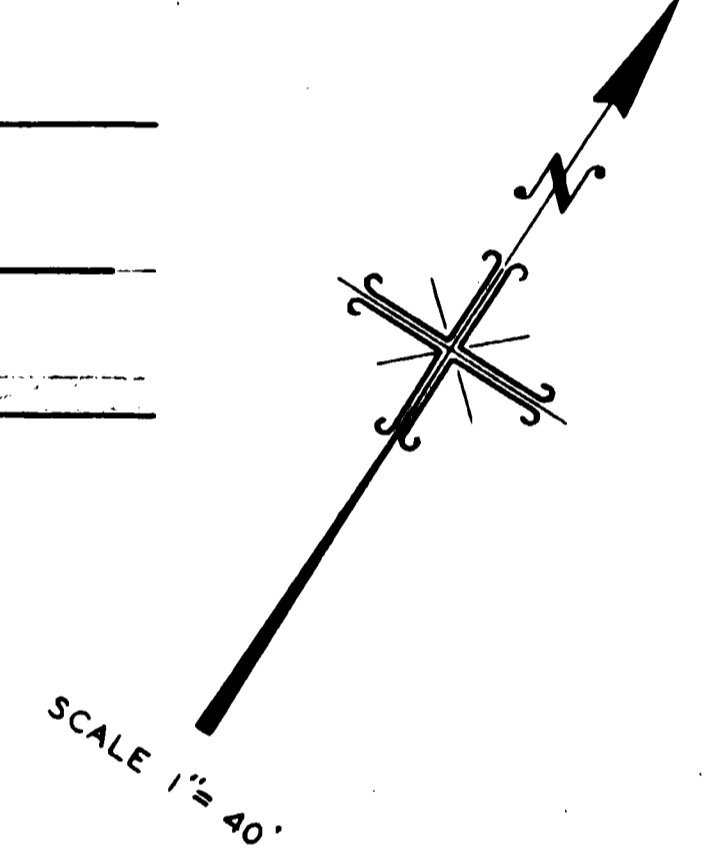


ADJOINING MAP NO. 51

ADJOINING MAP NO. 52

ADJOINING MAP NO. 39

ADJOINING MAP NO. 38

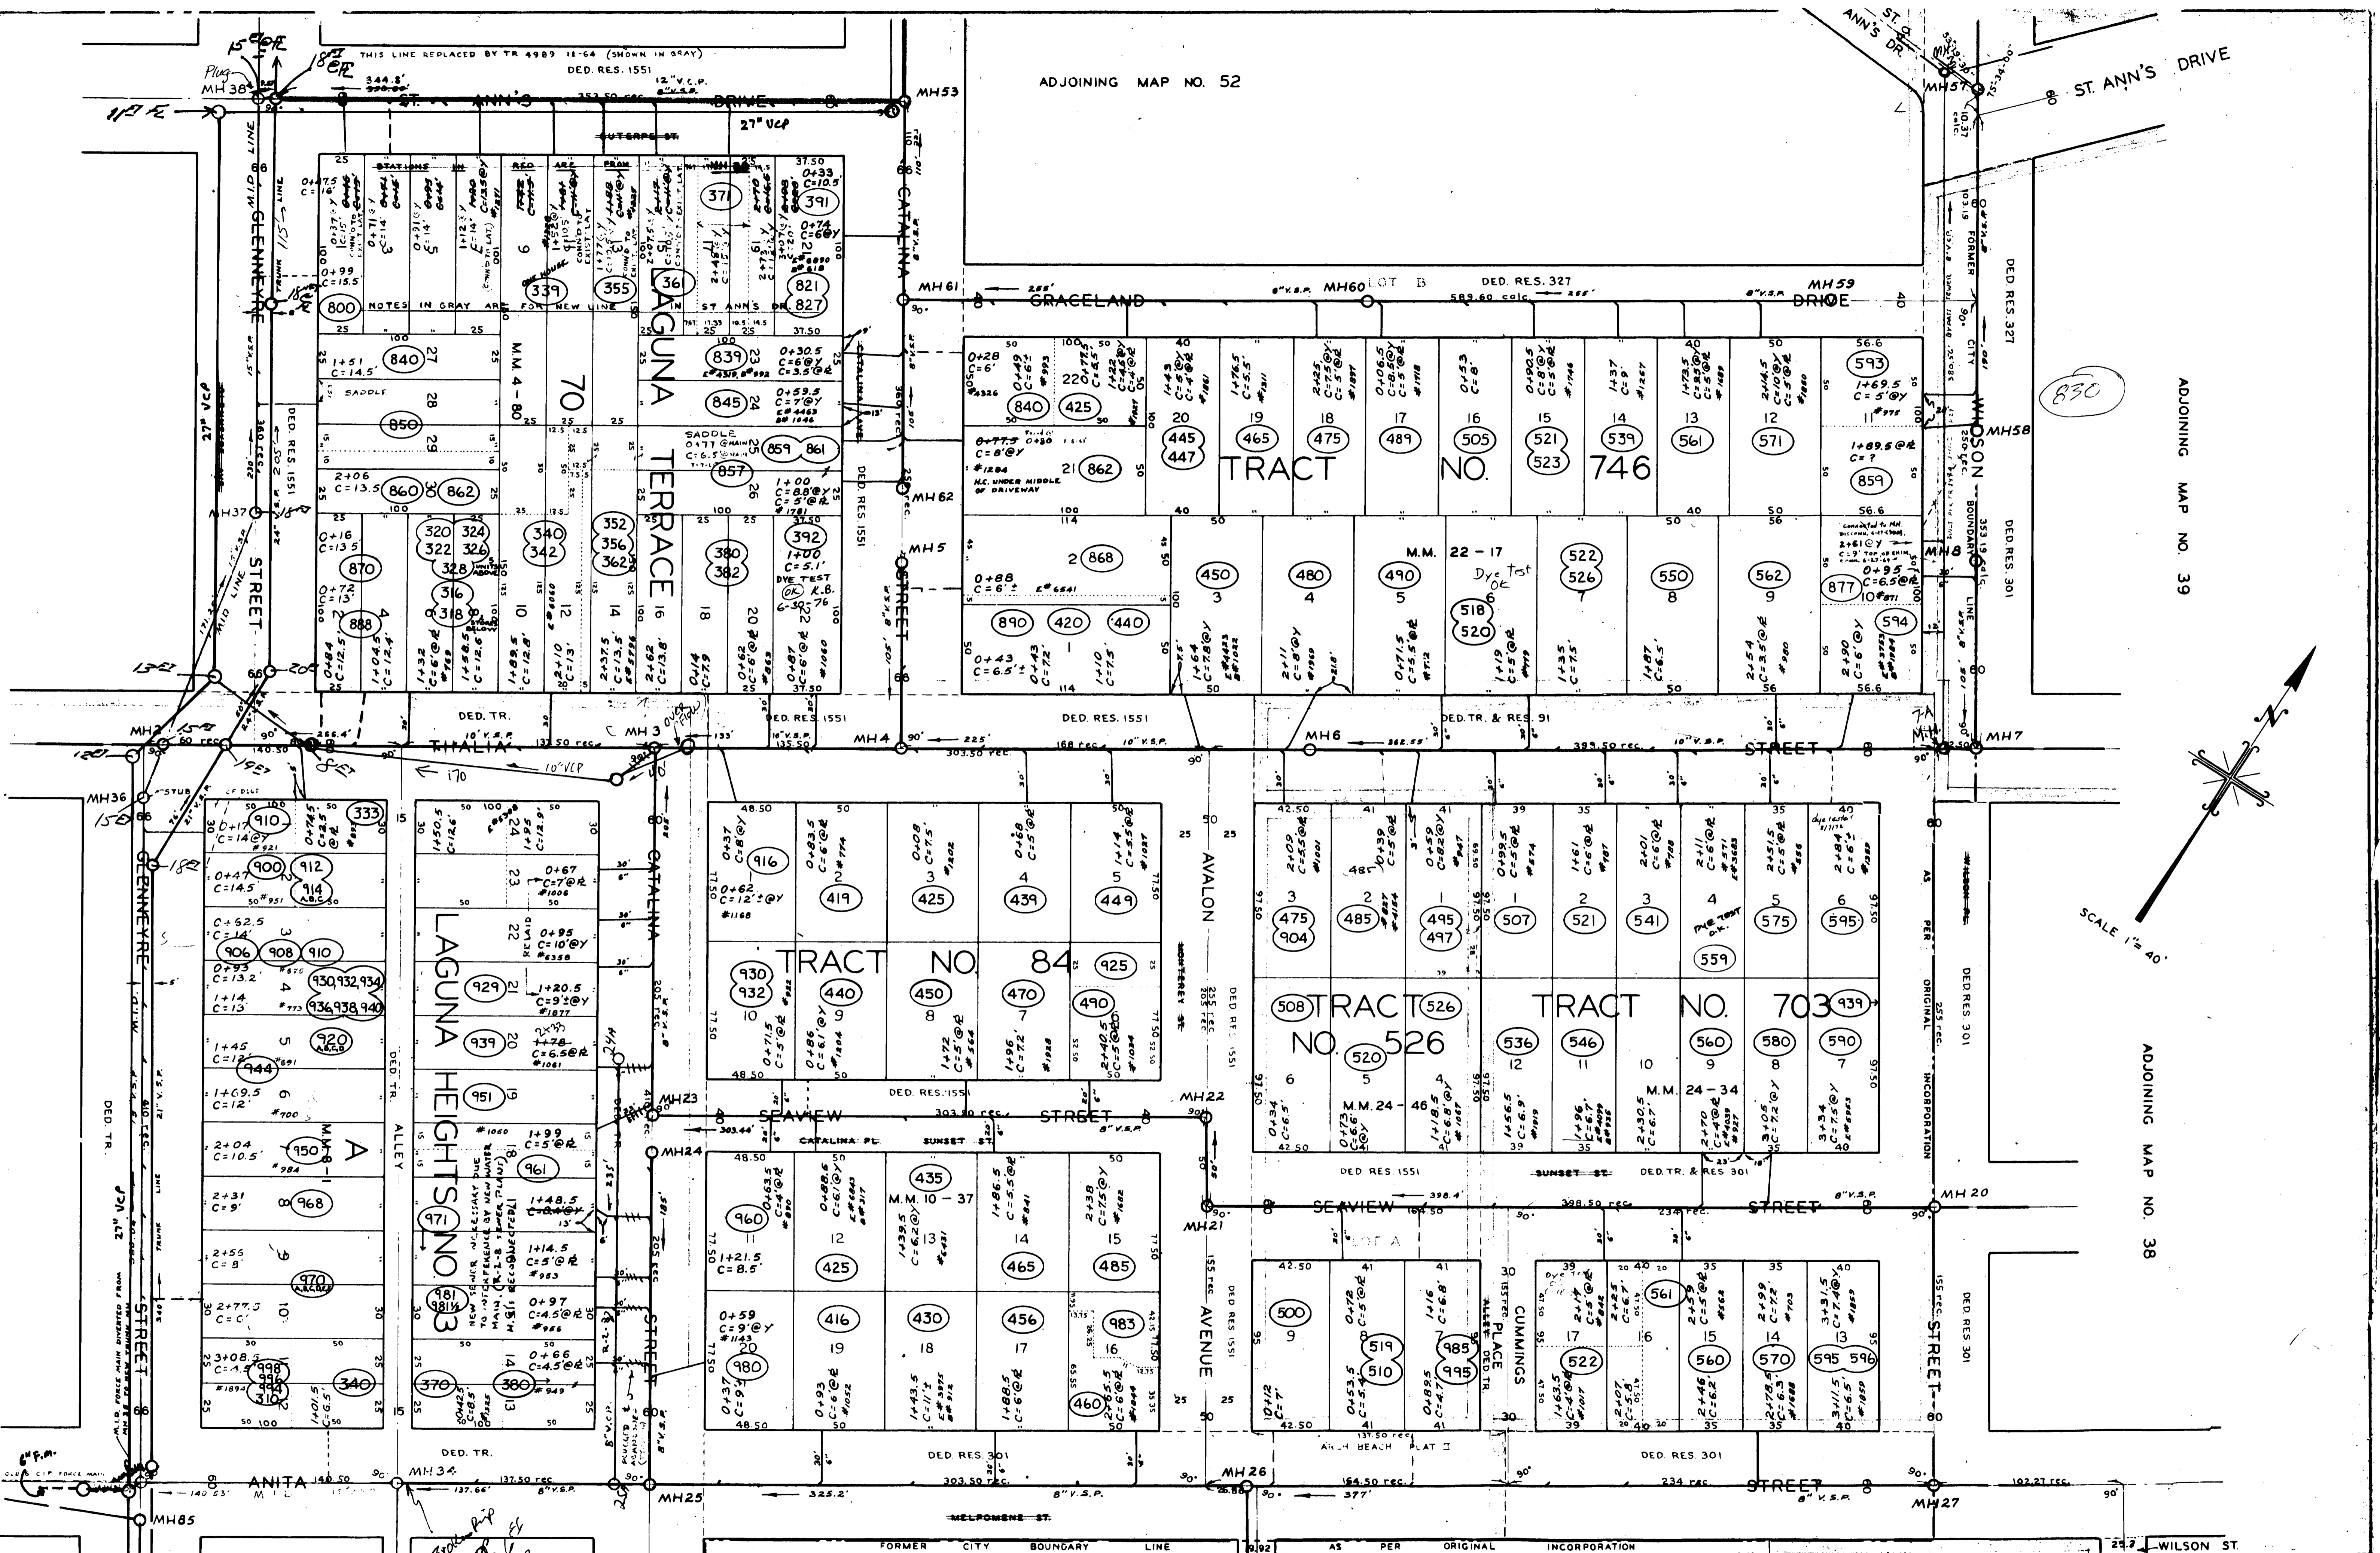

REVISIONS				
DATE	DESCRIPTION	BY	CHECKED	APPROVED

*Block Rip  
@ Drip  
Rear Lot  
8" VCP  
LT. 1-502*

ADJOINING MAP NO. 26

APPROVED 7-17-59 DATE

CITY OF LAGUNA BEACH, CALIFORNIA  
 DEPARTMENT OF PUBLIC WORKS—ENGINEERING DIVISION  
 PAUL V. HENNESSY—CITY ENGINEER  
**DISTRICT MAP**  
**SEWERS**

DRAWN BY: VAZNAK  
 CHECKED BY: D.H. PAUL  
 SUPERVISED BY: DR. PAUL