



ADJOINING MAP NO. 54

ADJOINING MAP NO. 53

ADJOINING MAP NO. 51

ADJOINING MAP NO. 40

ADJOINING MAP NO. 39

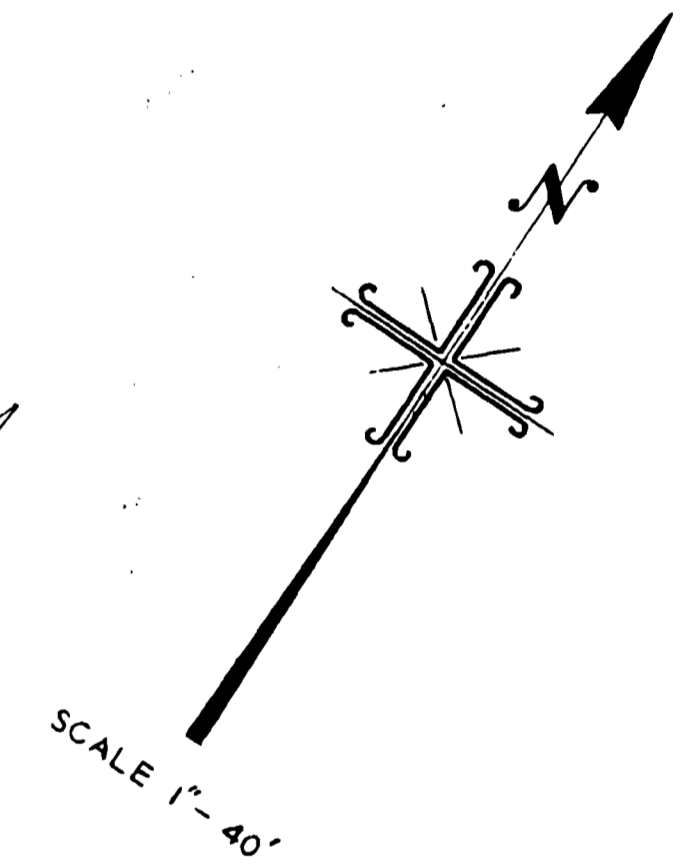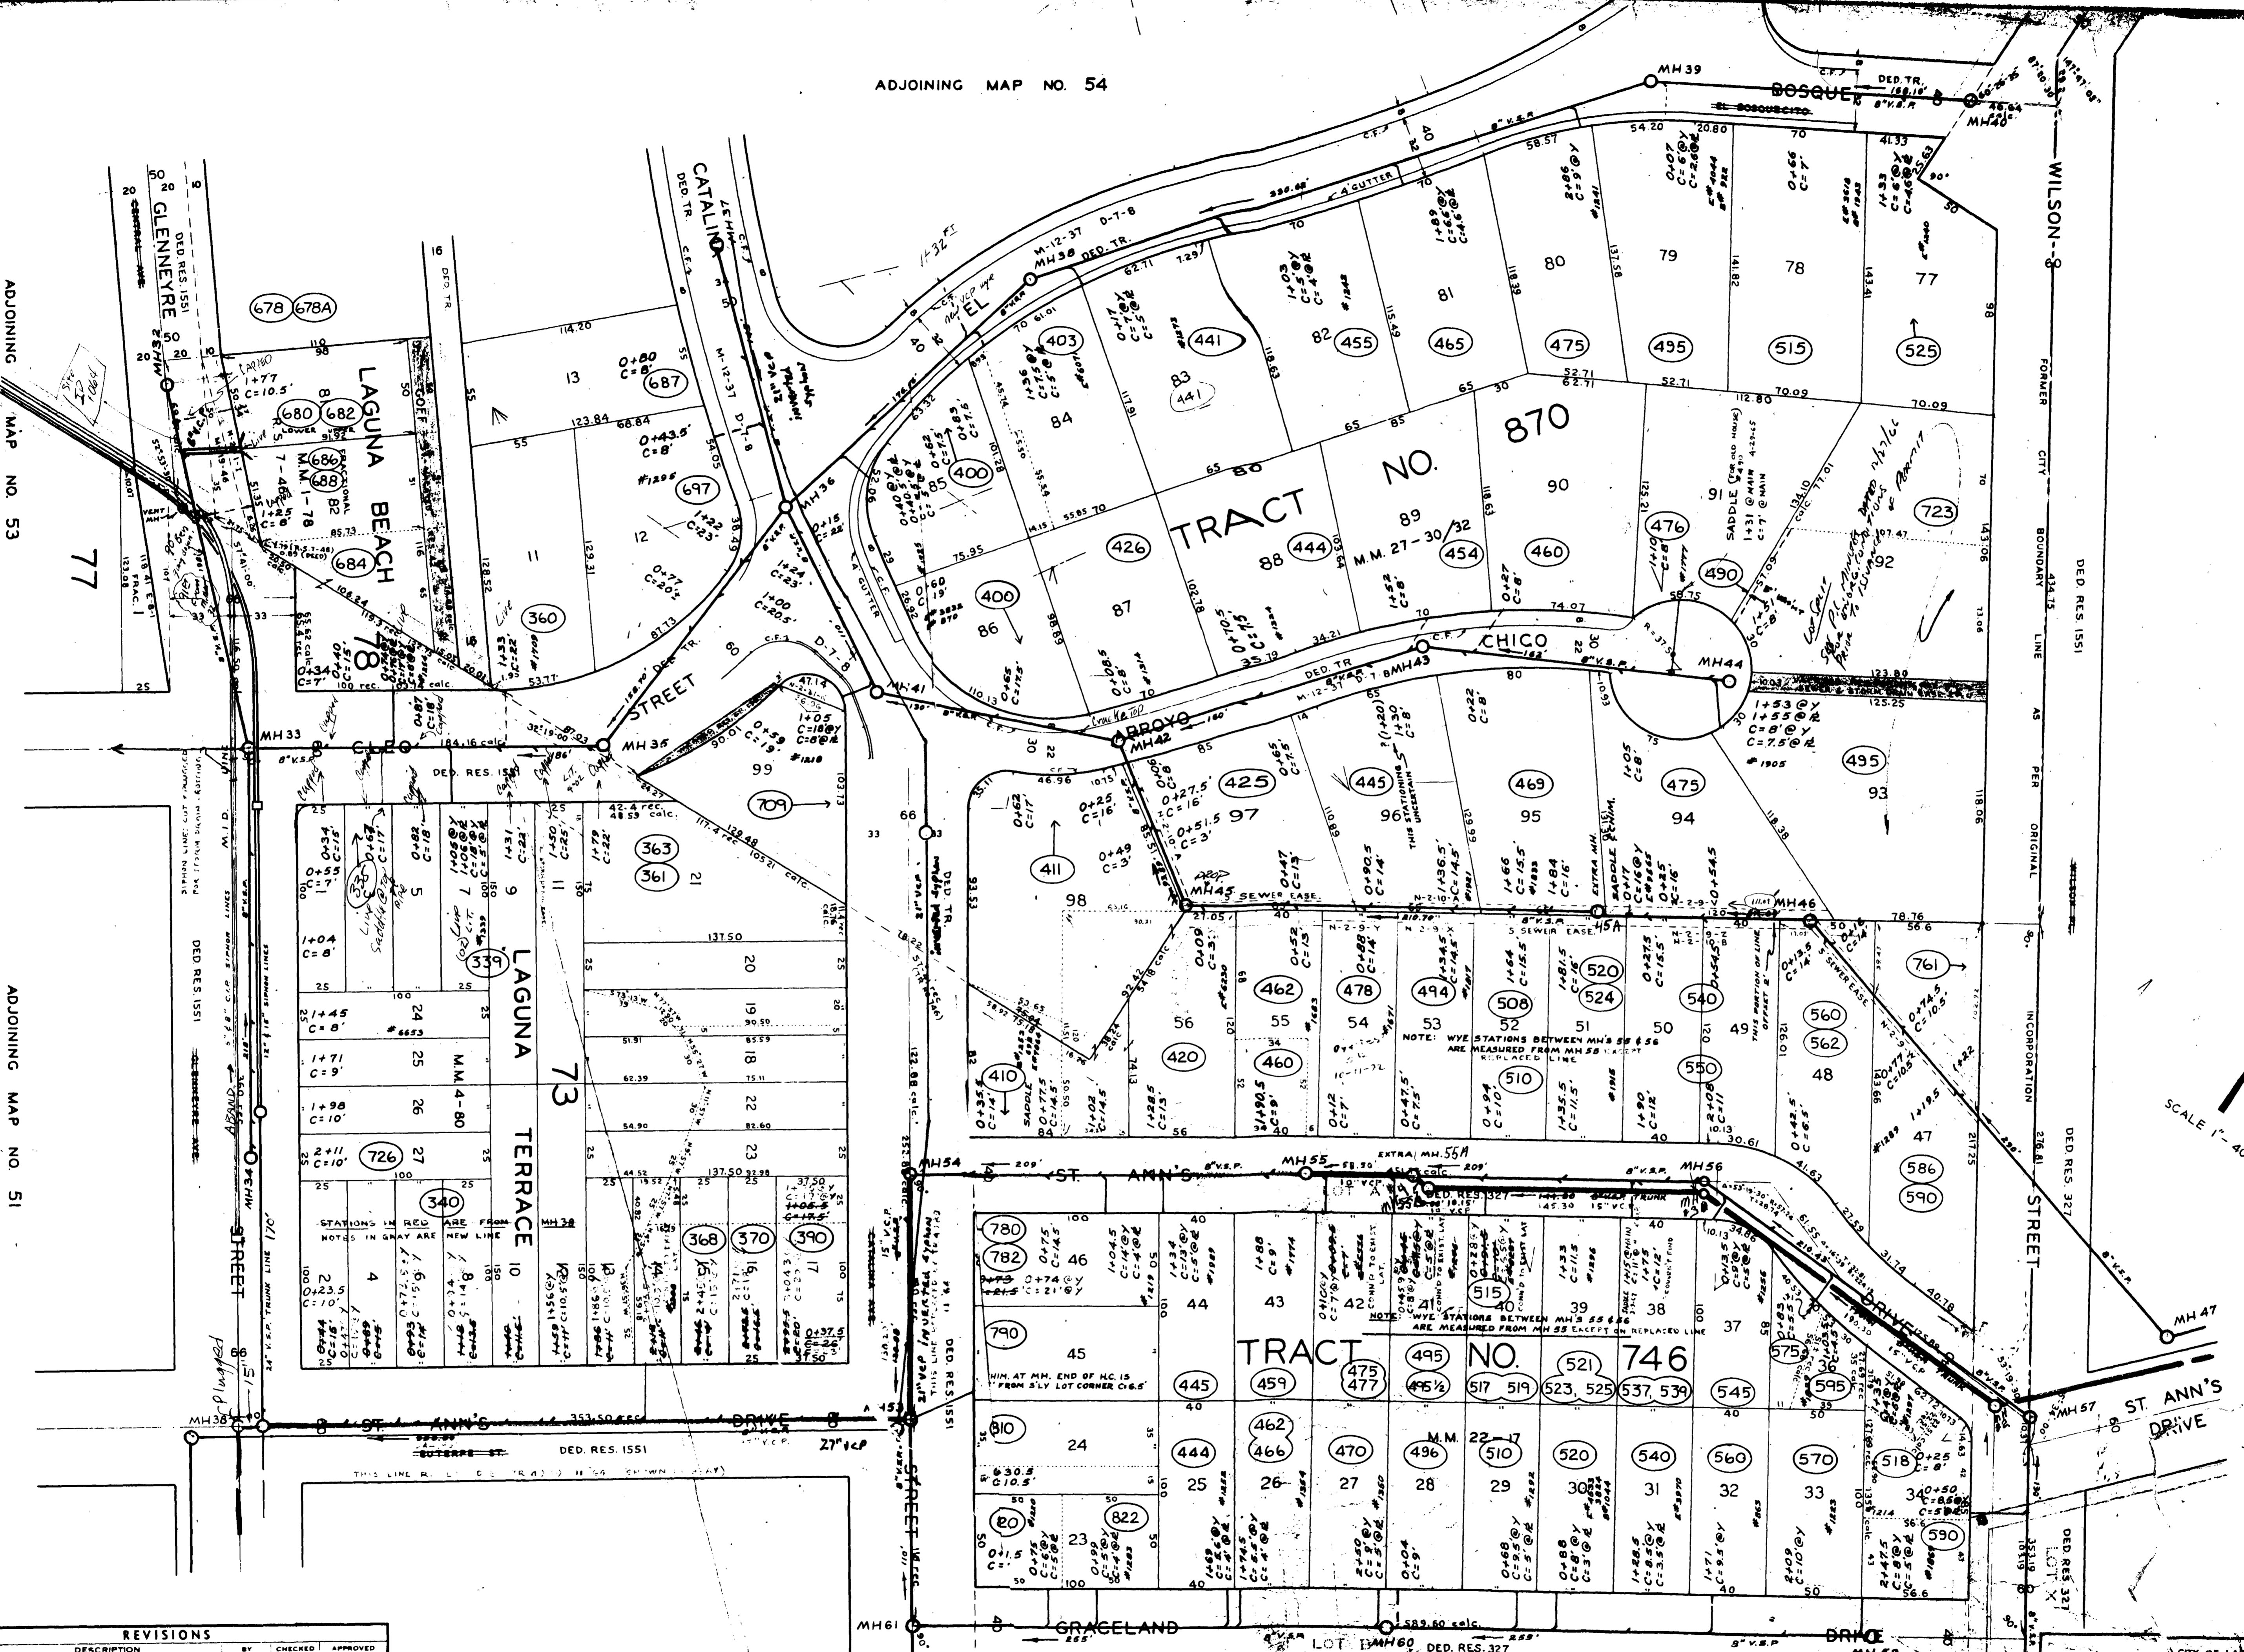

NOTE: WYE STATIONS BETWEEN M.H.'S 50 & 58 ARE MEASURED FROM M.H. 55 TO THE REPLACED LINE.

NOTE: WYE STATIONS BETWEEN M.H.'S 58 & 59 ARE MEASURED FROM M.H. 58 TO THE REPLACED LINE.

REVISIONS				
DATE	DESCRIPTION	BY	CHECKED	APPROVED

ADJOINING MAP NO. 50

CITY OF LAGUNA BEACH, CALIFORNIA
 DEPARTMENT OF PUBLIC WORKS - ENGINEERING DIVISION
 APPROVED: 7-17-59
 ENGINEER: [Signature]

52