


TRACT NO. 4623

NE 1/4 SW 1/4 SEC. 24, T. 7 S., R. 9 W

SE 1/4 SW 1/4 SEC. 24, T. 7 S., R. 9 W

R. S. 36 - 19

ADJOINING MAP NO. 48

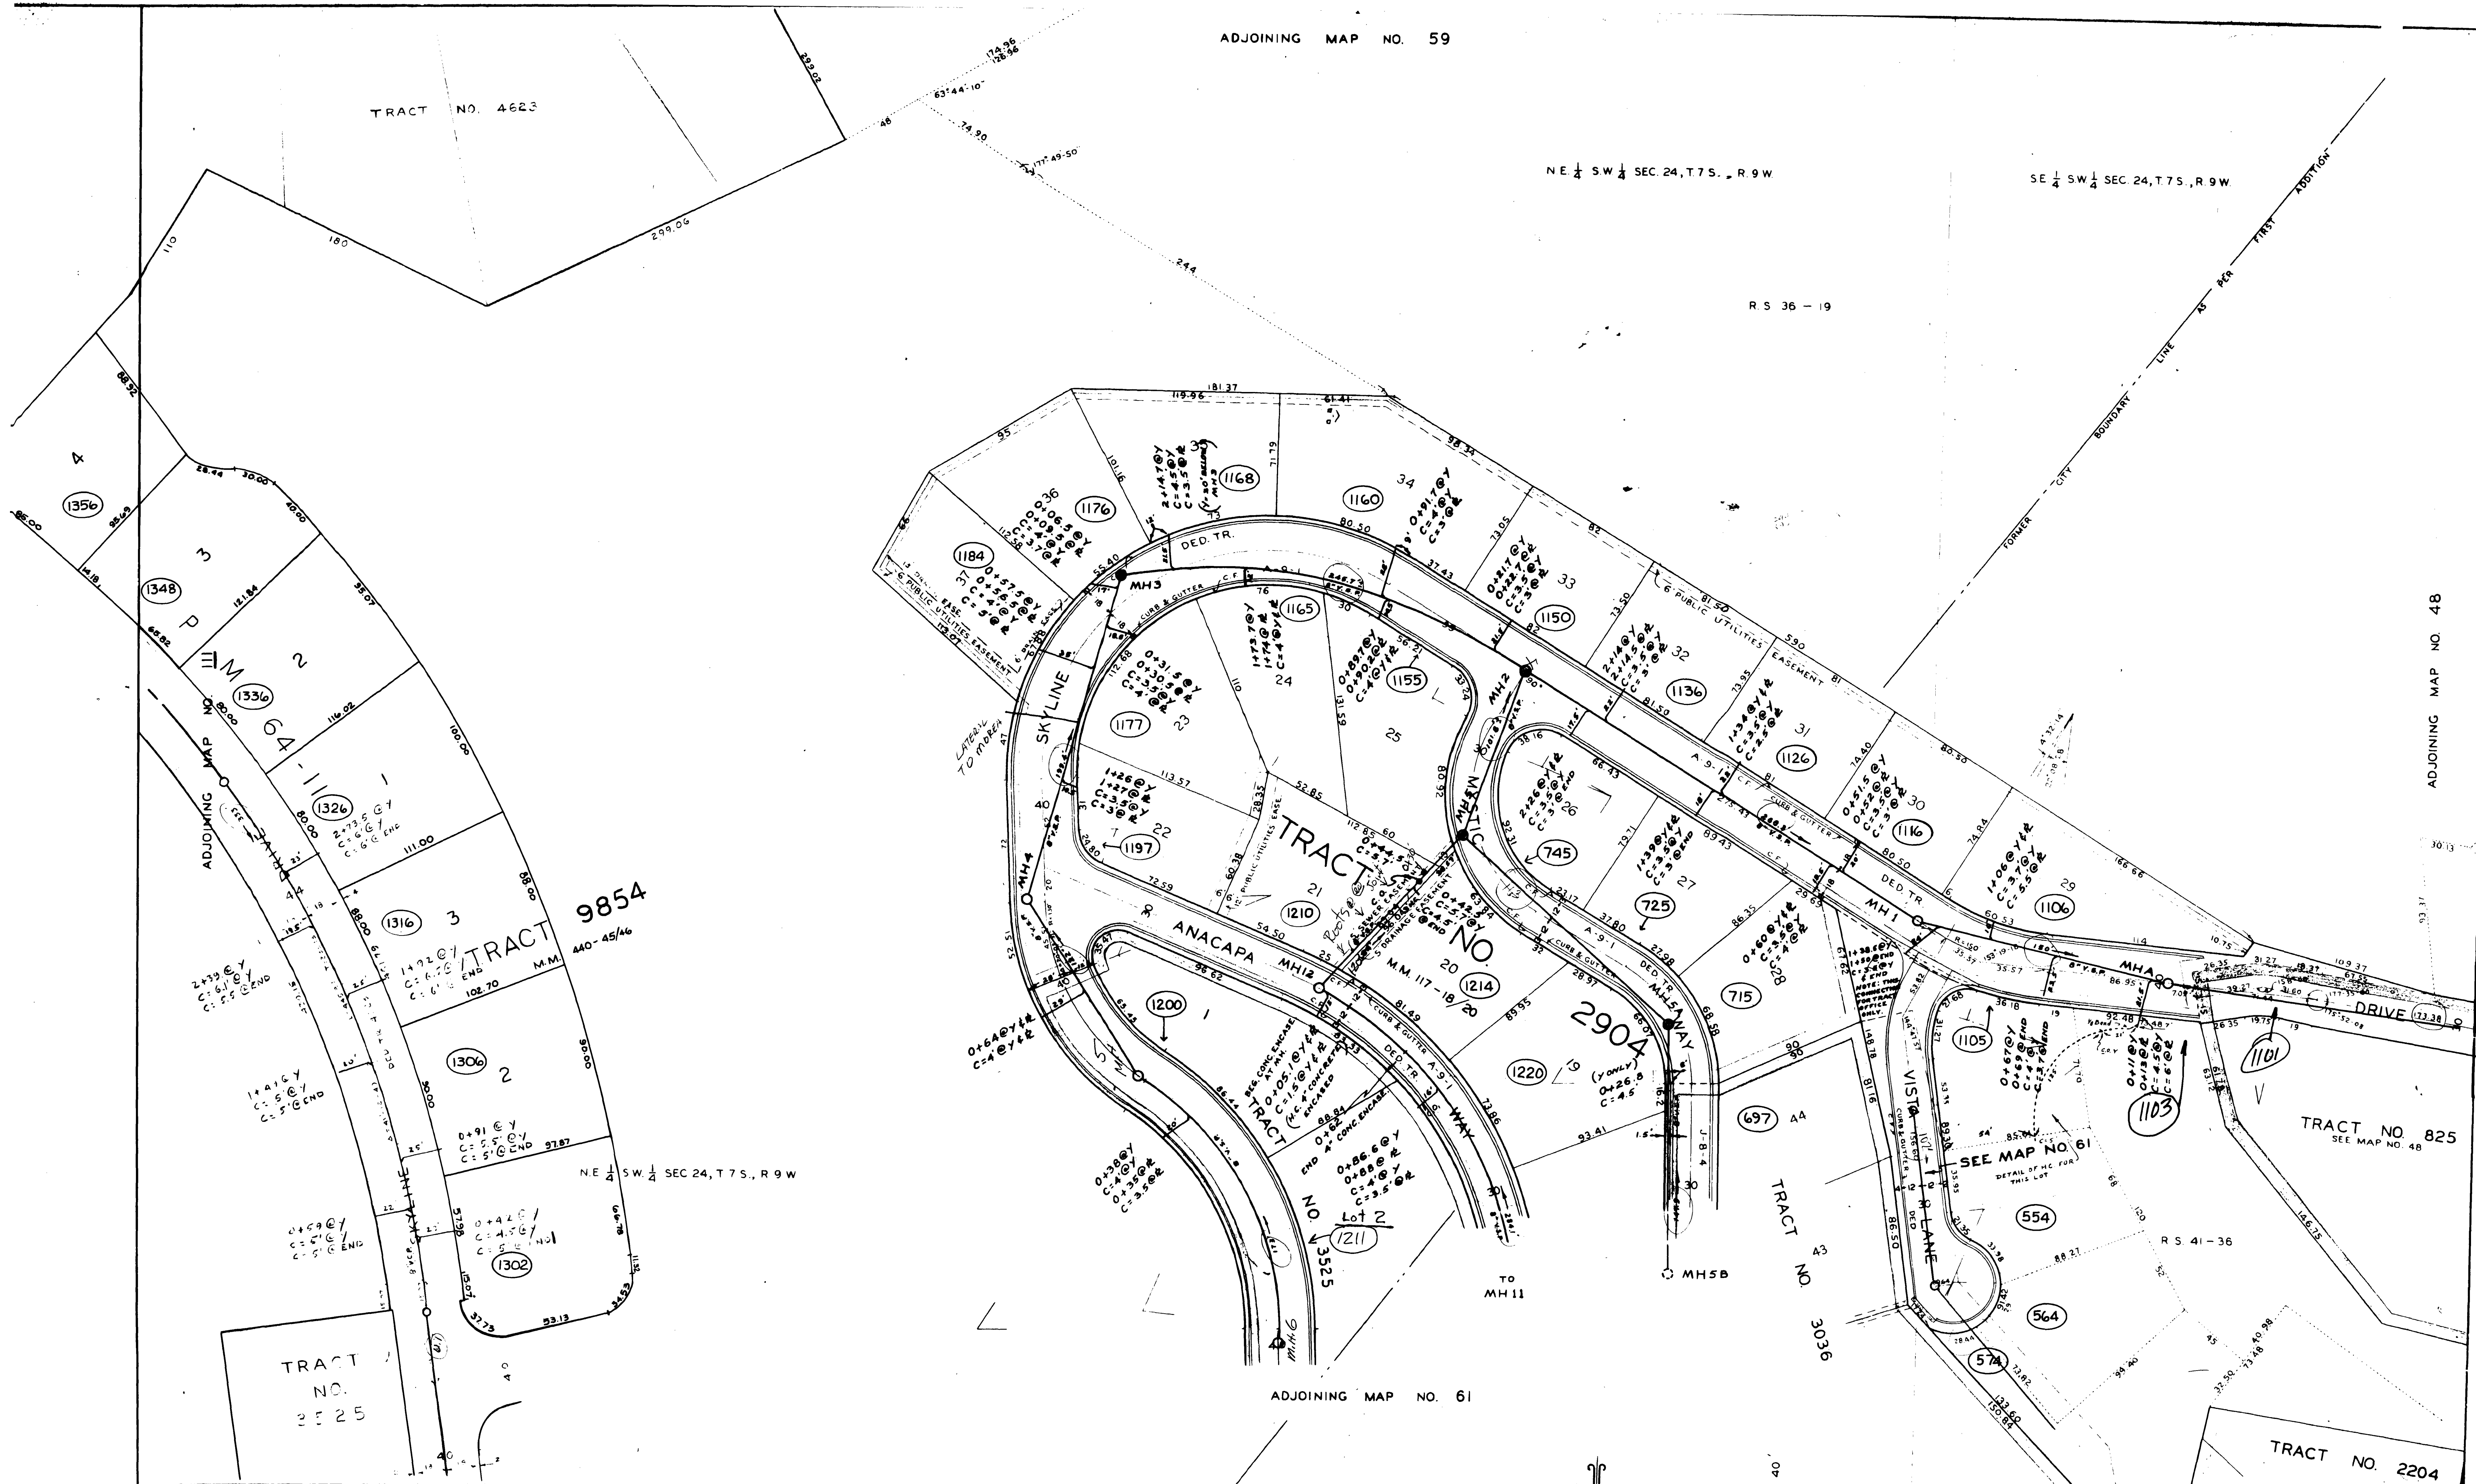

TRACT NO. 9854


TRACT NO. 2904

TRACT NO. 825

TRACT NO. 2204

ADJOINING MAP NO. 61

REVISIONS			
DATE	DESCRIPTION	BY	CHECKED / APPROVED
10-61	ADDED TRACT NO. 3525	G.C.B.	

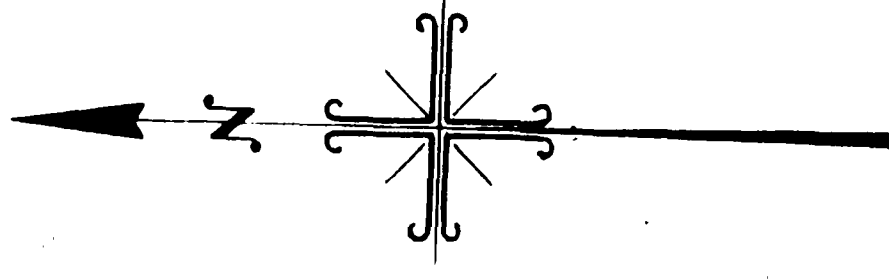

APPROVED \_\_\_\_\_ DATE \_\_\_\_\_

CITY OF LAGUNA BEACH, CALIFORNIA  
 DEPARTMENT OF PUBLIC WORKS - ENGINEERING DIVISION  
 GEORGE DE CHELLIS, CITY ENGINEER

**DISTRICT MAP 68**

DRAWN BY: VAZNAK  
 CHECKED BY: BC INGRAM  
 SUPERVISED BY: BC INGRAM