

LOT 4
NW 1/4 SW 1/4 SEC. 24, T. 7 S., R. 9 W

TRACT NO. 2204

ADJOINING MAP NO. 49

ADJOINING MAP NO. 104


ADJOINING MAP NO. 58

TRACT NO. 503

LOT 4
NW 1/4 SW 1/4 SEC. 24, T. 7 S., R. 9 W

SW 1/4 SW 1/4 SEC. 24, T. 7 S., R. 9 W

ADJOINING MAP NO. 63

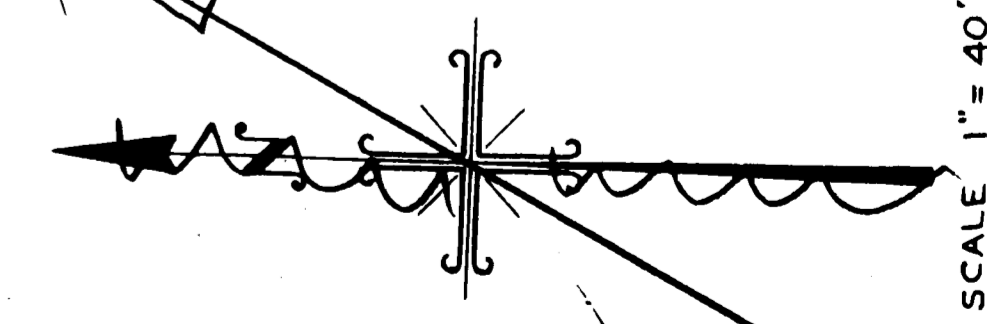

SCALE 1" = 40'

CITY OF LAGUNA BEACH, CALIFORNIA
 DEPARTMENT OF PUBLIC WORKS - ENGINEERING DIVISION
 GEORGE DE CHELLIS CITY ENGINEER

DISTRICT MAP 1
62

DRAWN BY: VAZNAK
 CHECKED BY: B.C. INGRAM
 SUPERVISED BY: B.C. INGRAM

REVISIONS				
DATE	DESCRIPTION	BY	CHECKED	APPROVED

