


LOT 4
N.W. 1/4, S.W. 1/4, SEC. 24, T. 7 S., R. 9 W.

S.W. 1/4, S.W. 1/4, SEC. 24, T. 7 S., R. 9 W.

ADJOINING MAP NO. 73

ADJOINING MAP NO. 58

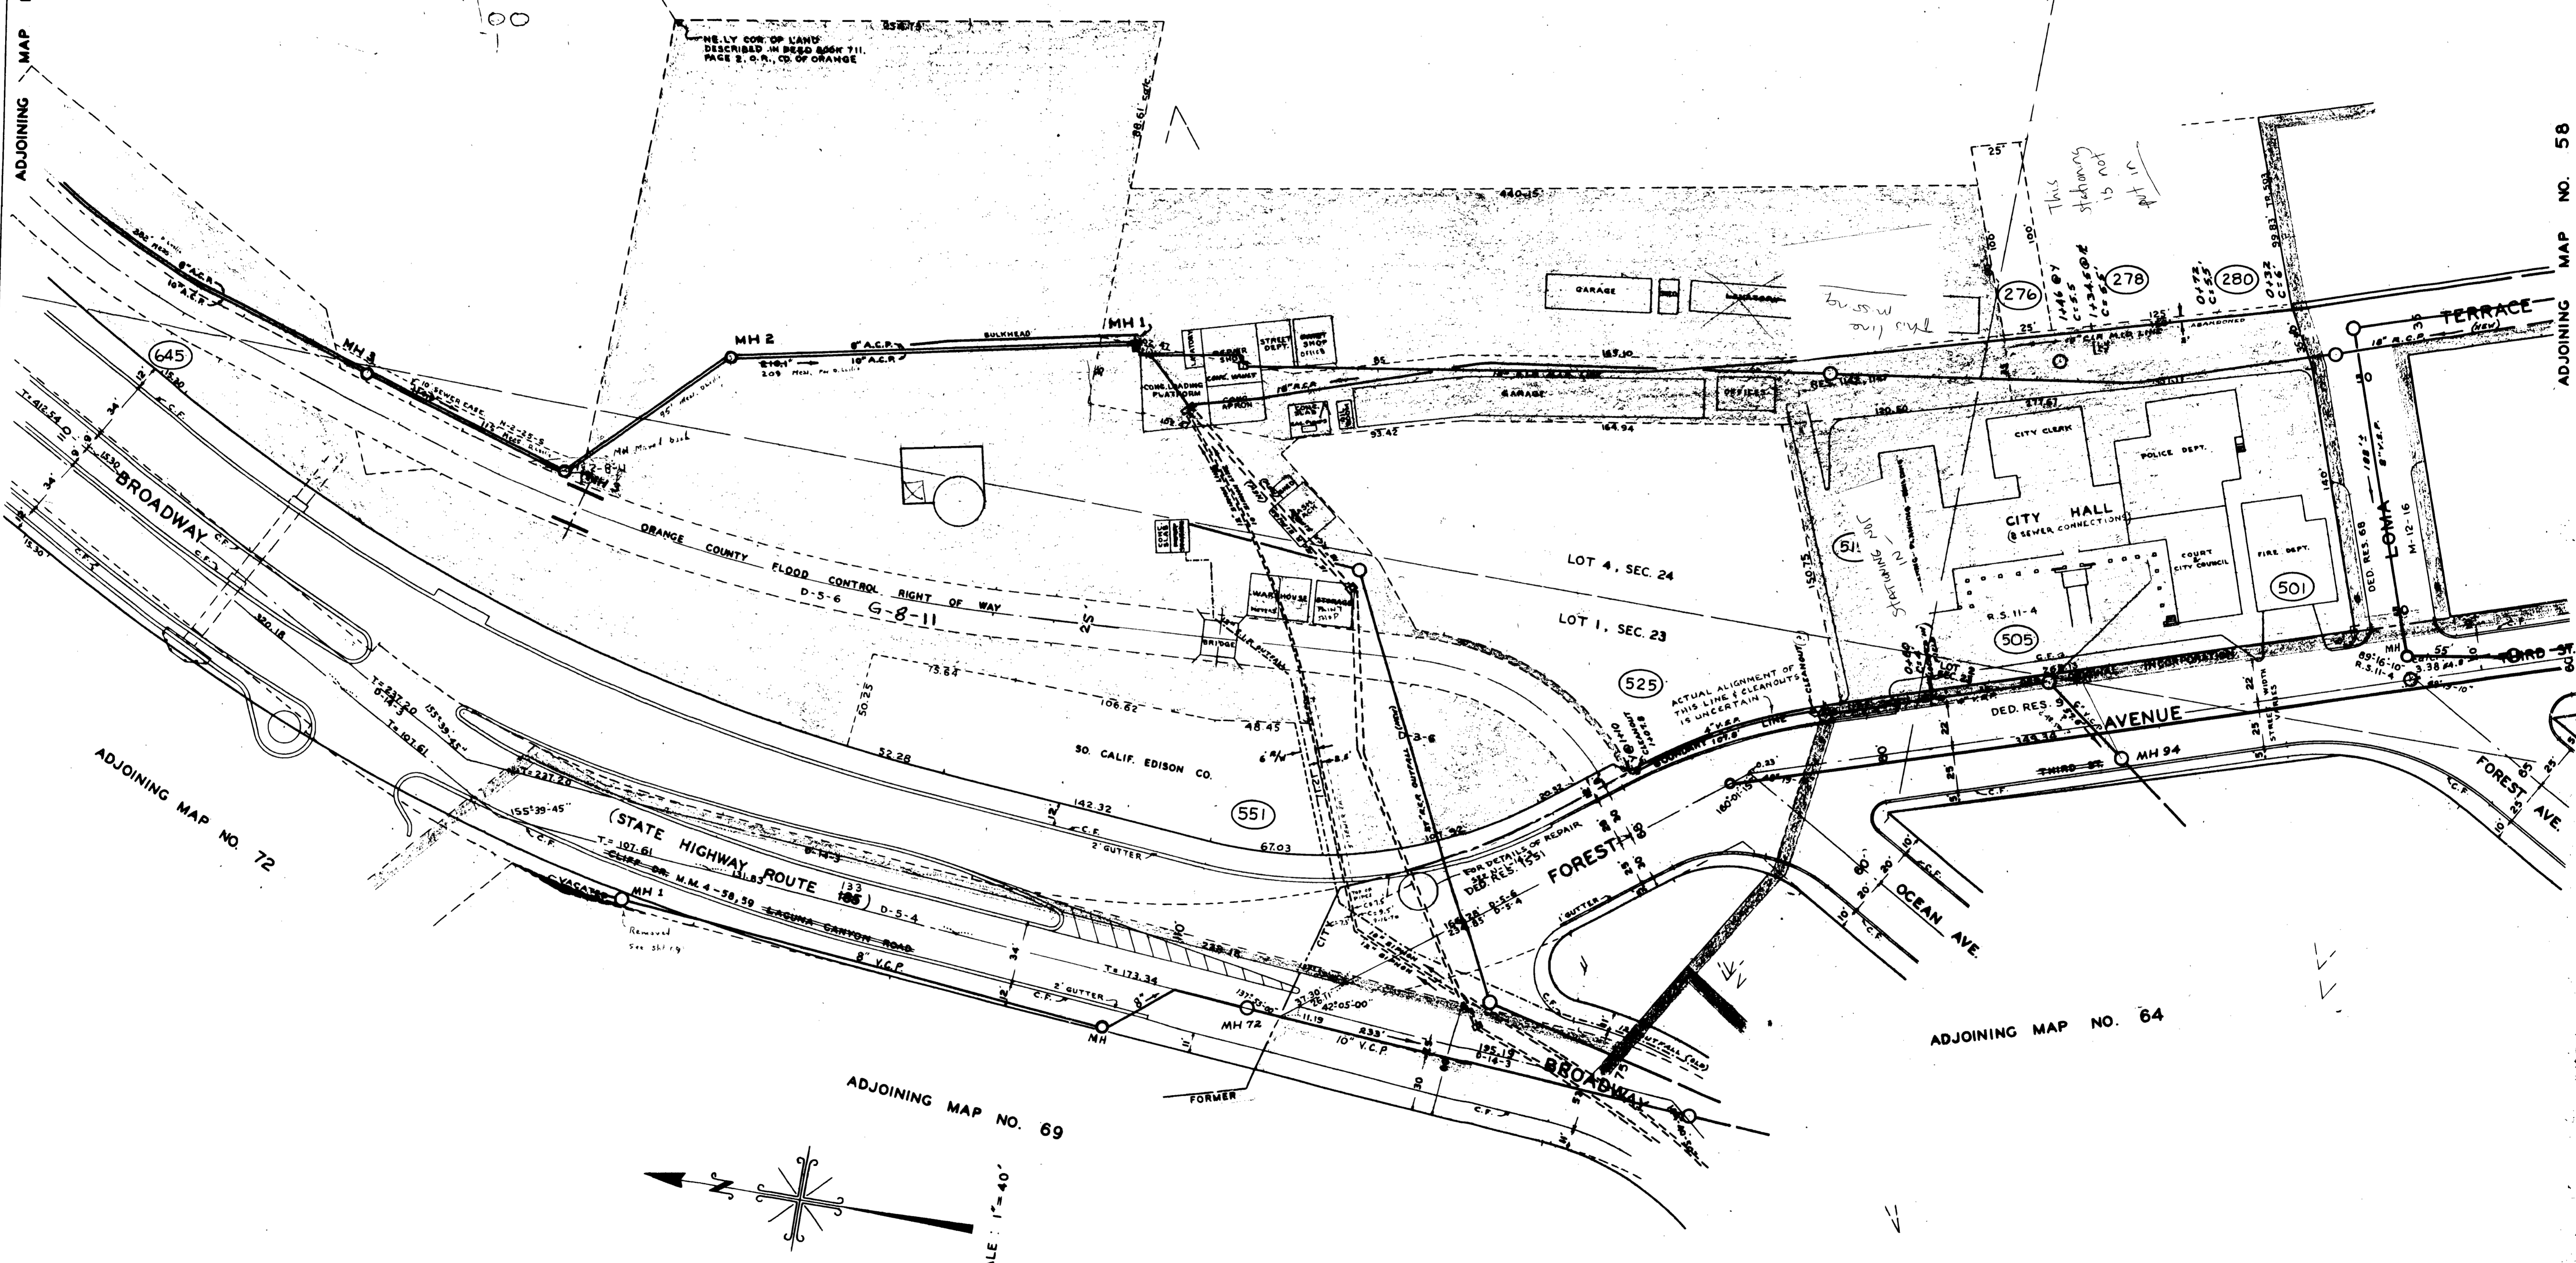

REVISIONS			
DATE	DESCRIPTION	BY	CHECKED/APPROVED
11-26-77	UPDATED DWG	D.M.J.	

APPROVED JAN 7 '59
DATE

CITY OF LAGUNA BEACH, CALIFORNIA
DEPARTMENT OF PUBLIC WORKS - ENGINEERING DIVISION
CRAIG S. LELAND - CITY ENGINEER
DISTRICT MAP
SEWERS