
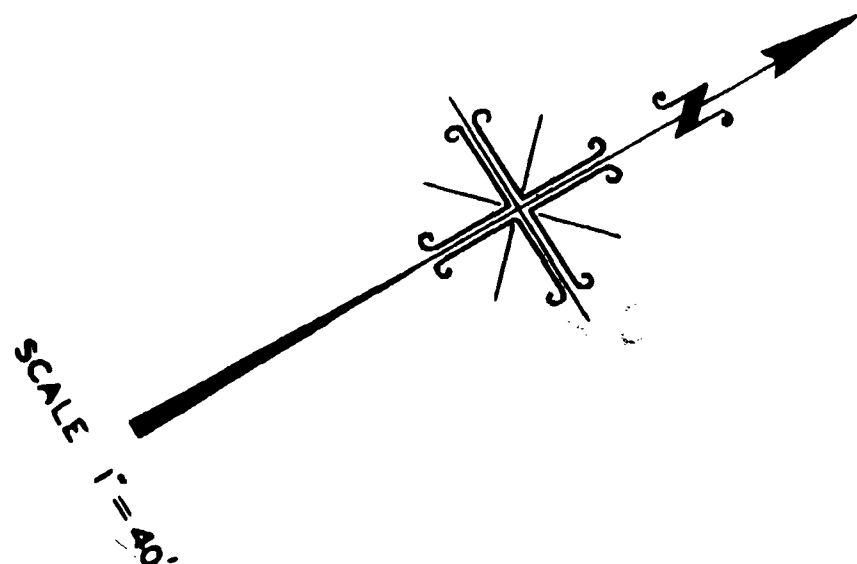


PACIFIC OCEAN BEACH

ADJOINING MAP NO. 66

ADJOINING MAP NO. 67

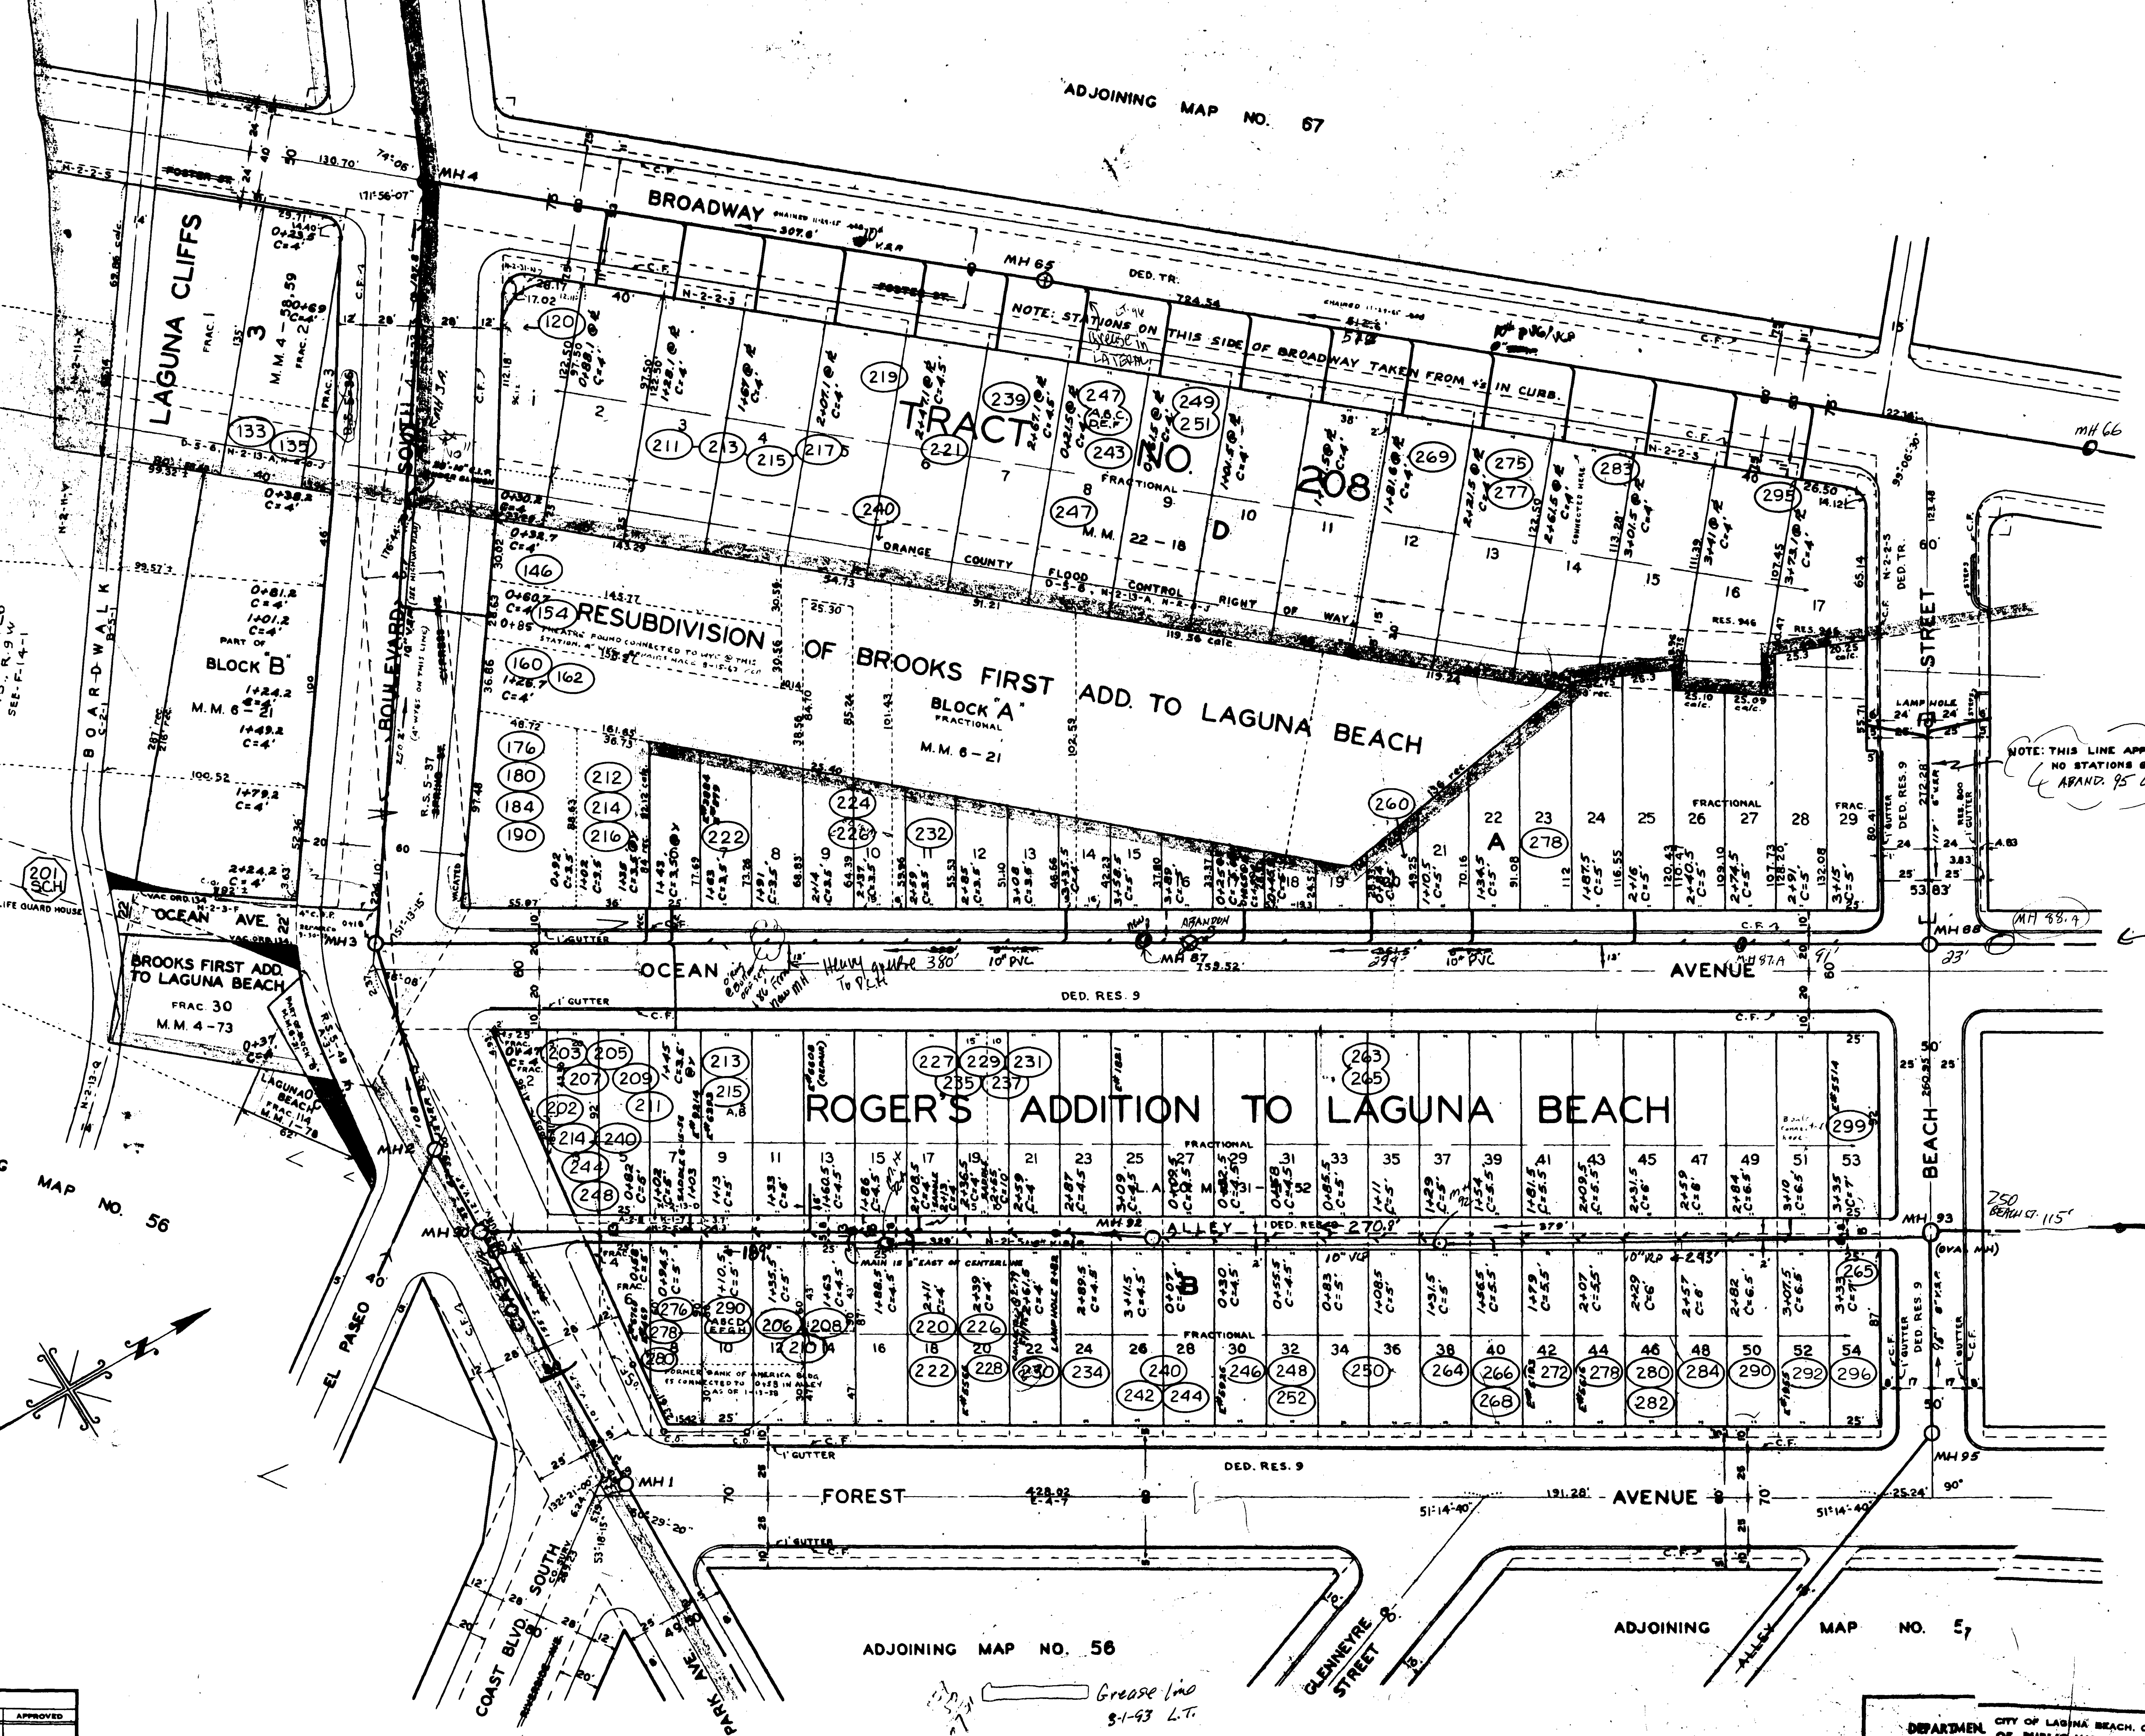

REVISIONS				
DATE	DESCRIPTION	BY	CHECKED	APPROVED

DEPARTMENT OF PUBLIC WORKS - ENGINEERING DIVISION
 GRAY S. LILAND - CITY ENGINEER
 DISTRICT MAP
 SEWERS

65