


SCALE 1" = 40'

ADJOINING MAP NO. 80

ADJOINING MAP NO. 70  
ALL sewer main 70  
ARE 8" PVC

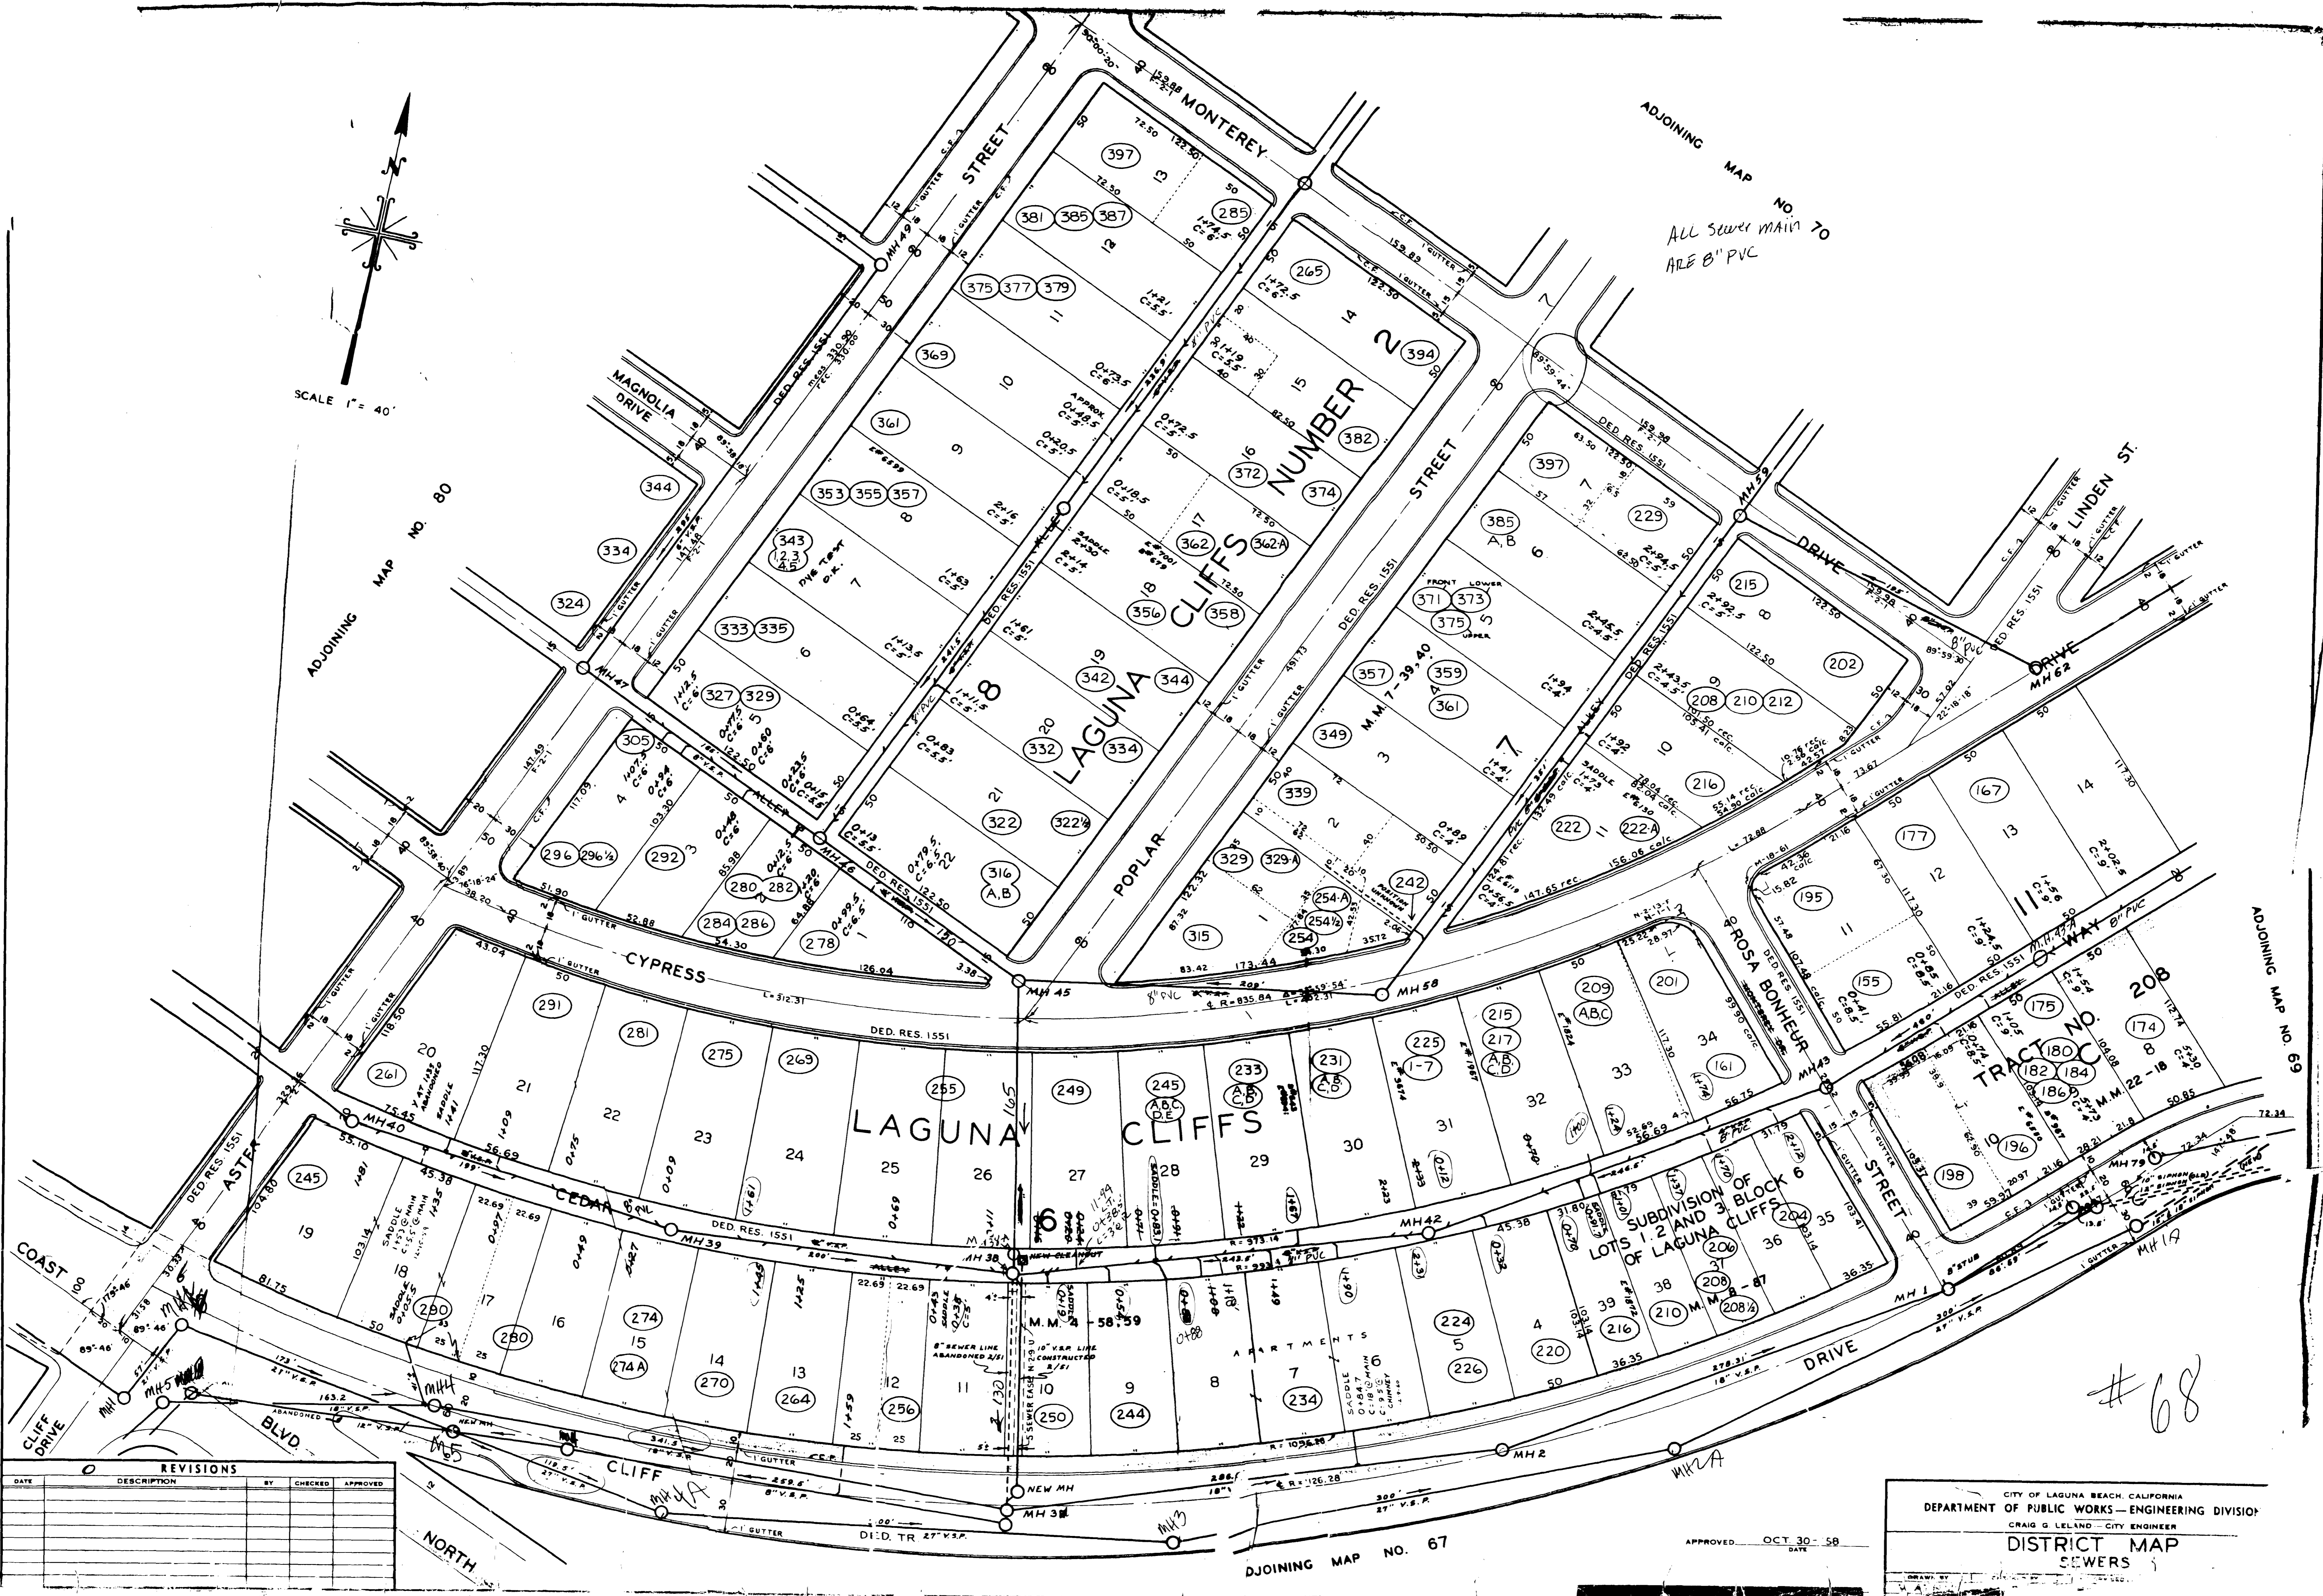

REVISIONS				
DATE	DESCRIPTION	BY	CHECKED	APPROVED

NORTH

ADJOINING MAP NO. 67

APPROVED OCT 30 - 58  
DATE

CITY OF LAGUNA BEACH, CALIFORNIA  
DEPARTMENT OF PUBLIC WORKS - ENGINEERING DIVISION  
CRAIG G. LELAND - CITY ENGINEER  
**DISTRICT MAP  
SEWERS**

#68