

ADJOINING MAP NO. 68



ADJOINING MAP NO. 67

ADJOINING MAP NO. 70

ADJOINING MAP NO. 71

ADJOINING MAP NO. 72

SCALE 1" = 40'

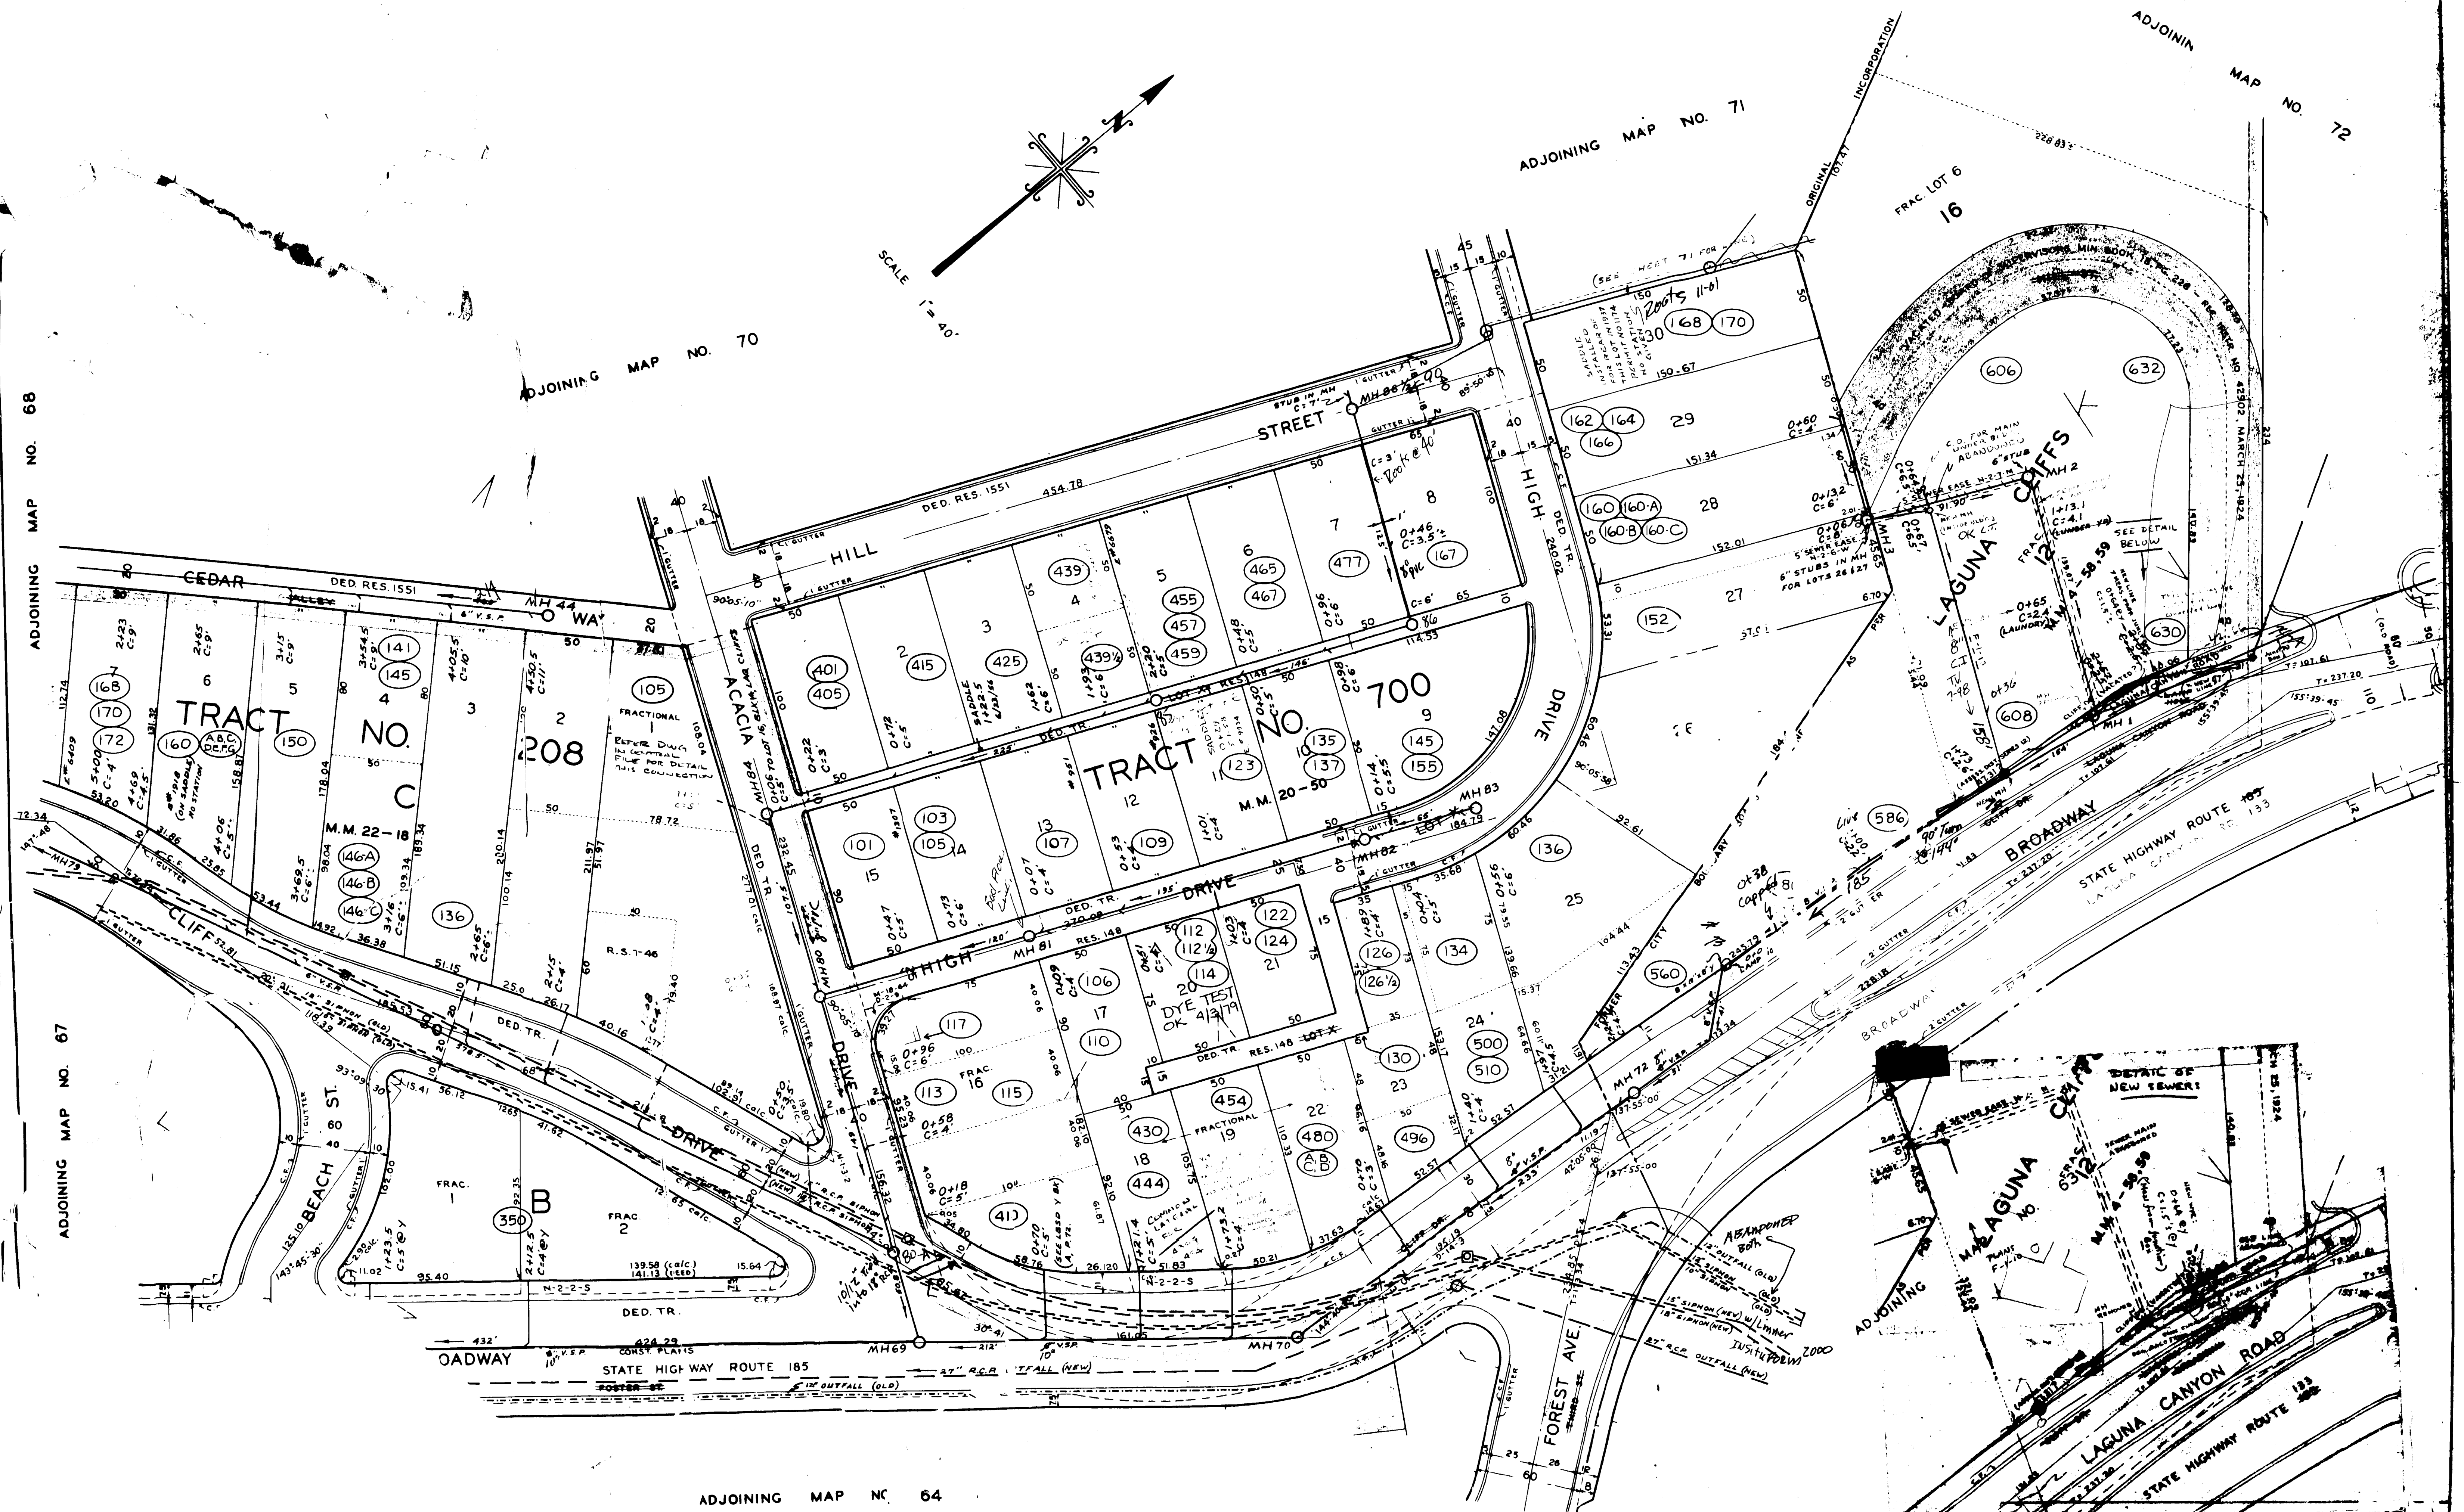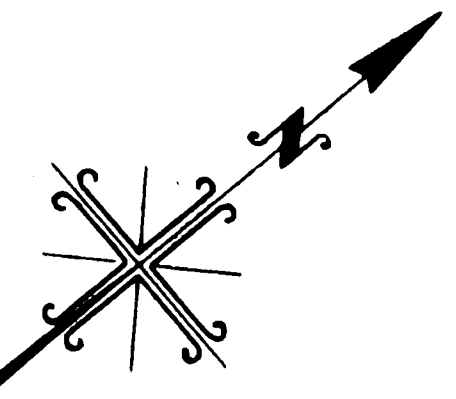

ADJOINING MAP NO. 64

APPROVED: \_\_\_\_\_ DATE: \_\_\_\_\_

CITY OF LAGUNA BEACH, CALIFORNIA  
 DEPARTMENT OF PUBLIC WORKS - ENGINEER  
 CRAIG G. LELAND - CITY ENGINEER

**DISTRICT MAP  
 SEWERS**

DRAWN BY: V. AZNAK  
 CHECKED BY: D.H. PAUL  
 SUPERVISOR BY: \_\_\_\_\_  
 DATE: \_\_\_\_\_