


LOT 6, CLIFFS

(600)


IRVINE'S SUBDIVISION 183
M.M. 1-88

ORANGE COUNTY
MAP NO. 75

IRVINE
ADJOINING MAP NO. 72
BOWL

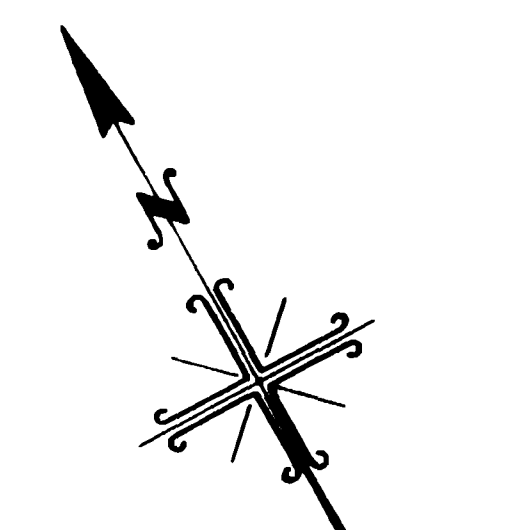

SCALE 1" = 40'

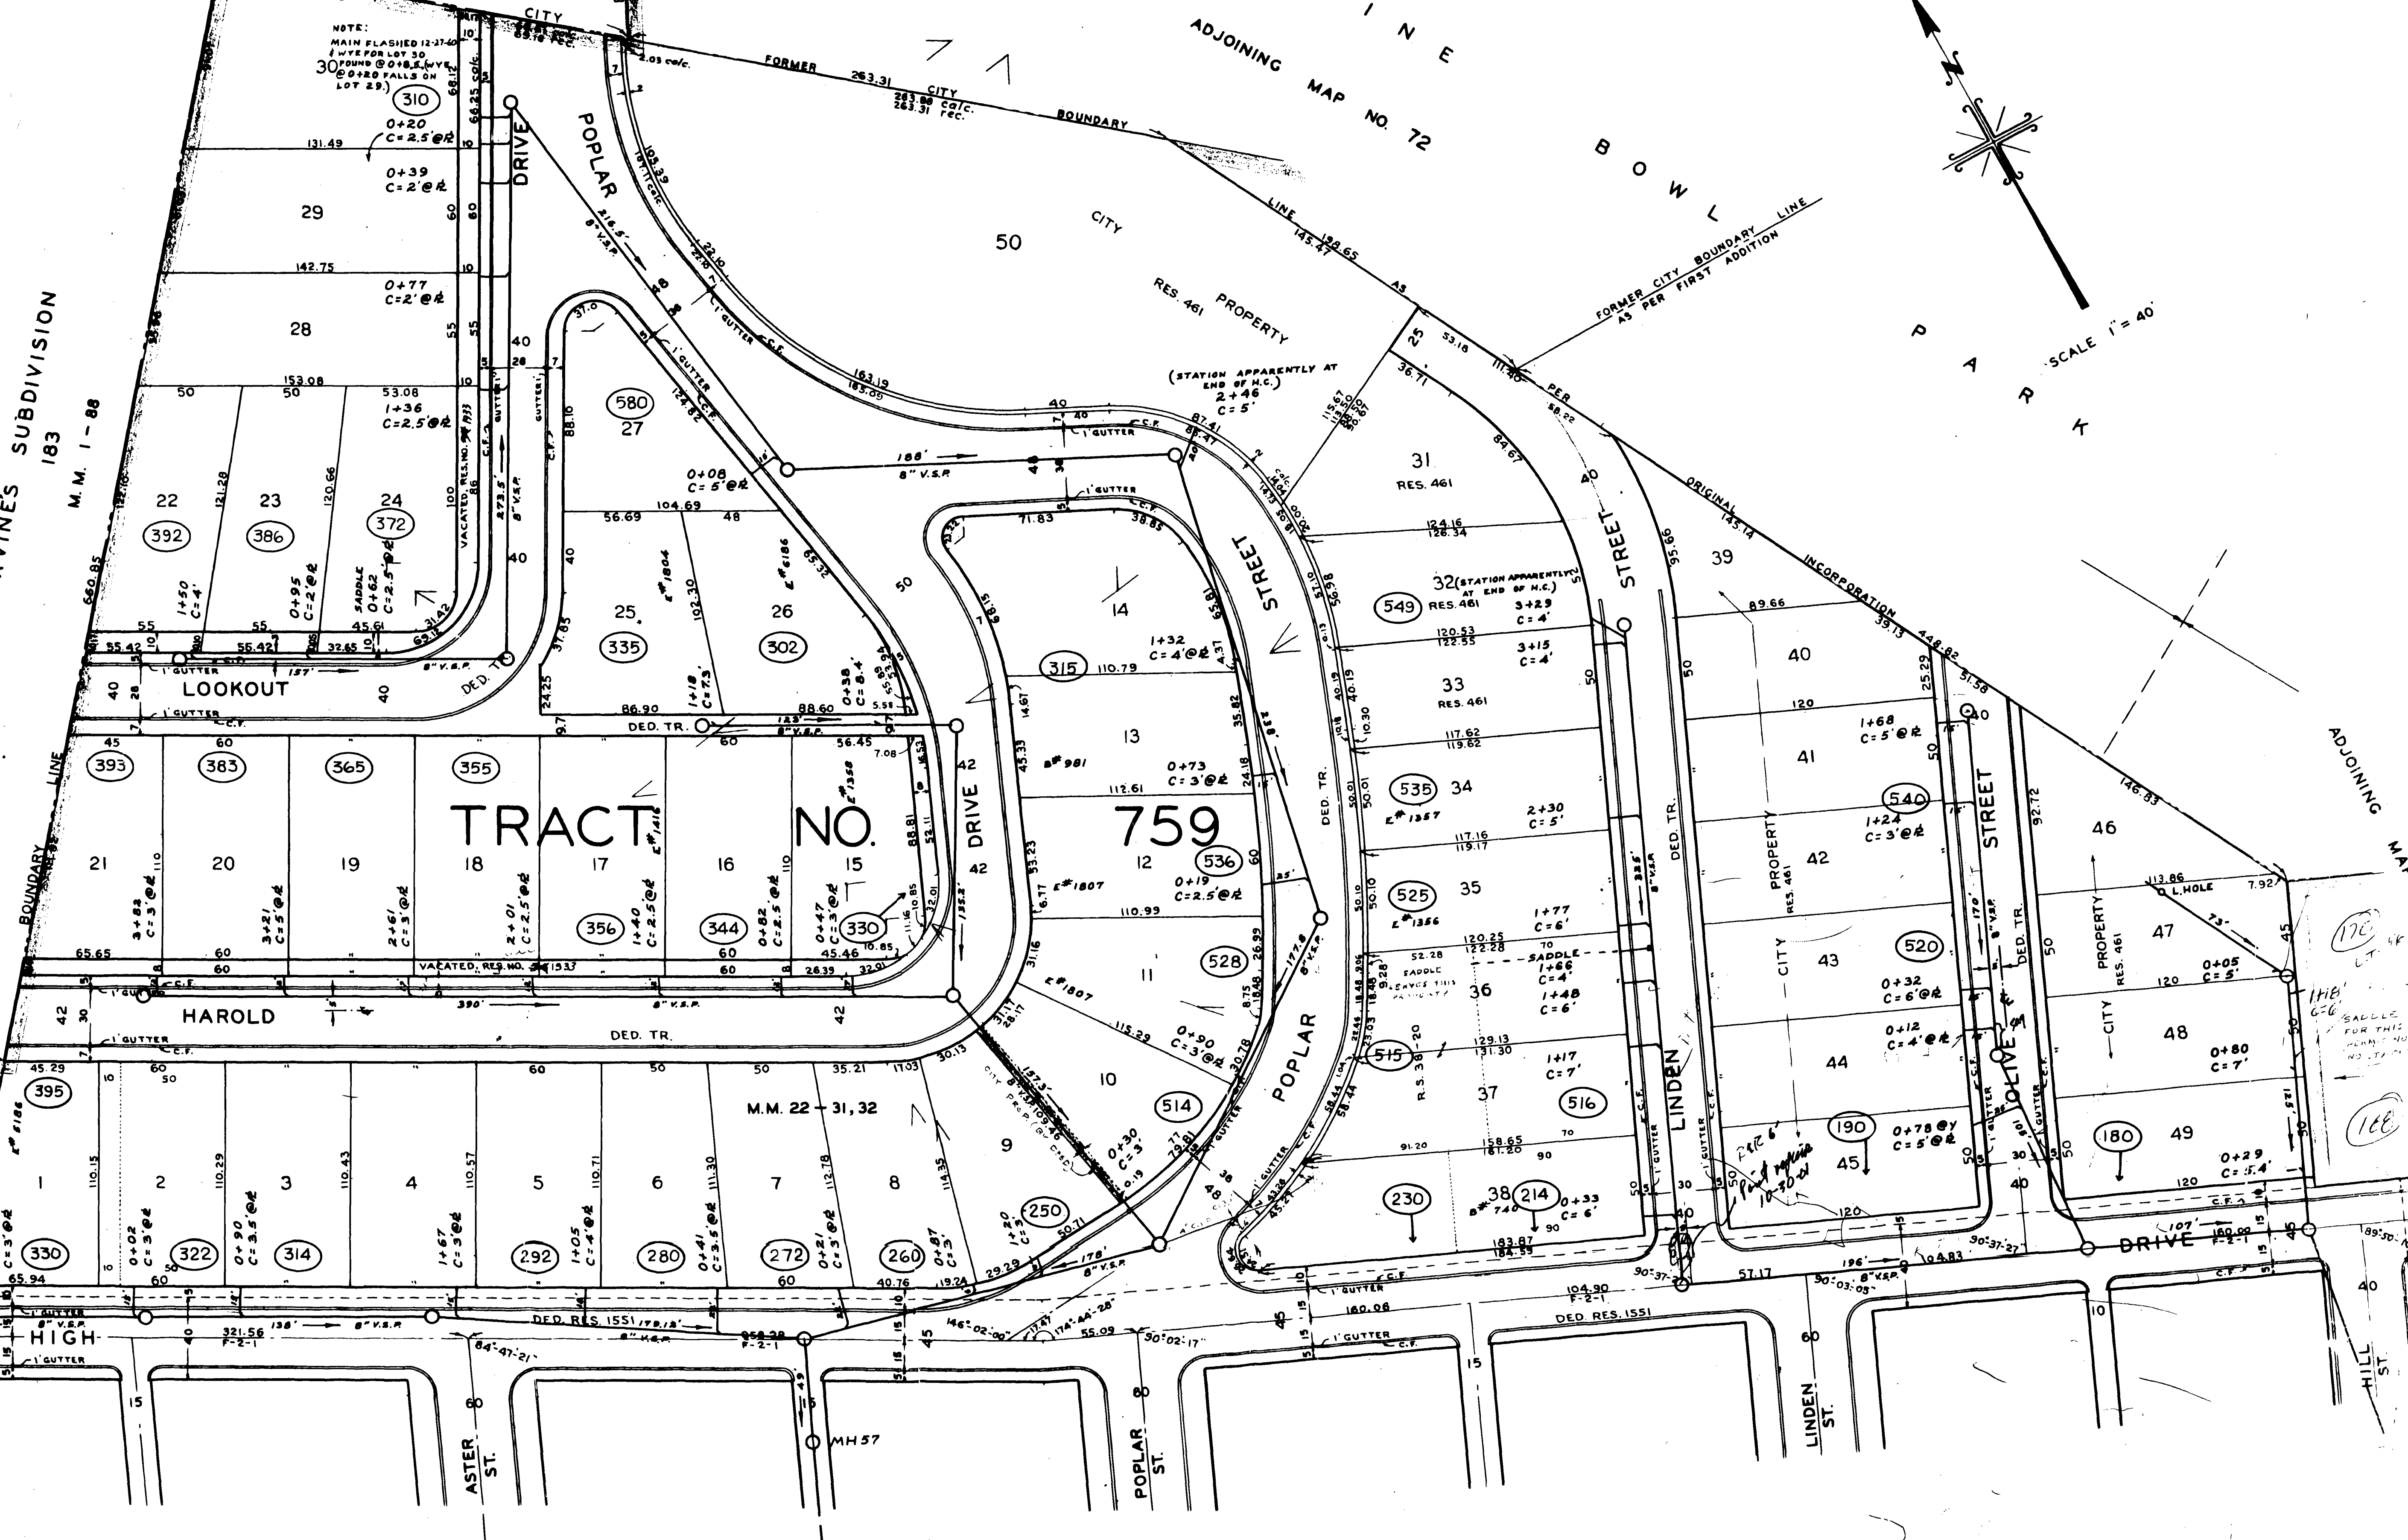

ADJOINING MAP NO. 77

ADJOINING MAP NO. 70

REVISIONS				
DATE	DESCRIPTION	BY	CHECKED	APPROVED

CITY OF LAGUNA
DEPARTMENT OF PUBLIC
CRAIG G.
DISTRICT MANAGER
SEWERS

OCT 30 1988
DATE

DRAWN BY
CHECKED BY D.H. PAUL
SUPERVISED BY D.H. PAUL

71