


IRVINE'S SUBDIVISION

183

M.M. 1-88

EASEMENT TO LAGUNA BEACH COUNTY WATER DISTRICT 1027.82

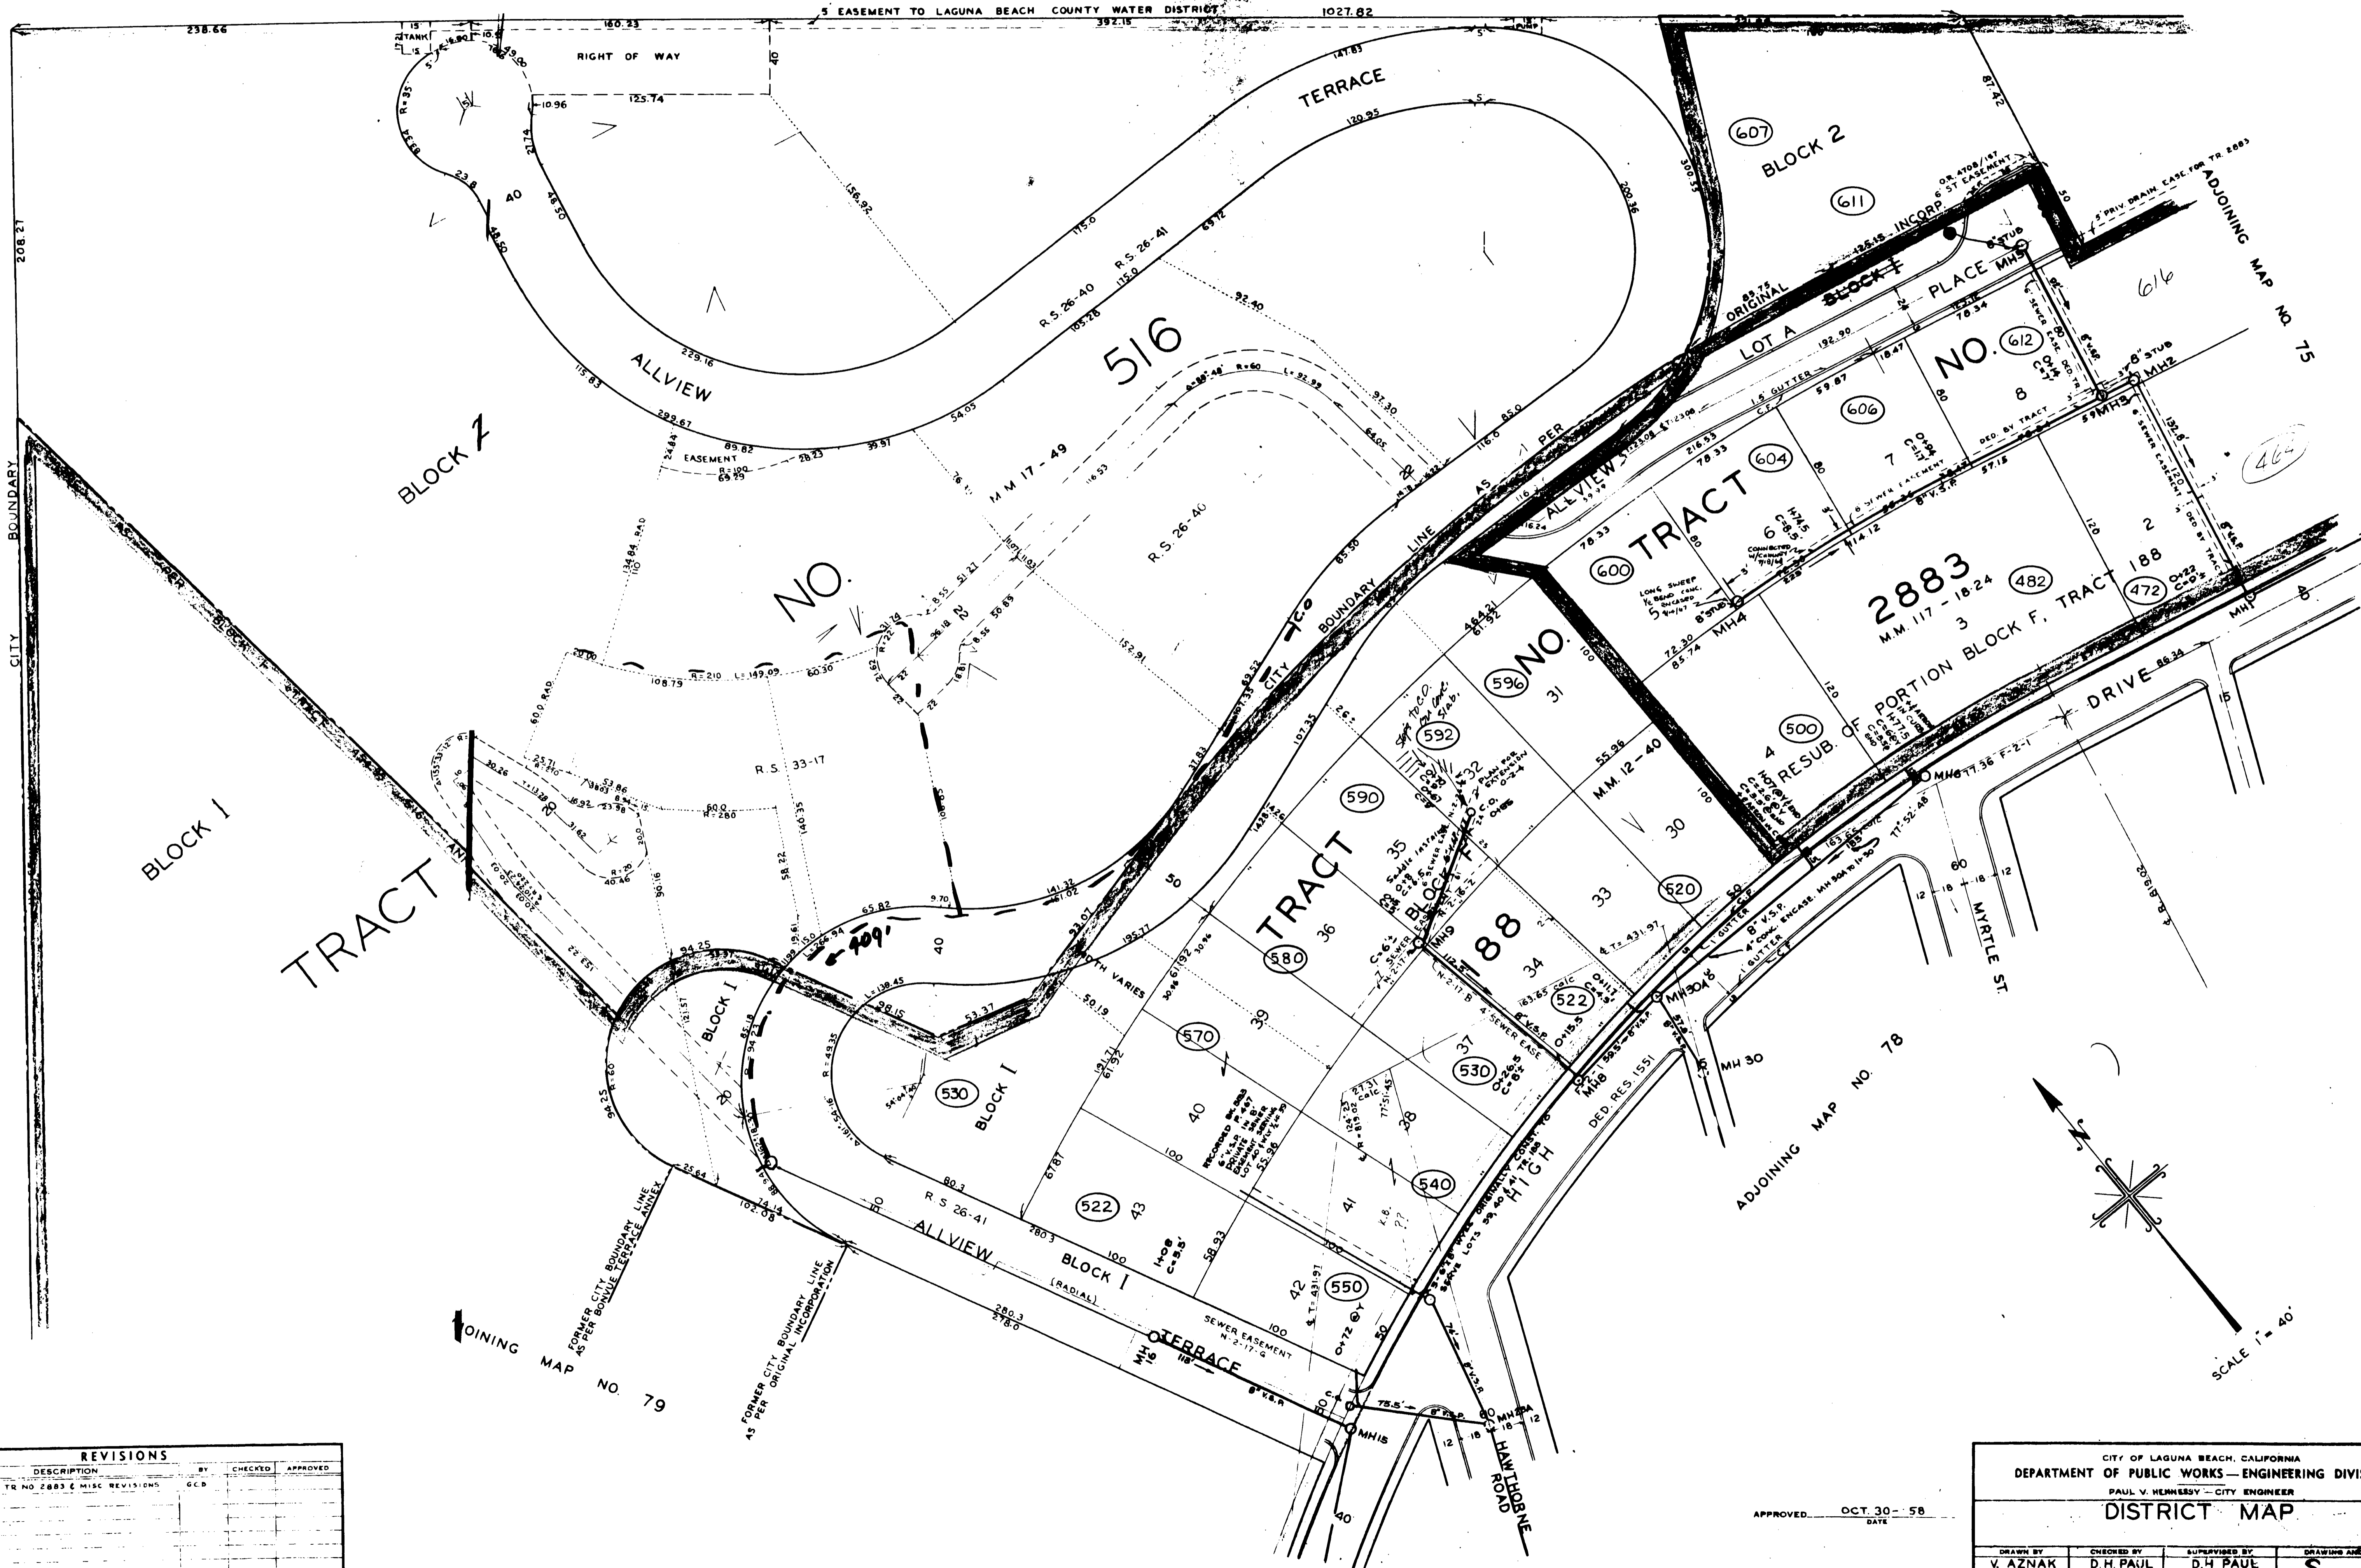

IRVINE'S SUBDIVISION
183
M.M. 1-88

REVISIONS				
DATE	DESCRIPTION	BY	CHECKED	APPROVED
7-26-81	ADDED TR NO. 2883 & MISC REVISIONS	G.C.B.		

APPROVED OCT 30 58
DATE
CITY ENGINEER

CITY OF LAGUNA BEACH, CALIFORNIA
DEPARTMENT OF PUBLIC WORKS—ENGINEERING DIVISION
PAUL V. HEMMERSY—CITY ENGINEER

DISTRICT MAP

DRAWN BY V. AZNAK	CHECKED BY D.H. PAUL	SUPERVISED BY D.H. PAUL	DRAWING AND TITLE S 76
----------------------	-------------------------	----------------------------	---------------------------