



ADJOINING MAP NO. 78

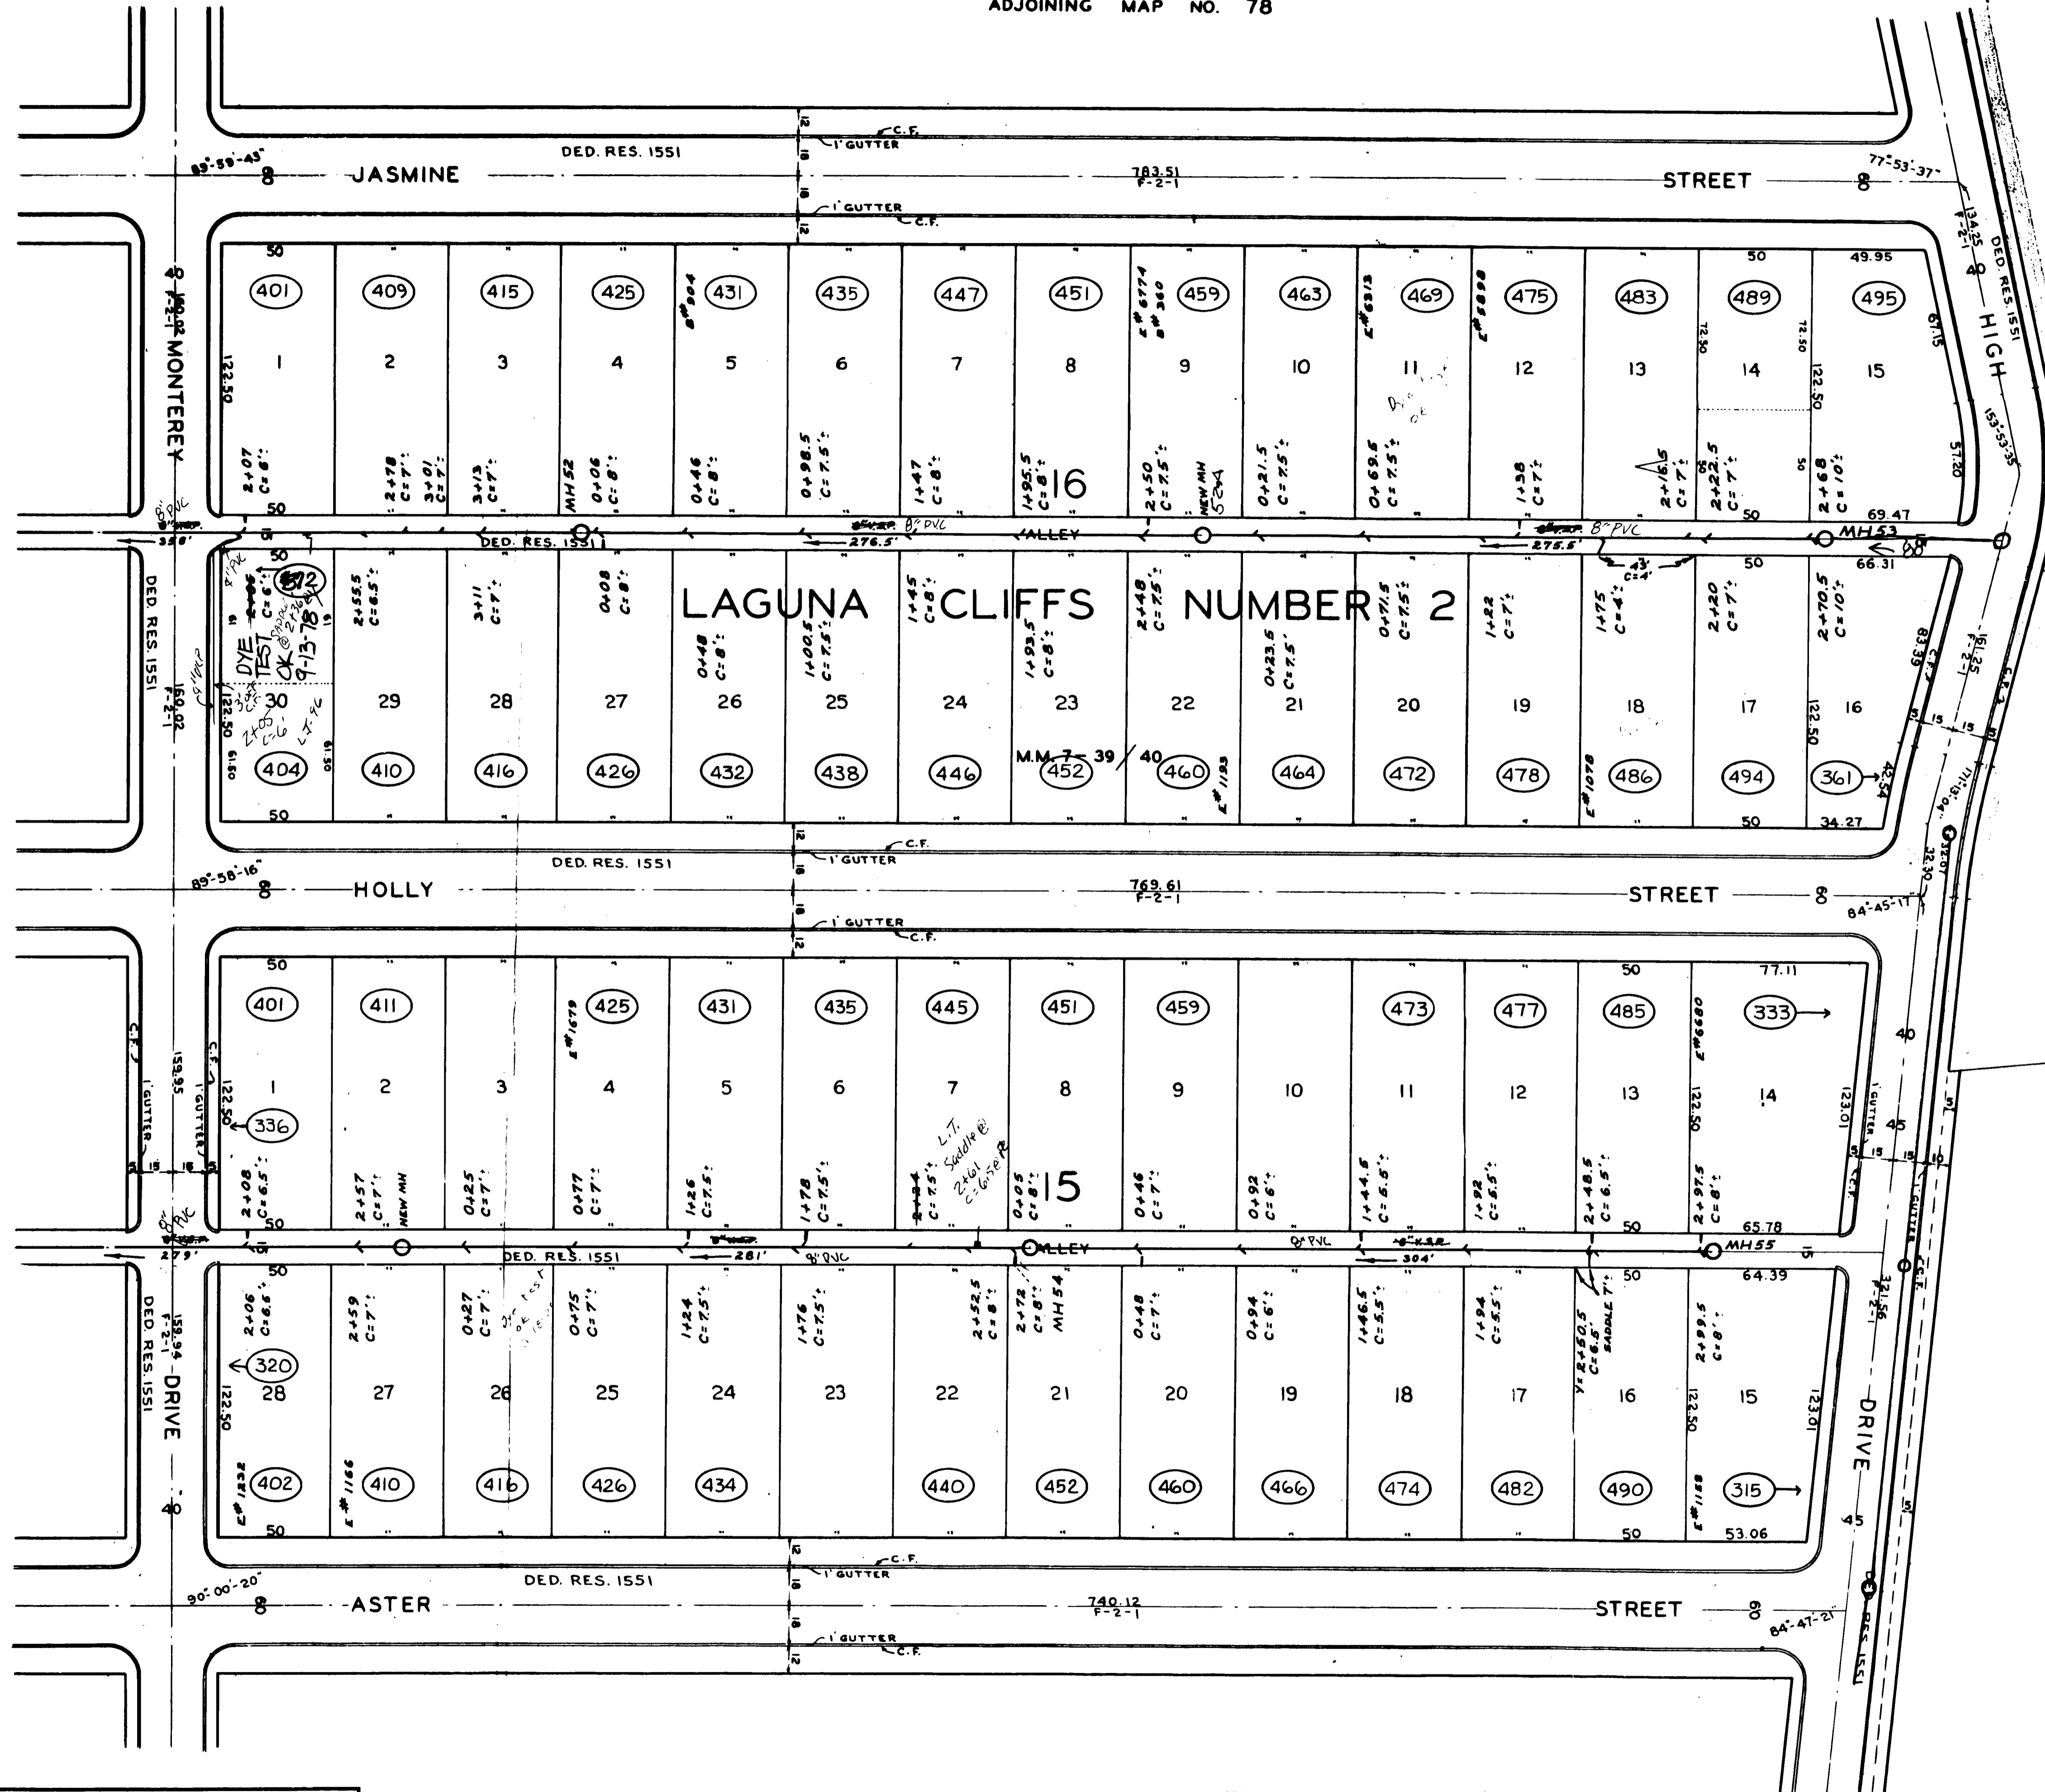

ADJOINING MAP NO. 75

ADJOINING MAP NO. 71

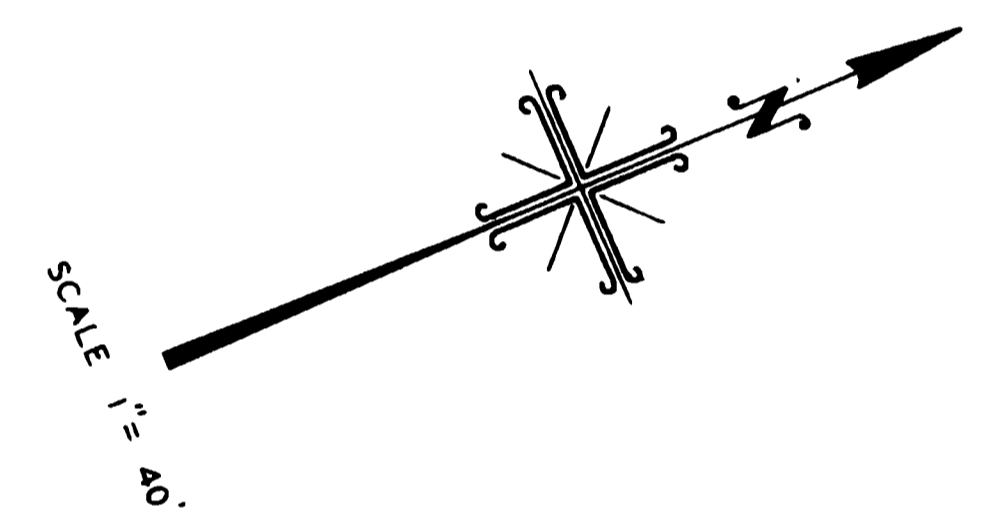

ADJOINING MAP NO. 80

ADJOINING MAP NO. 70

REVISIONS				
DATE	DESCRIPTION	BY	CHECKED	APPROVED

APPROVED: OCT. 30 - 58
DATE

CITY OF LAGUNA BEACH, CALIFORNIA
DEPARTMENT OF PUBLIC WORKS—ENGINEERING DIVISION
CRAIG G. LELAND—CITY ENGINEER

**DISTRICT MAP
SEWERS**

DRAWN BY V. AZNAK	CHECKED BY D.H. PAUL	SUPERVISED BY D.H. PAUL	DRAWING FILE NO. S. 77
----------------------	-------------------------	----------------------------	---------------------------