


ADJOINING MAP NO. 75

ADJOINING MAP NO. 76

ADJOINING MAP NO. 79

ADJOINING MAP NO. 77

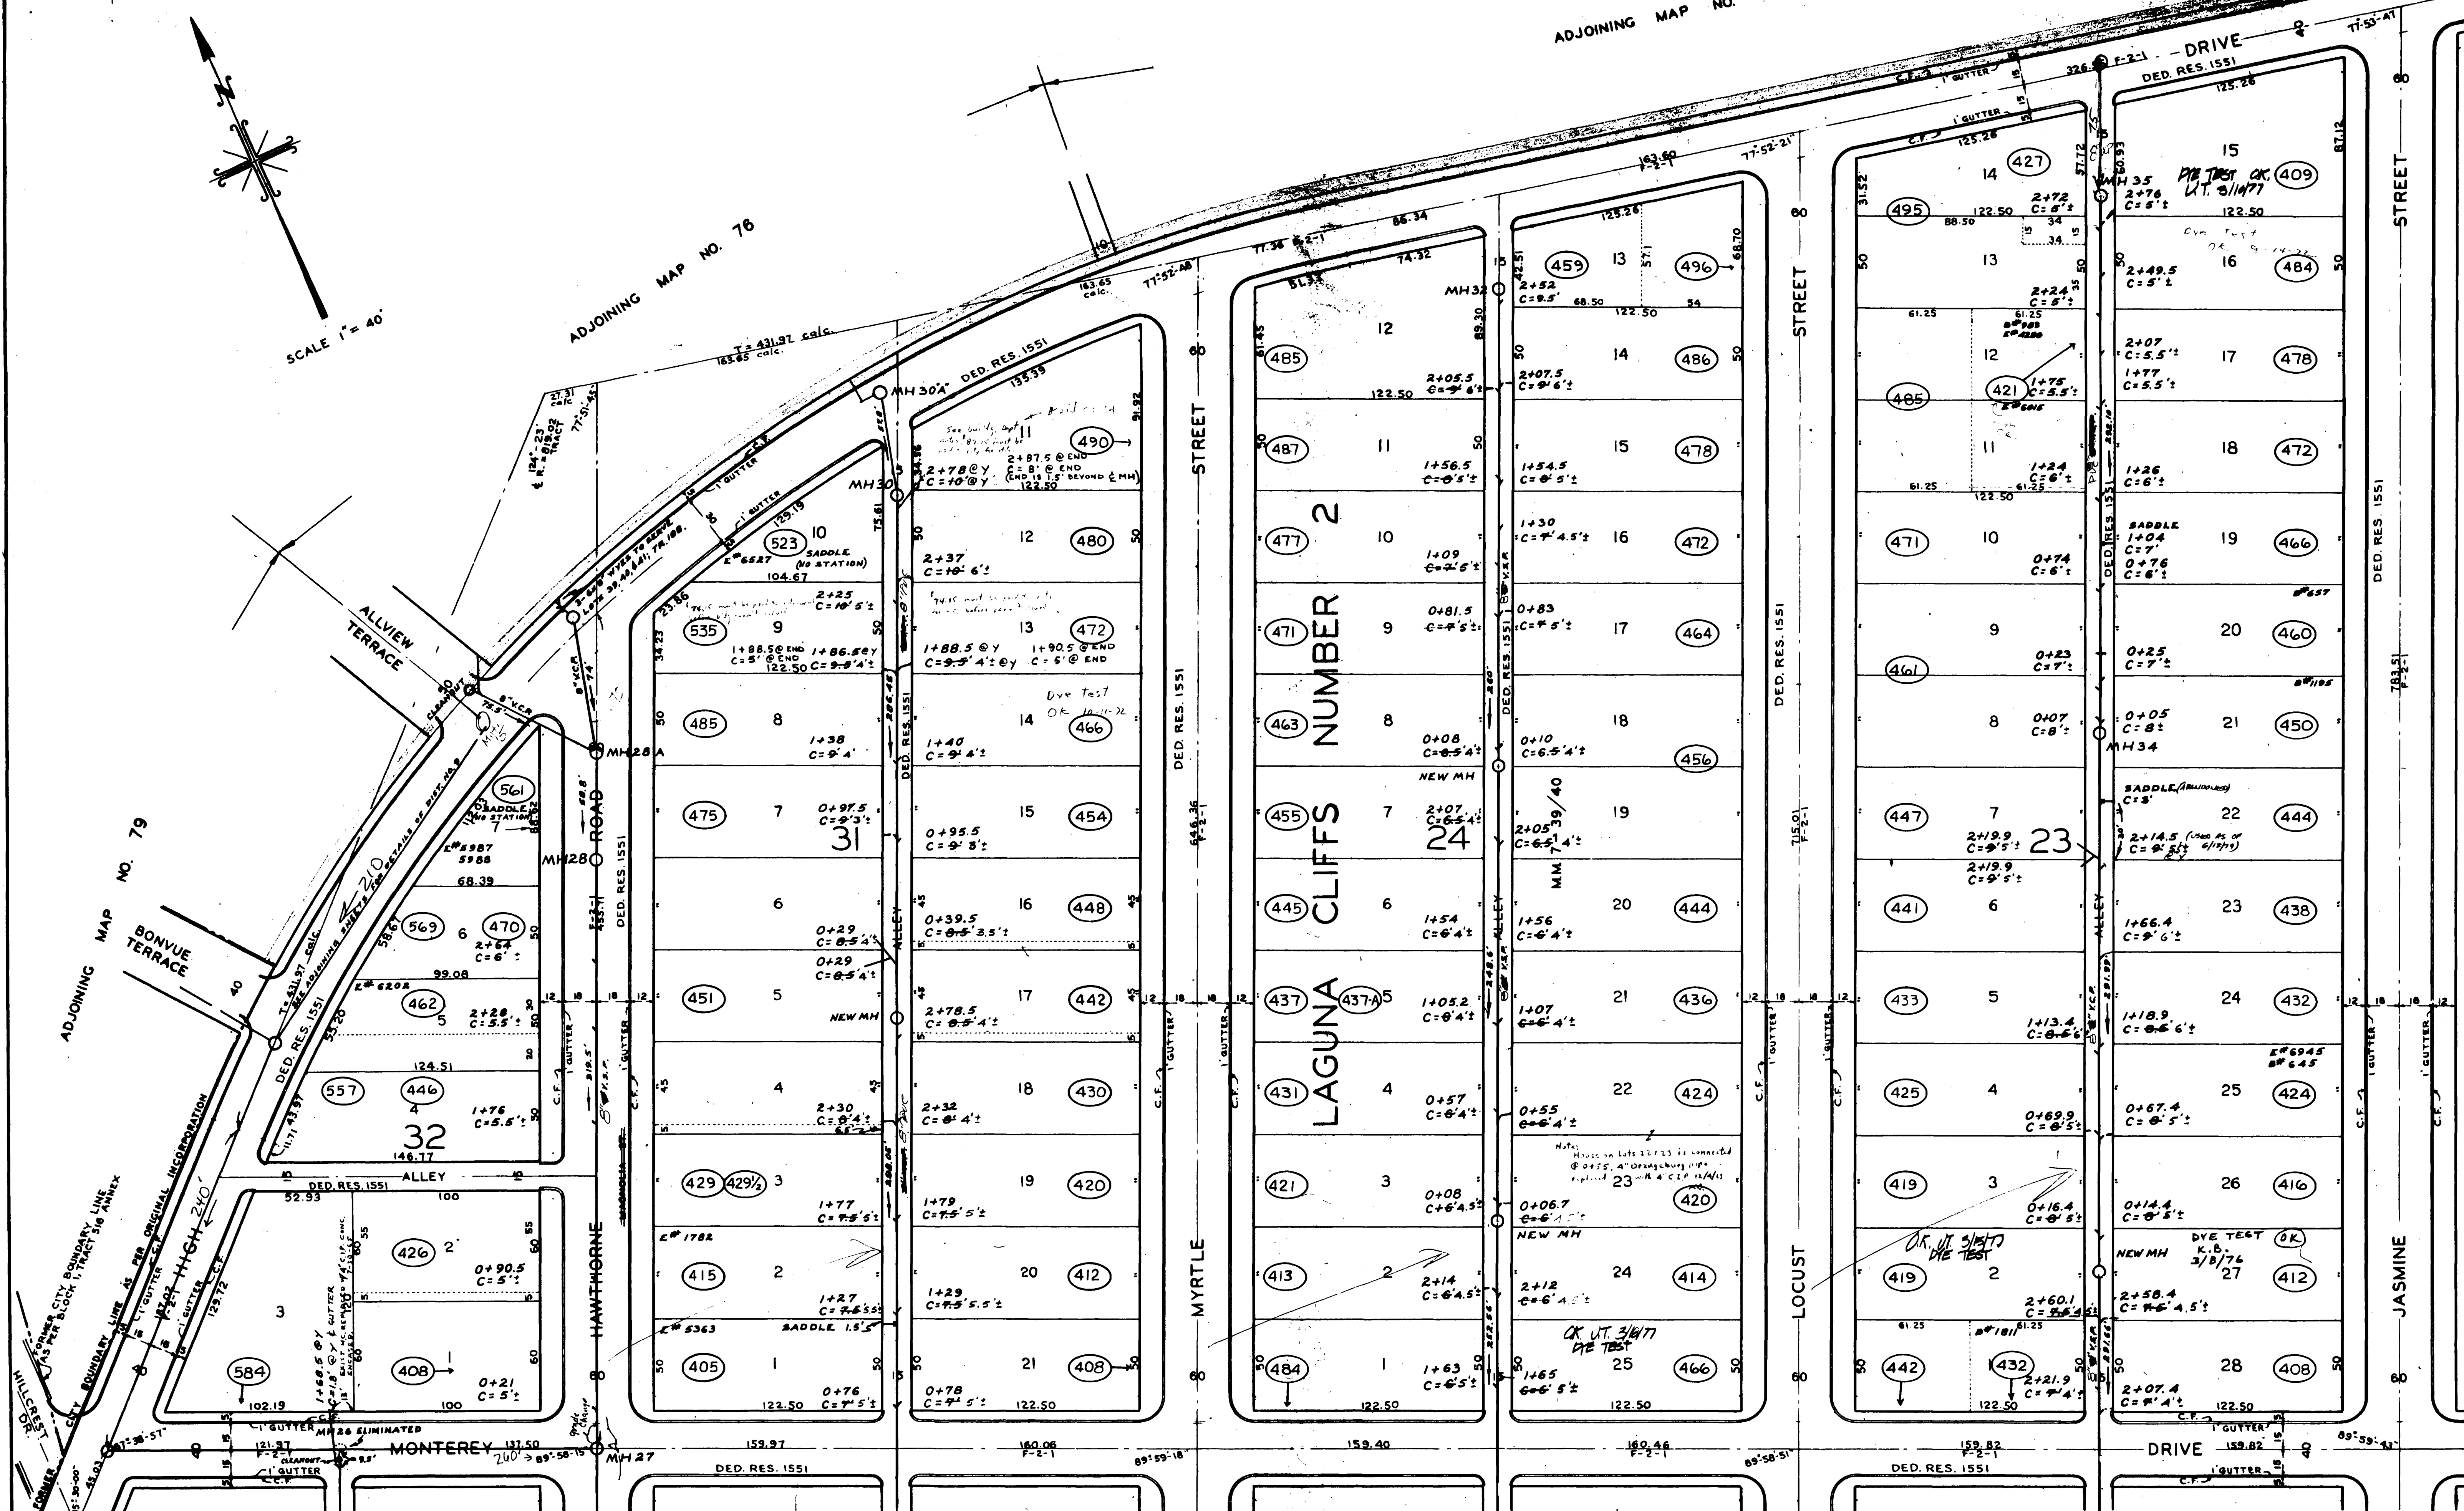

REVISIONS				
DATE	DESCRIPTION	BY	CHECKED	APPROVED

ADJOINING MAP NO. 82

ADJOINING MAP NO. 81

APPROVED OCT. 30 - '58

CITY OF LAGUNA BEACH, CALIFORNIA
 DEPARTMENT OF PUBLIC WORKS - ENGINEERING DIVISION
 CRAIG G. LELAND - CITY ENGINEER
DISTRICT MAP
 SEWERS

DATE: OCT. 30 - '58

DRAWN BY: V. AYNAZ
 CHECKED BY: J. H. PAUL
 APPROVED BY: S. H. PAUL