


ADJOINING MAP NO. 81


ADJOINING MAP NO. 80

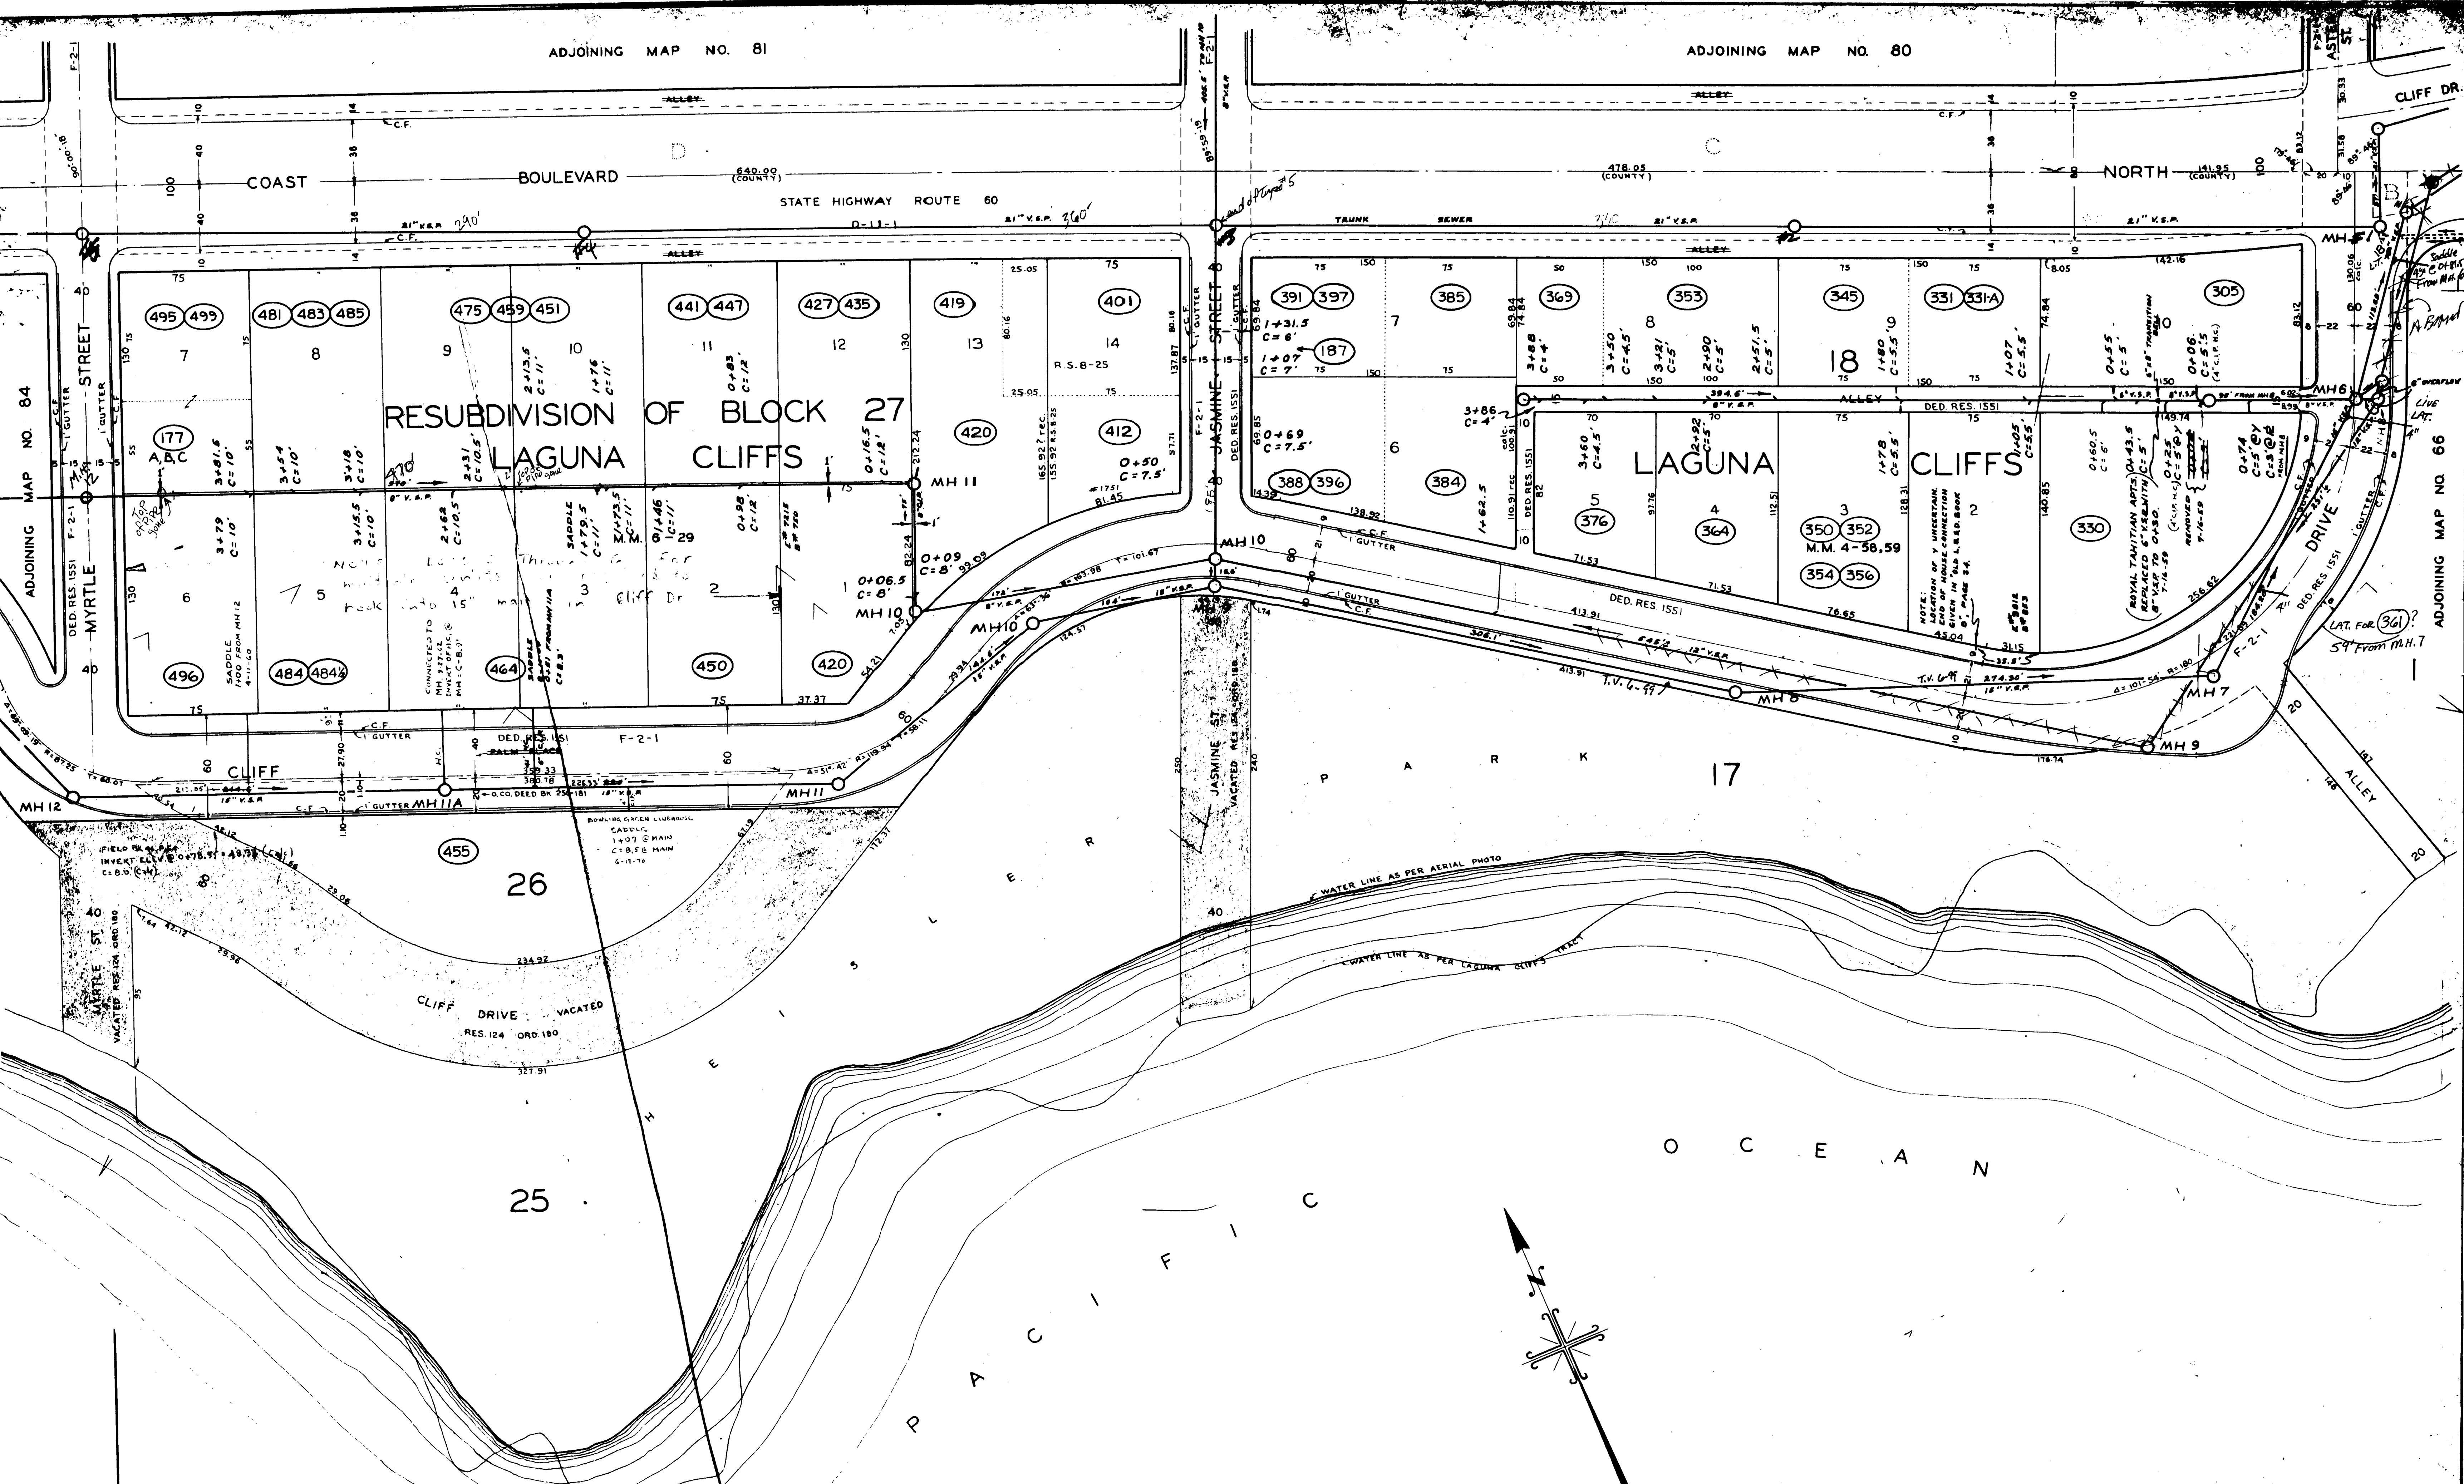

RESUBDIVISION OF BLOCK 27
LAGUNA CLIFFS

LAGUNA CLIFFS

REVISIONS				
DATE	DESCRIPTION	BY	CHECKED	APPROVED

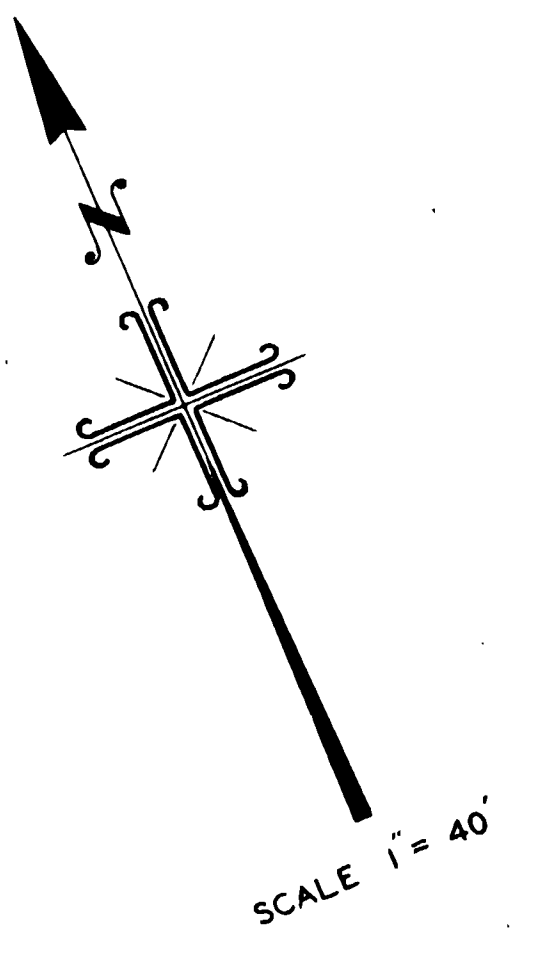

APPROVED: AUG. 11 - '58
DATE

CITY OF LAGUNA BEACH, CALIFORNIA
DEPARTMENT OF PUBLIC WORKS - ENGINEERING DIVISION
PAUL V. HENNESSY - CITY ENGINEER

**DISTRICT MAP
SEWERS**

DRAWN BY V. AZNAK	CHECKED BY D. H. PAUL	DESIGNED BY D. H. PAUL	DRAWING AND FILE NO. S 83
----------------------	--------------------------	---------------------------	------------------------------