



ADJOINING MAP NO. 87

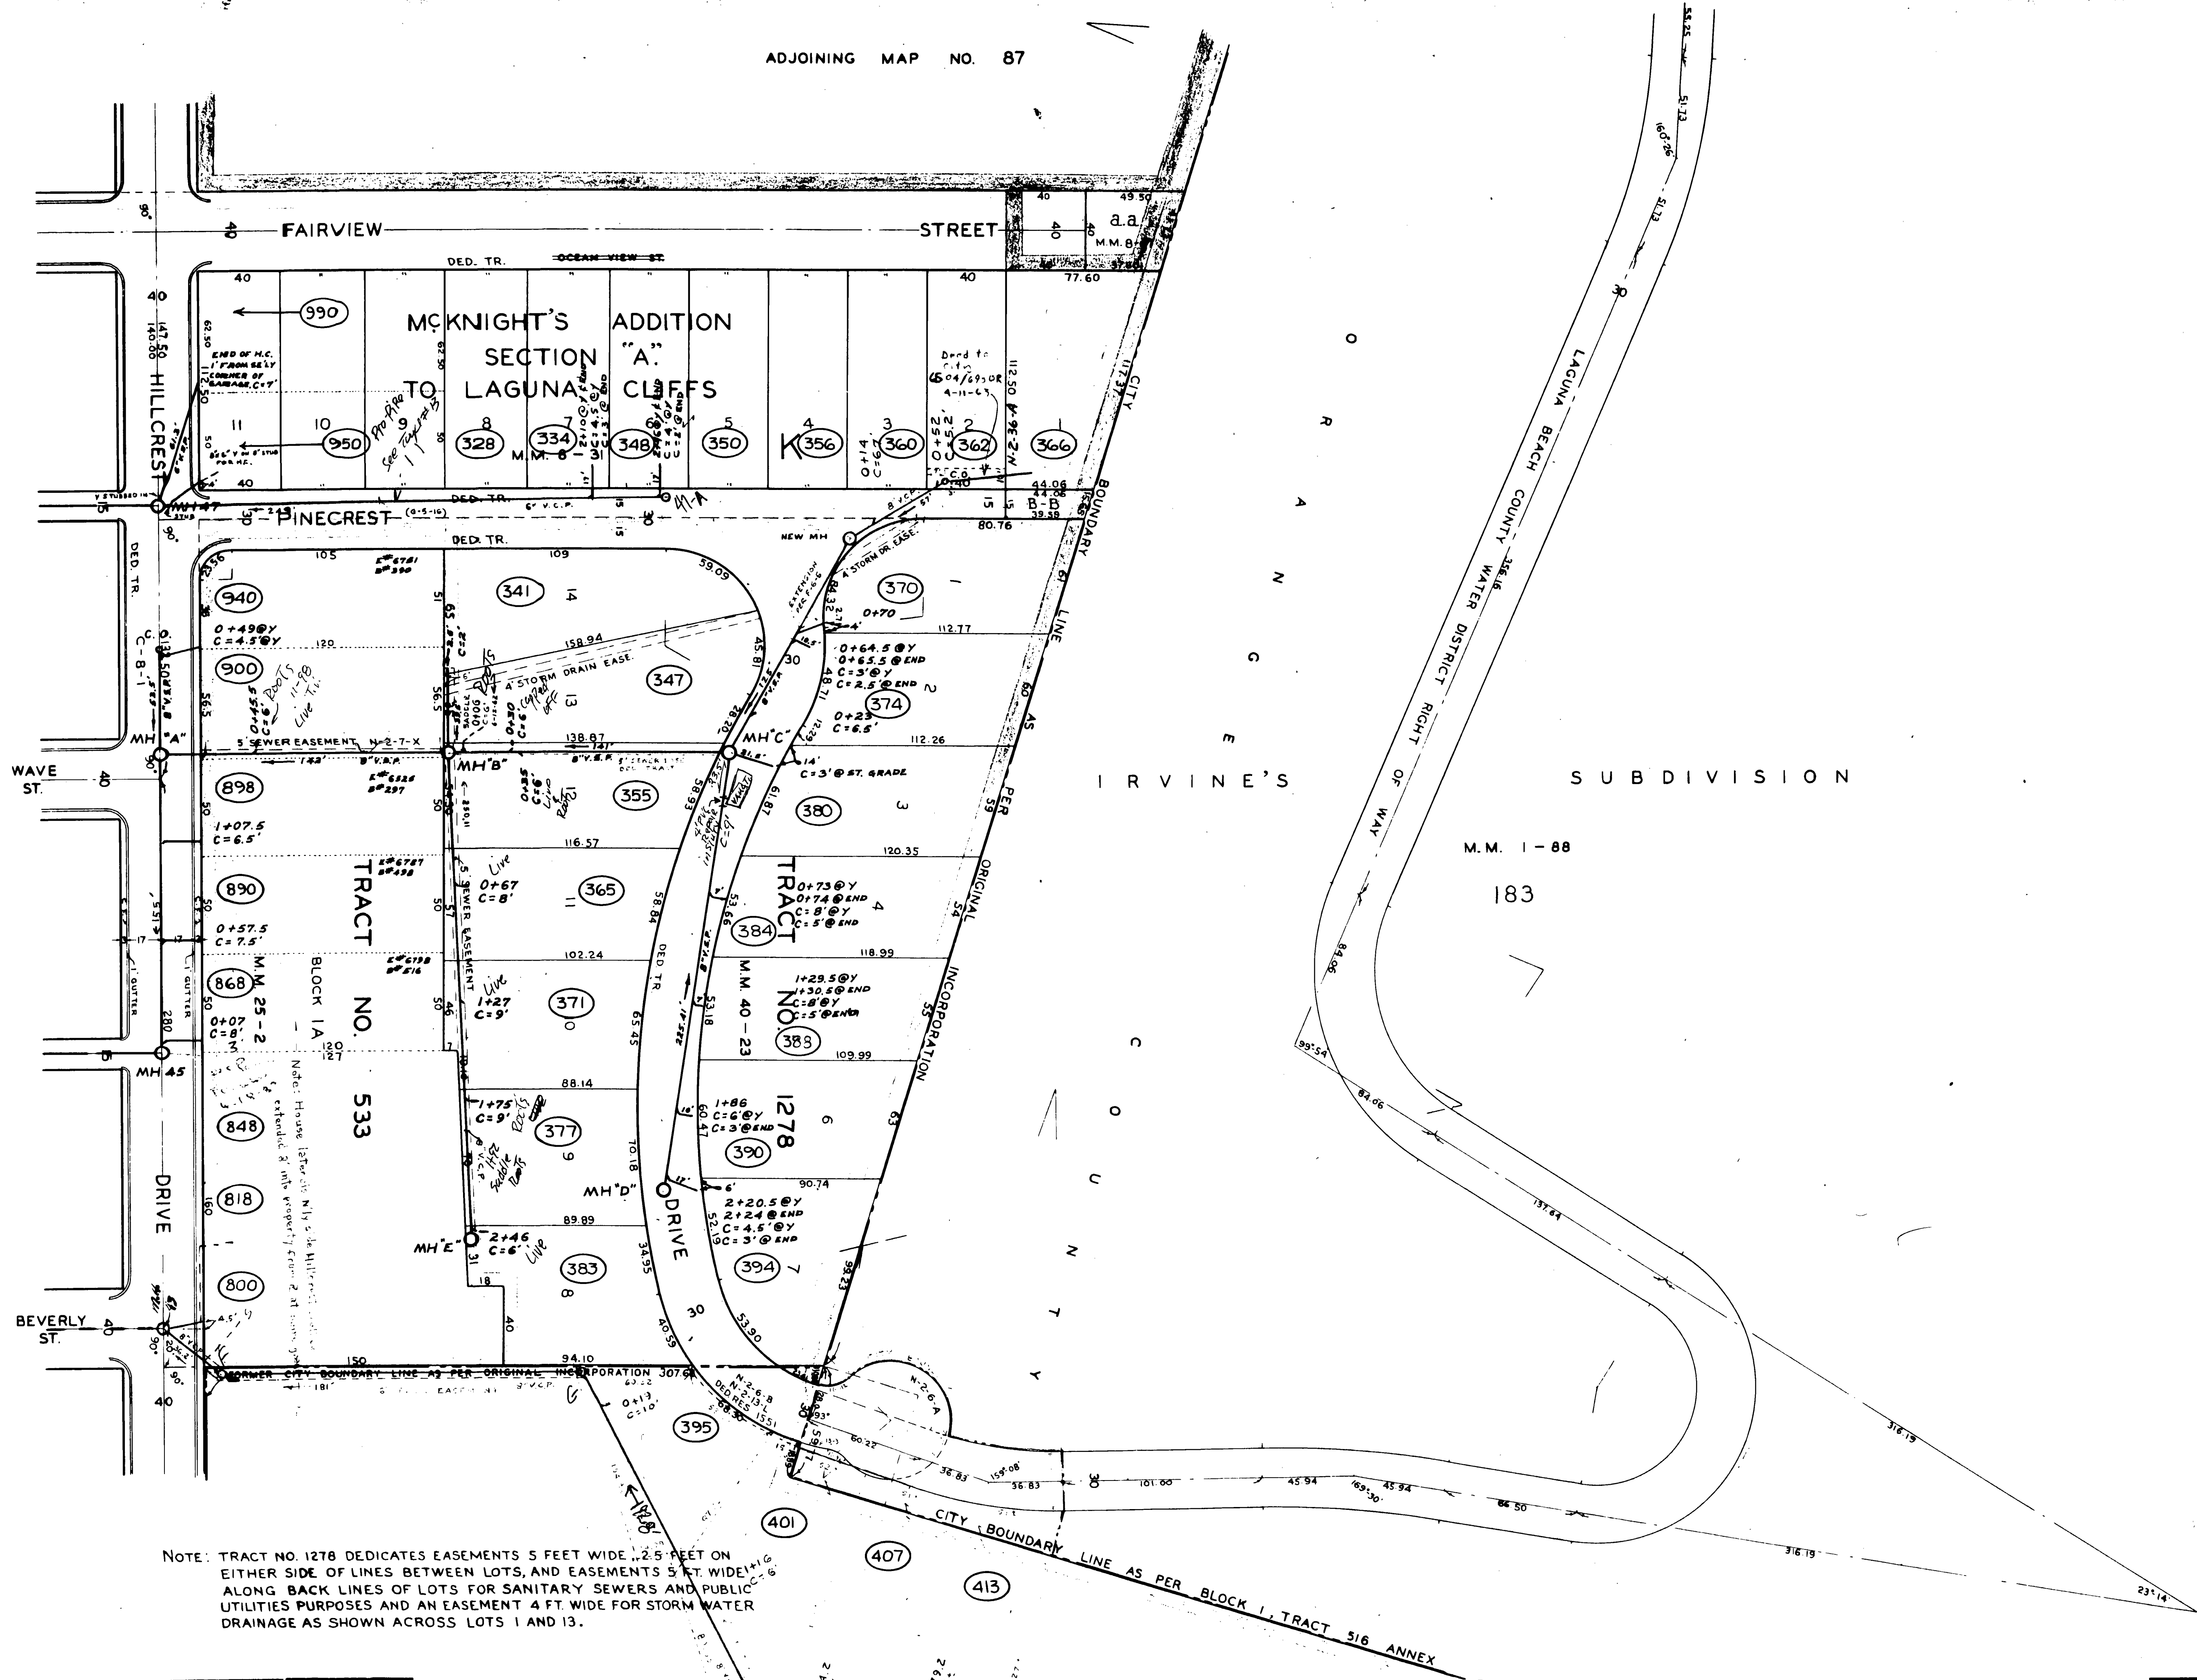

NOTE: TRACT NO. 1278 DEDICATES EASEMENTS 5 FEET WIDE, 2.5 FEET ON EITHER SIDE OF LINES BETWEEN LOTS, AND EASEMENTS 5 FT. WIDE ALONG BACK LINES OF LOTS FOR SANITARY SEWERS AND PUBLIC UTILITIES PURPOSES AND AN EASEMENT 4 FT. WIDE FOR STORM WATER DRAINAGE AS SHOWN ACROSS LOTS 1 AND 13.

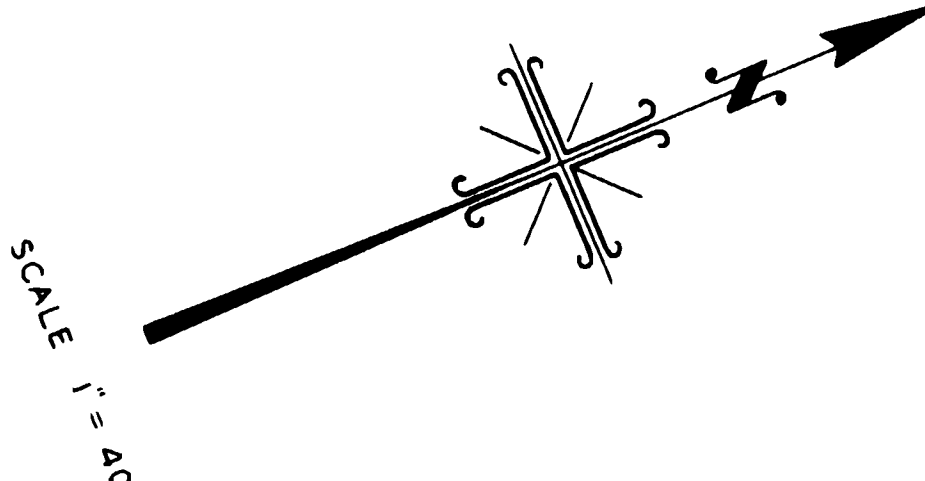

ADJOINING MAP NO. 85

ADJOINING MAP NO. 79

REVISIONS				
DATE	DESCRIPTION	BY	CHECKED	APPROVED

APPROVED AUG. 11 - '58 DATE

CITY OF LAGUNA BEACH, CALIFORNIA
 DEPARTMENT OF PUBLIC WORKS—ENGINEERING DIVISION
 CRAIG G. LELAND—CITY ENGINEER

DISTRICT MAP SEWERS

DRAWN BY V. AZNAK	CHECKED BY D.H. PAUL	DRAWING NO. 86
----------------------	-------------------------	-------------------