

ADJOINING MAP NO. 88



ADJOINING MAP NO. 98

ADJOINING MAP NO. 89

ADJOINING MAP NO. 94

ADJOINING MAP NO. 92

ADJOINING MAP NO. 96

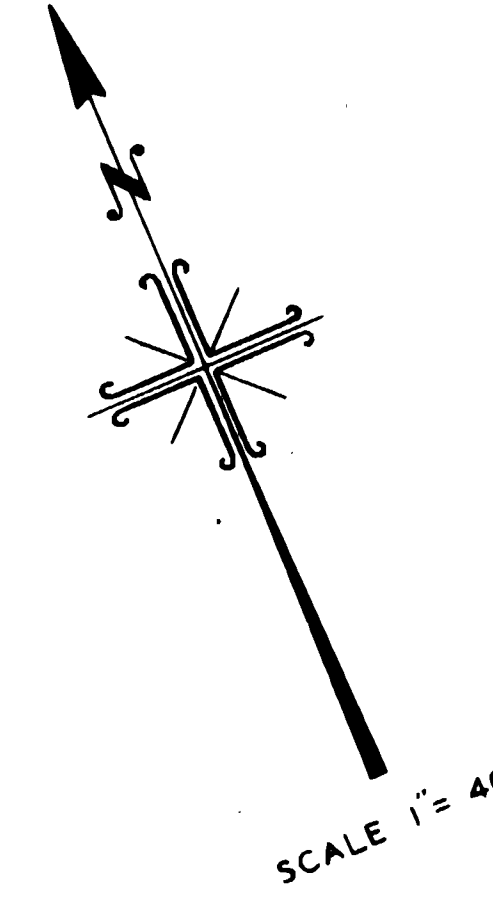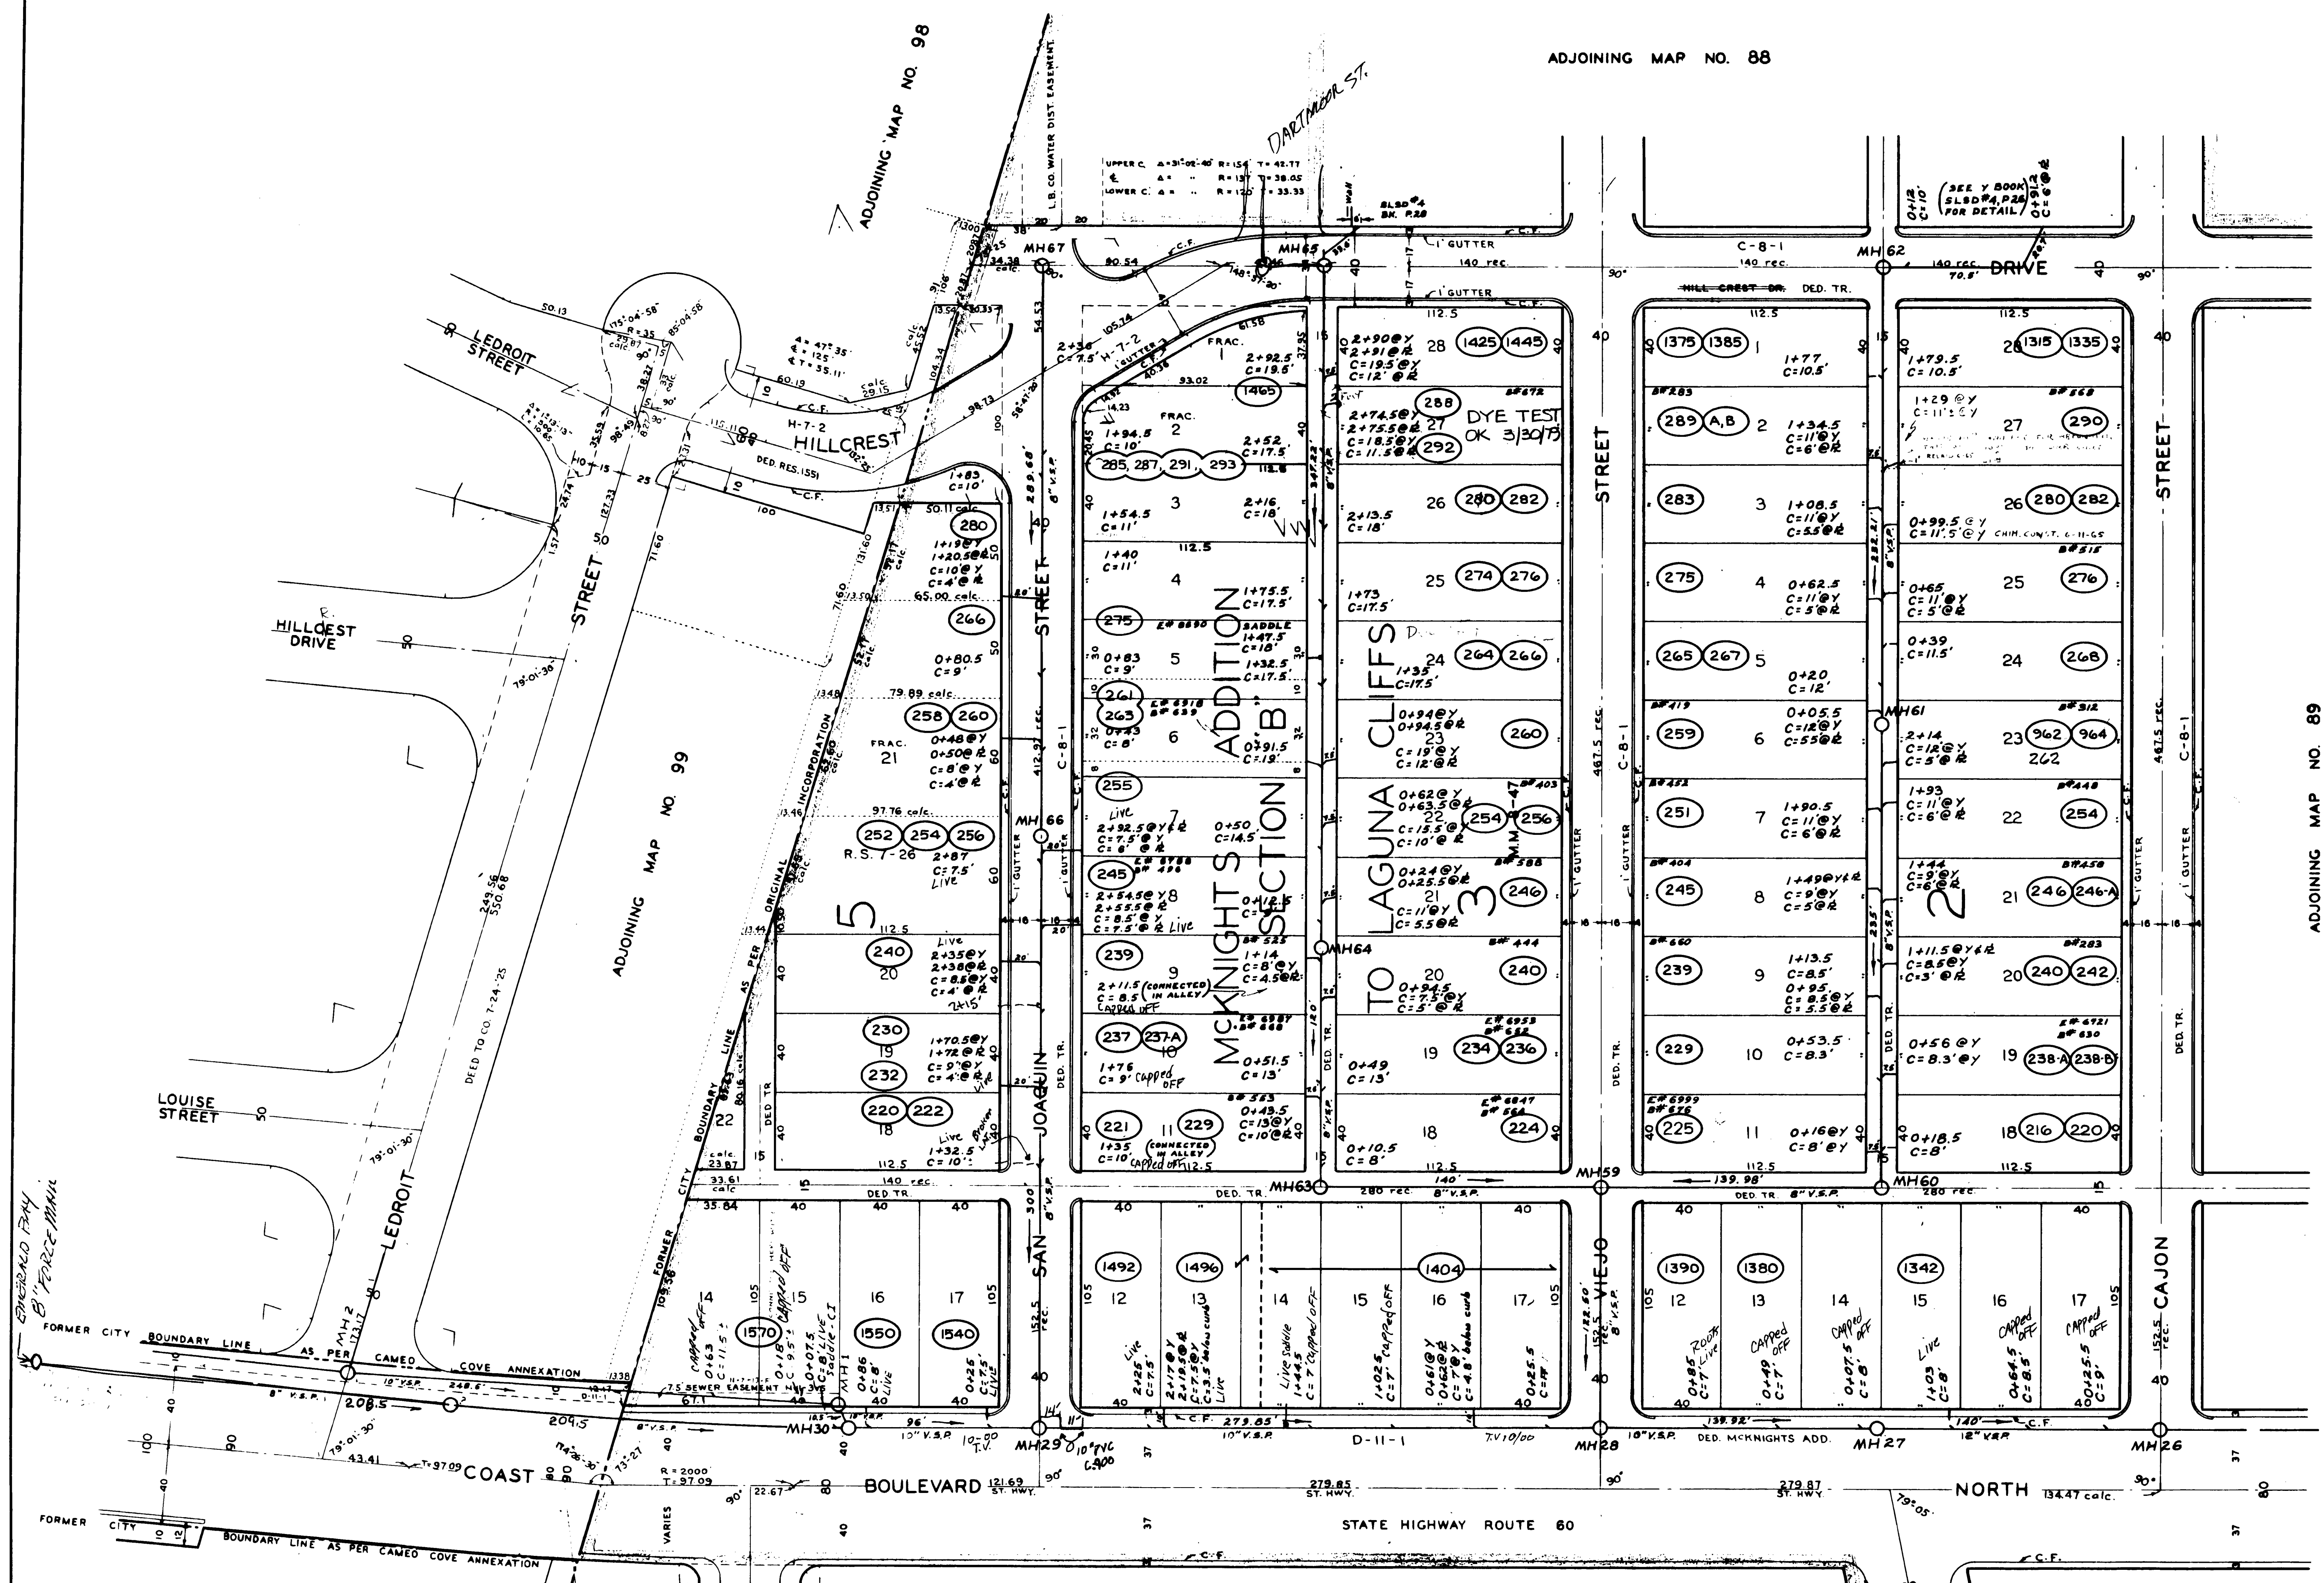

REVISIONS				
DATE	DESCRIPTION	BY	CHECKED	APPROVED

APPROVED: _____ DATE: _____

CITY ENGINEER

CITY OF LAGUNA BEACH, CALIFORNIA
 DEPARTMENT OF PUBLIC WORKS - ENGINEERING DIVISION
 CRAIG G. LELAND - CITY ENGINEER

DISTRICT MAP SEWERS

DRAWN BY V. AZNAR	CHECKED BY D.H. PAUL	SUPERVISED BY D.H. PAUL	DRAWING AND FILE NO. 590
----------------------	-------------------------	----------------------------	-----------------------------