
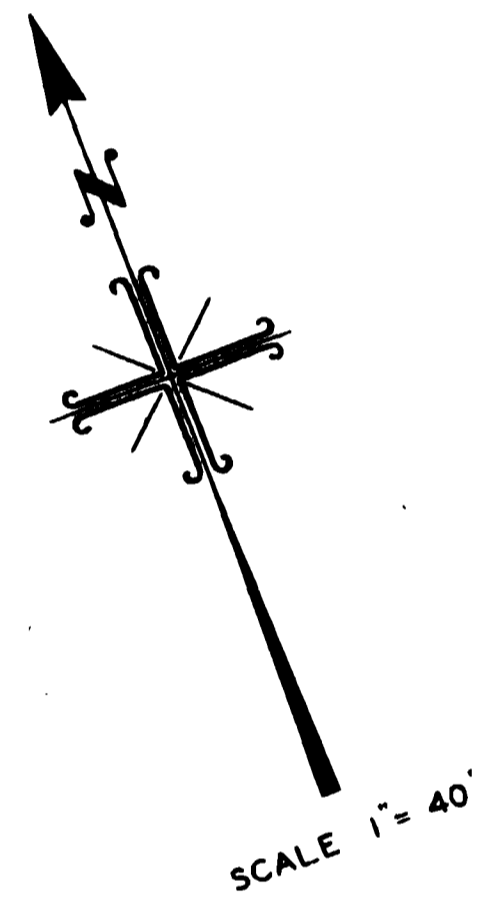


ADJOINING MAP NO. 92

ADJOINING MAP NO. 94

ADJOINING MAP NO. 91

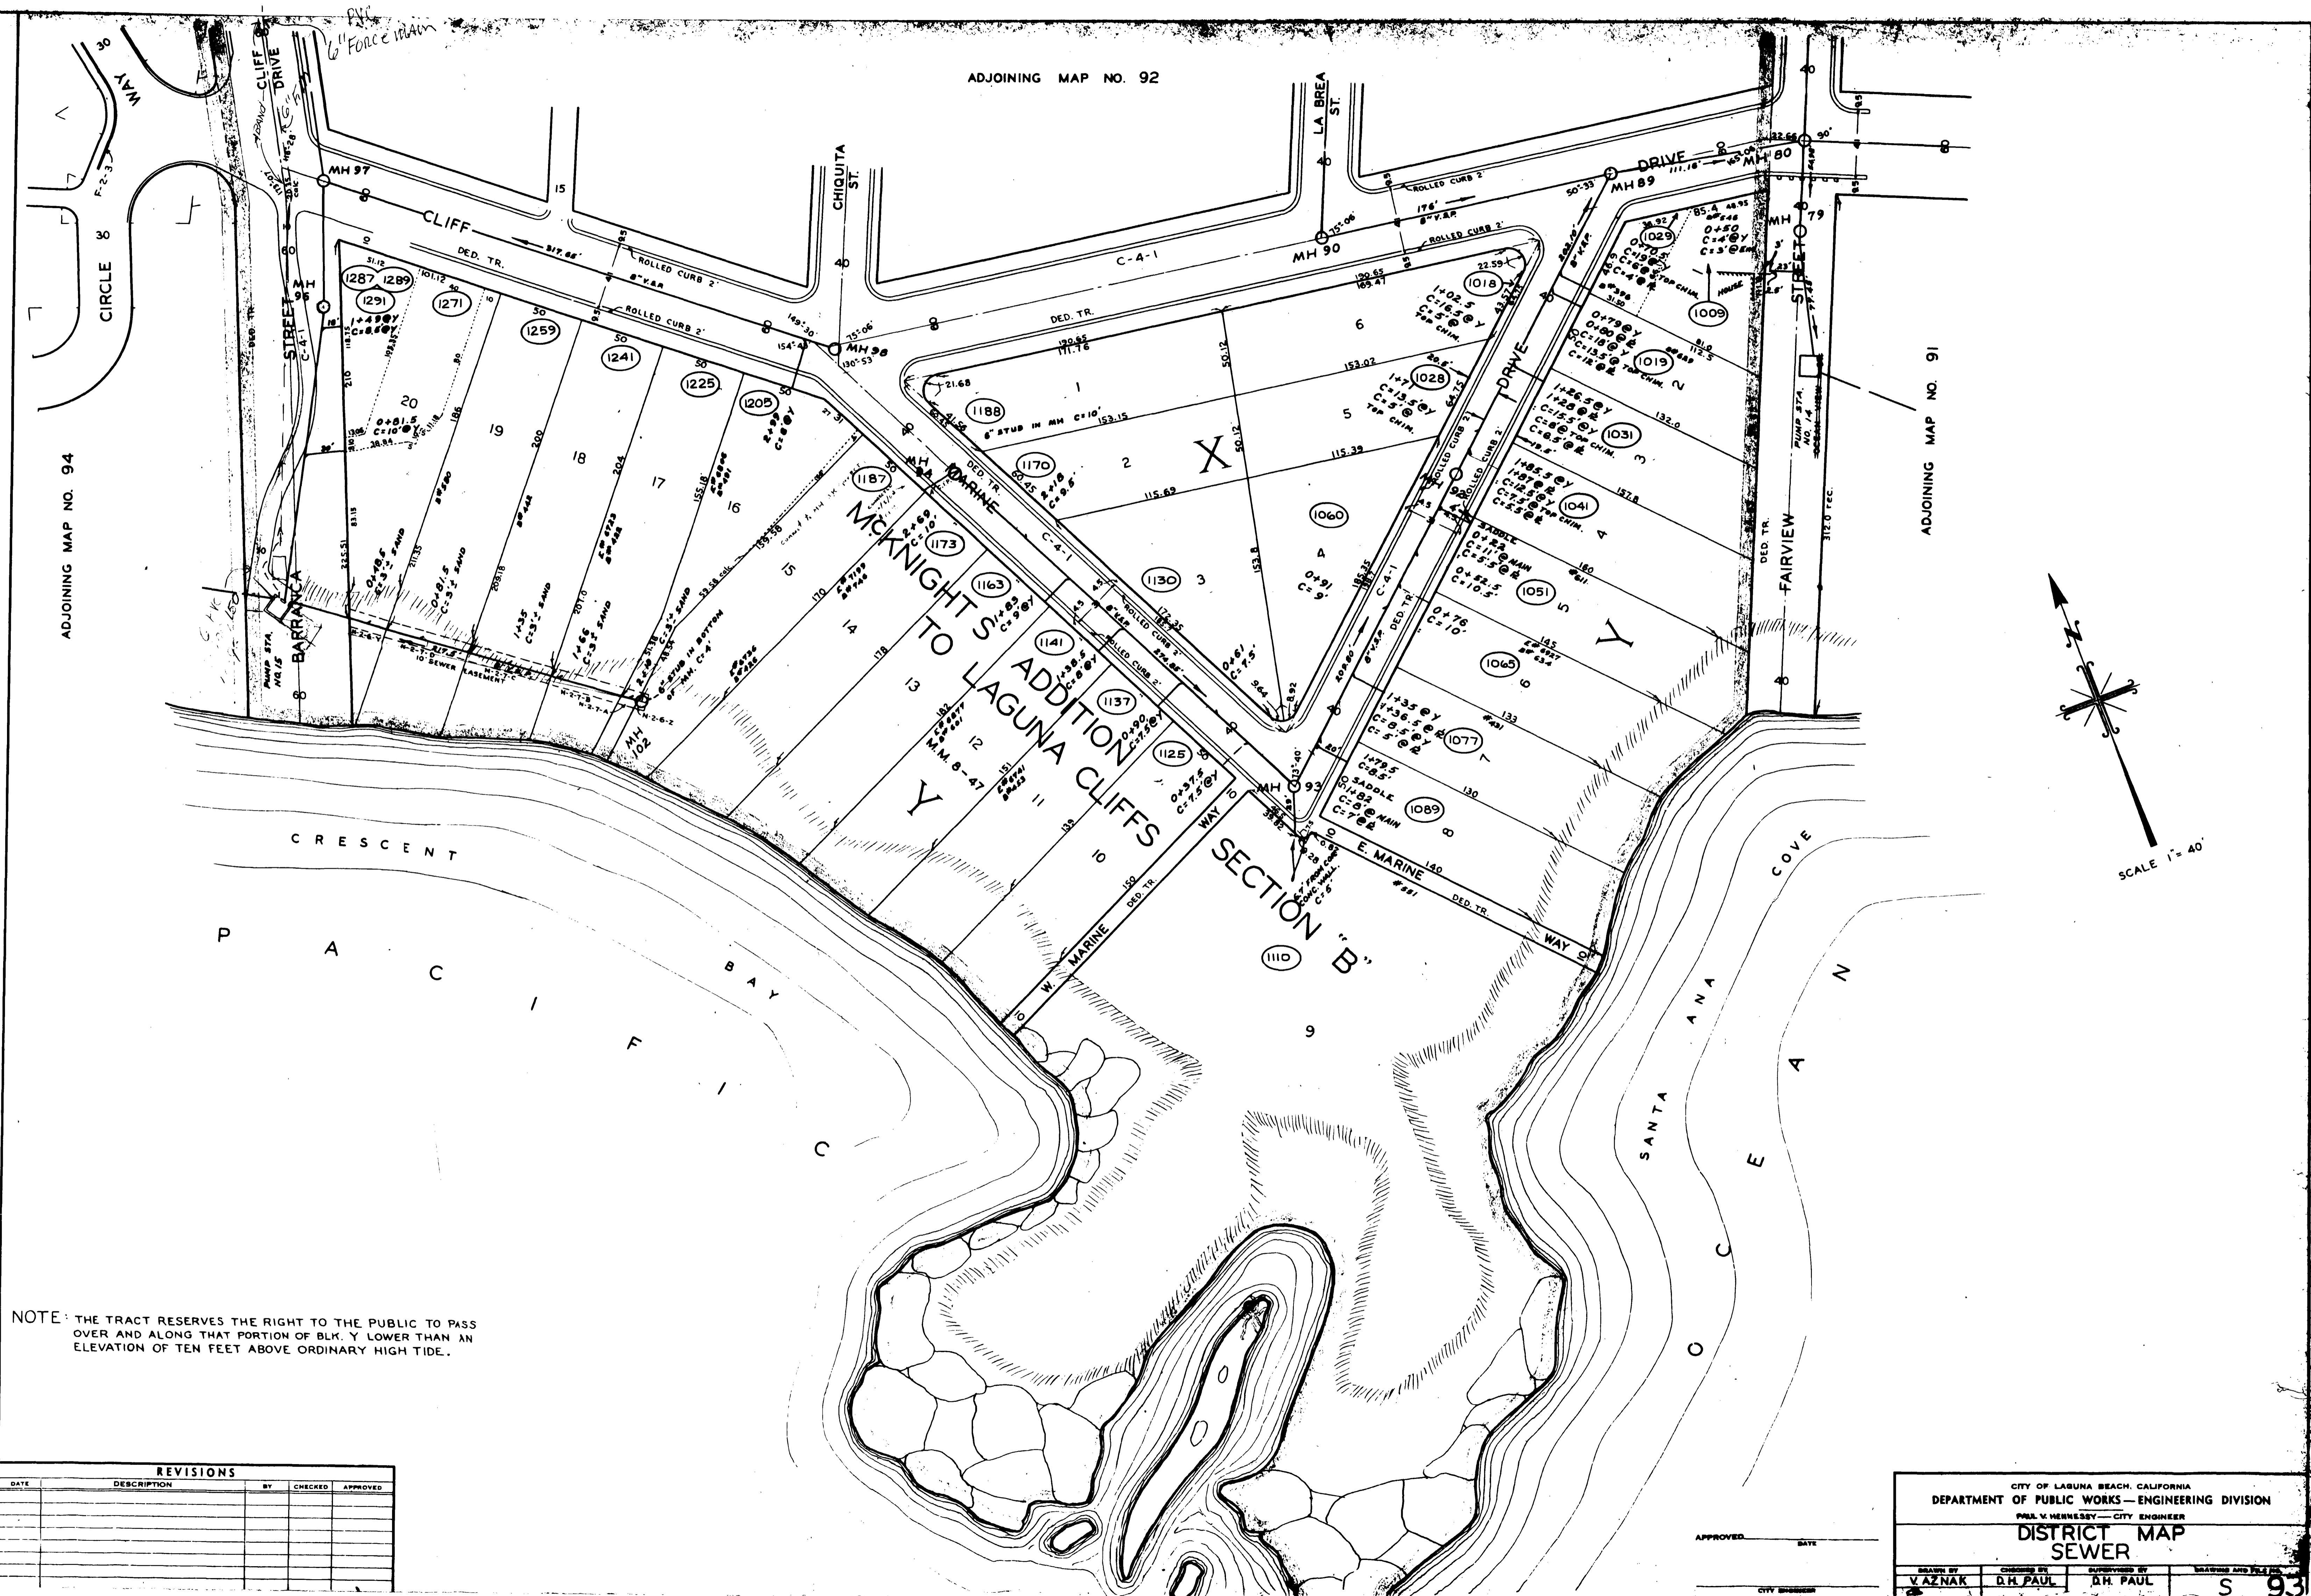

NOTE: THE TRACT RESERVES THE RIGHT TO THE PUBLIC TO PASS OVER AND ALONG THAT PORTION OF BLK. Y LOWER THAN AN ELEVATION OF TEN FEET ABOVE ORDINARY HIGH TIDE.

REVISIONS				
DATE	DESCRIPTION	BY	CHECKED	APPROVED

APPROVED: _____ DATE: _____

CITY OF LAGUNA BEACH, CALIFORNIA
 DEPARTMENT OF PUBLIC WORKS—ENGINEERING DIVISION
 PAUL V. HENNESSY—CITY ENGINEER

**DISTRICT MAP
 SEWER**

DRAWN BY V. AZNAK	CHECKED BY D.H. PAUL	SUPERVISED BY D.H. PAUL	DATE S 93
----------------------	-------------------------	----------------------------	--------------