


IRVINE'S SUBDIVISION
184
M.M. 1-88
C O U N T Y



MAP No. 99

CITY BOUNDARY LINE AS PER AMENDED MAYBERRY ANNEX

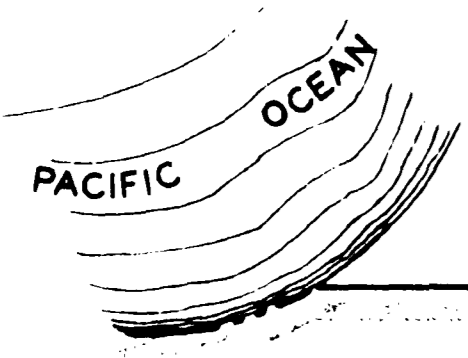

ADJOINING MAP NO. 95

ADJOINING MAP NO. 99
SCALE 1" = 40'

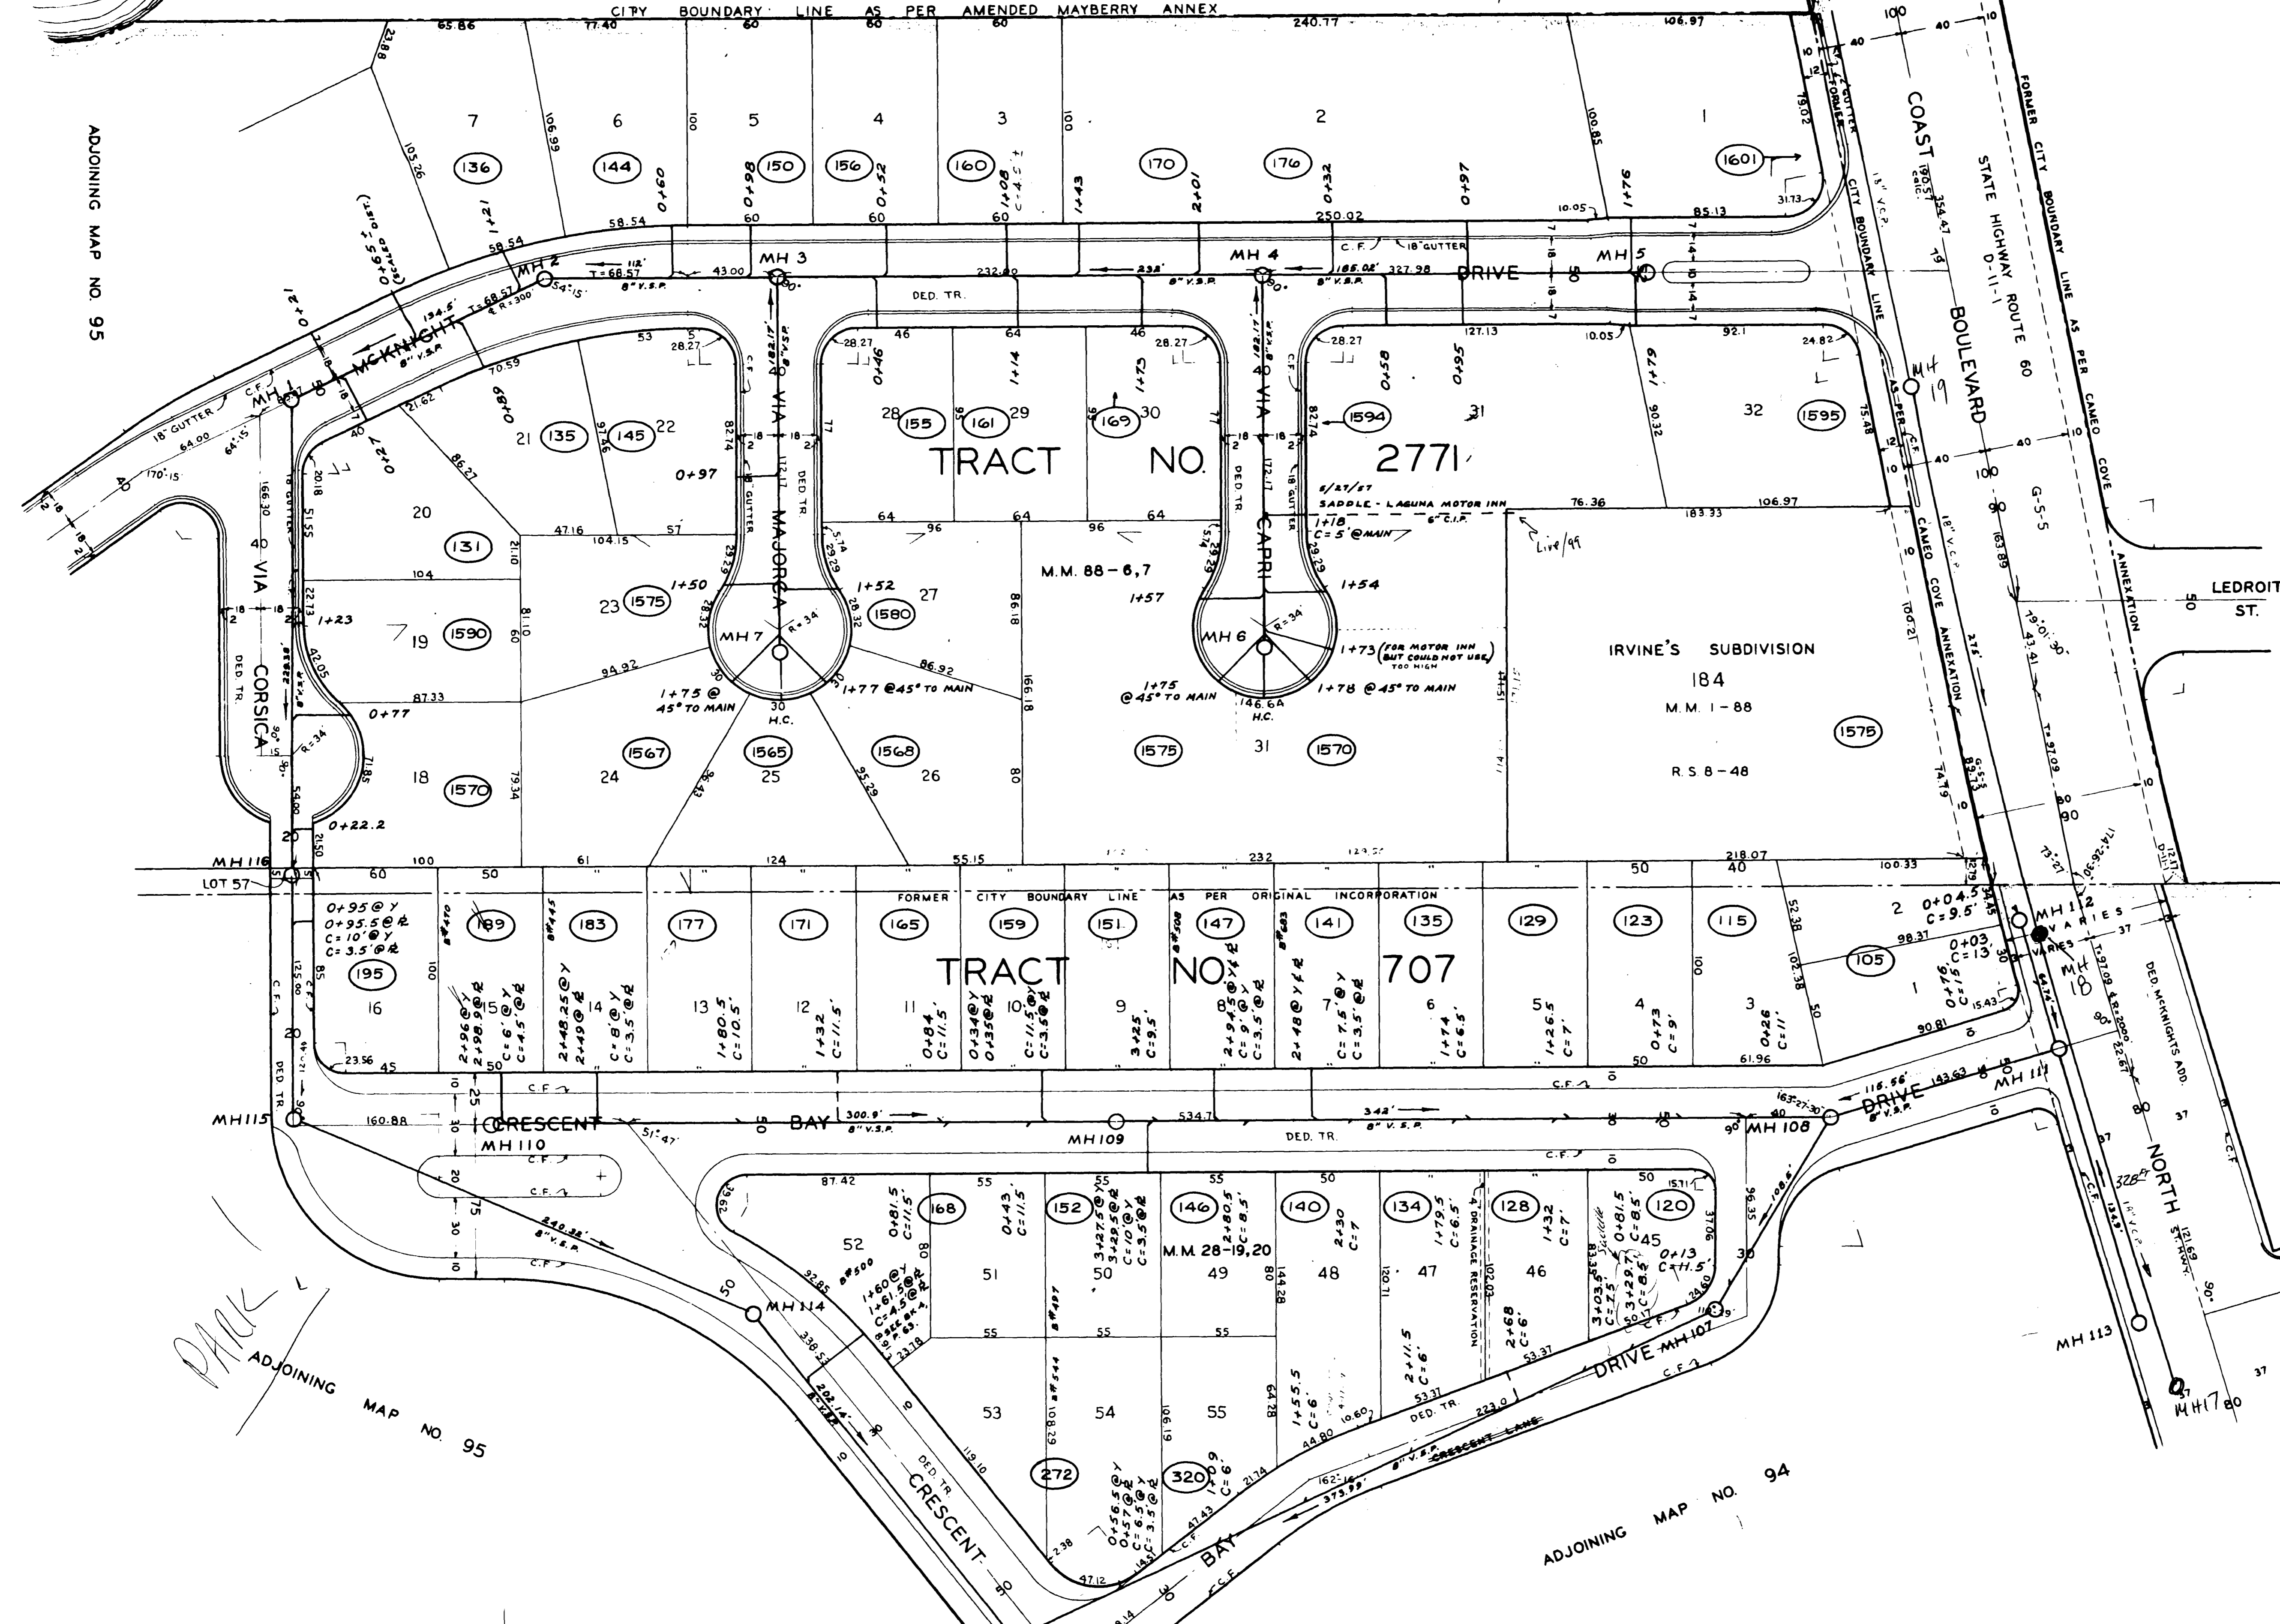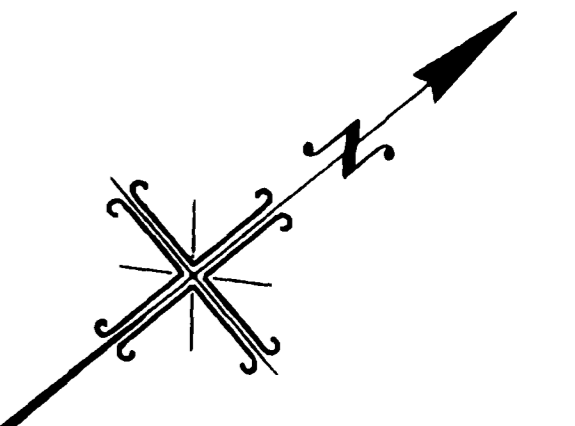

PARK
ADJOINING MAP NO. 95

ADJOINING MAP NO. 94

ADJOINING MAP NO. 90

NOTE: - SEE RECORDED MAP OF TRACT NO. 2771 FOR PUBLIC UTILITY EASEMENTS IN SAID TRACT.

REVISIONS				
DATE	DESCRIPTION	BY	CHECKED	APPROVED

APPROVED: _____ DATE _____
CITY ENGINEER

CITY OF LAGUNA BEACH, CALIFORNIA
DEPARTMENT OF PUBLIC WORKS - ENGINEERING DIVISION
PHIL V. HEARLESSY - CITY ENGINEER

DISTRICT SEWERS

DRAWN BY: V. AZNAK
CHECKED BY: D.H.
SUPERVISED BY: H. P. ...
DRAWING AND FILE NO. 96