


ADJOINING MAP NO. 98

ADJOINING MAP NO. 90

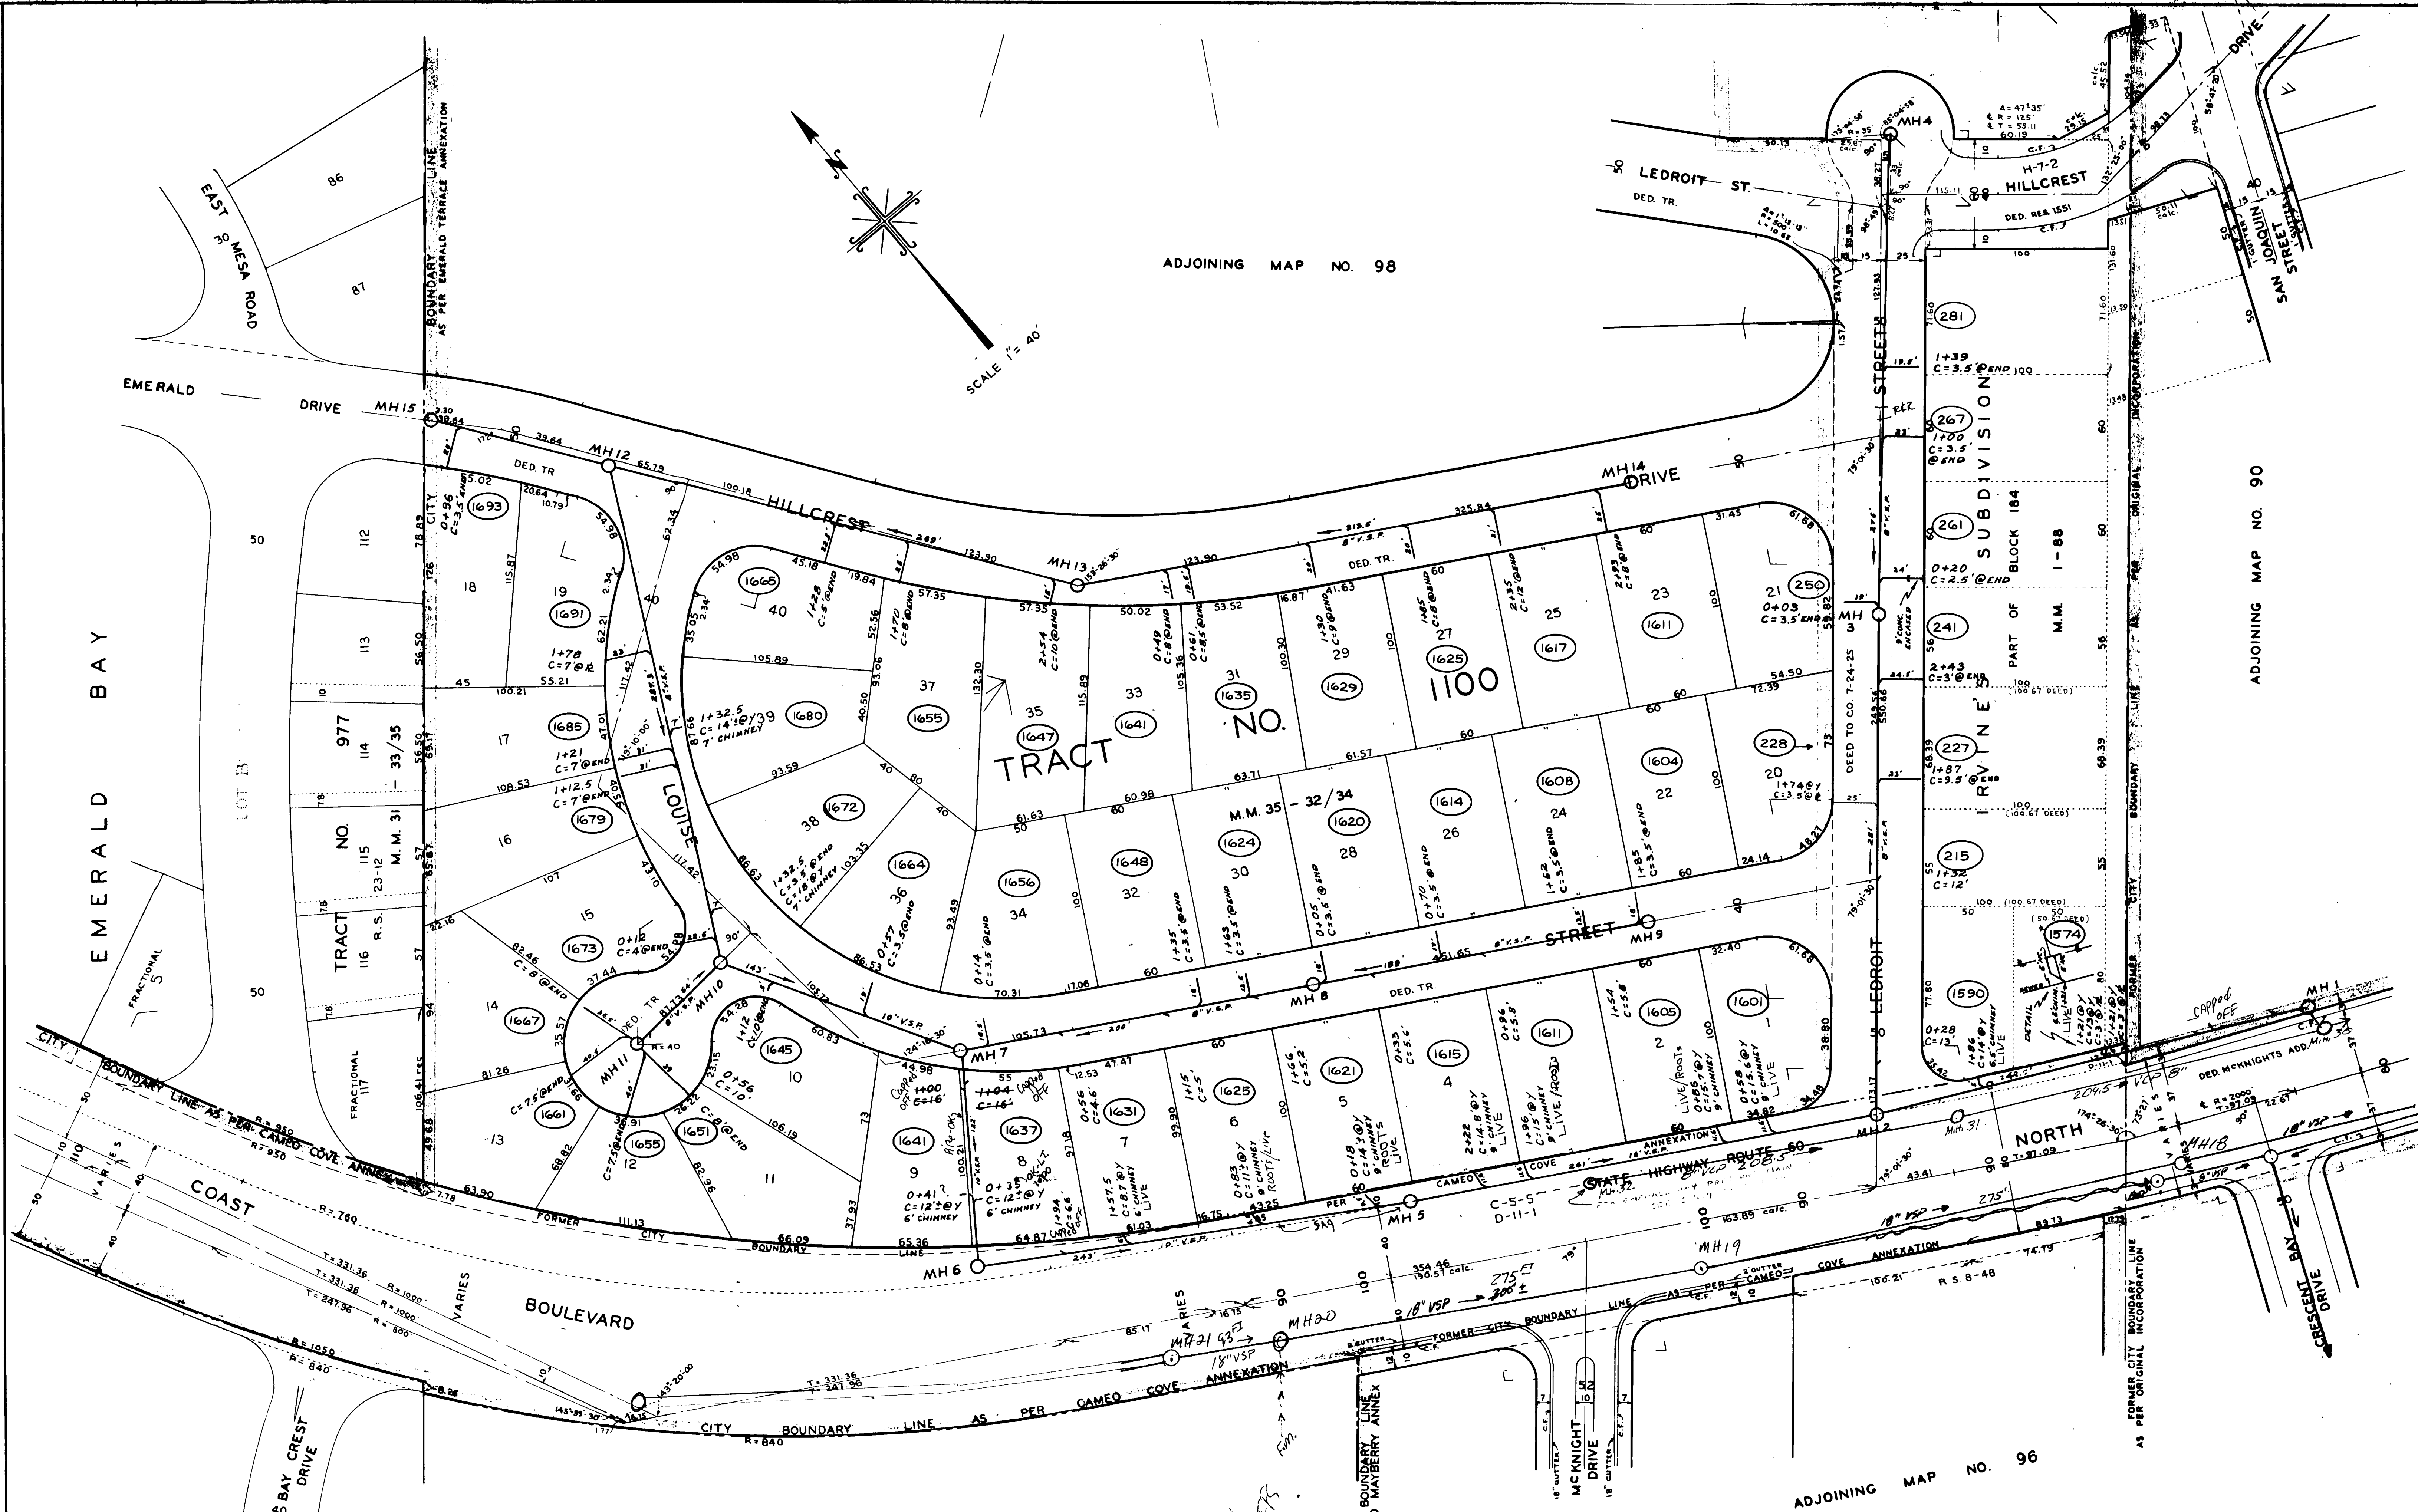

TRACT NO. 1100

EMERALD BAY

EMERALD DRIVE

DRIVE MH15

HILLCREST

MH14 DRIVE

LOUISE STREET

LEDROIT ST.

NORTH

COAST BOULEVARD

BOULEVARD

BAY CREST DRIVE

CRESCENT DRIVE

REVISIONS				
DATE	DESCRIPTION	BY	CHECKED	APPROVED

ORANGE COUNTY

NOTE: TRACT NO. 1100 DEDICATES EASEMENTS 5 FEET IN WIDTH ALONG THE REAR AND SIDE LOT LINES OF EACH LOT FOR PUBLIC UTILITY AND SANITARY SEWER PURPOSES.

ADJOINING MAP NO. 96

APPROVED AUG. 4, 1958

CITY OF LAGUNA BEACH, CALIFORNIA
 DEPARTMENT OF PUBLIC WORKS—ENGINEERING DIVISION
 CRAG S. LELAND—CITY ENGINEER
 DISTRICT MAP

APPROVED AUG. 4, 1958
 DATE

CITY ENGINEER