
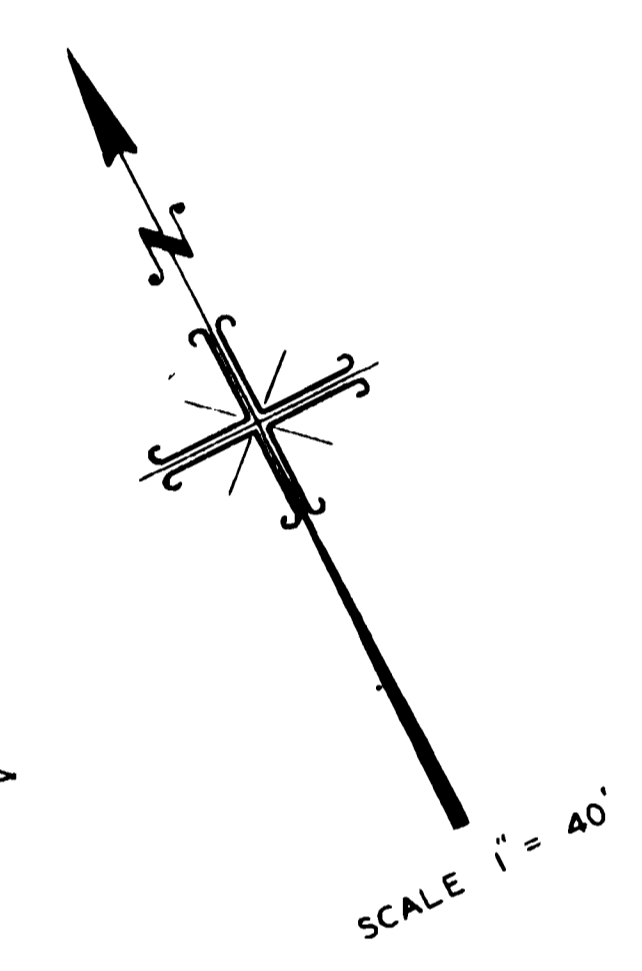


IRVINE'S SUBDIVISION
164
M.M. 1-88

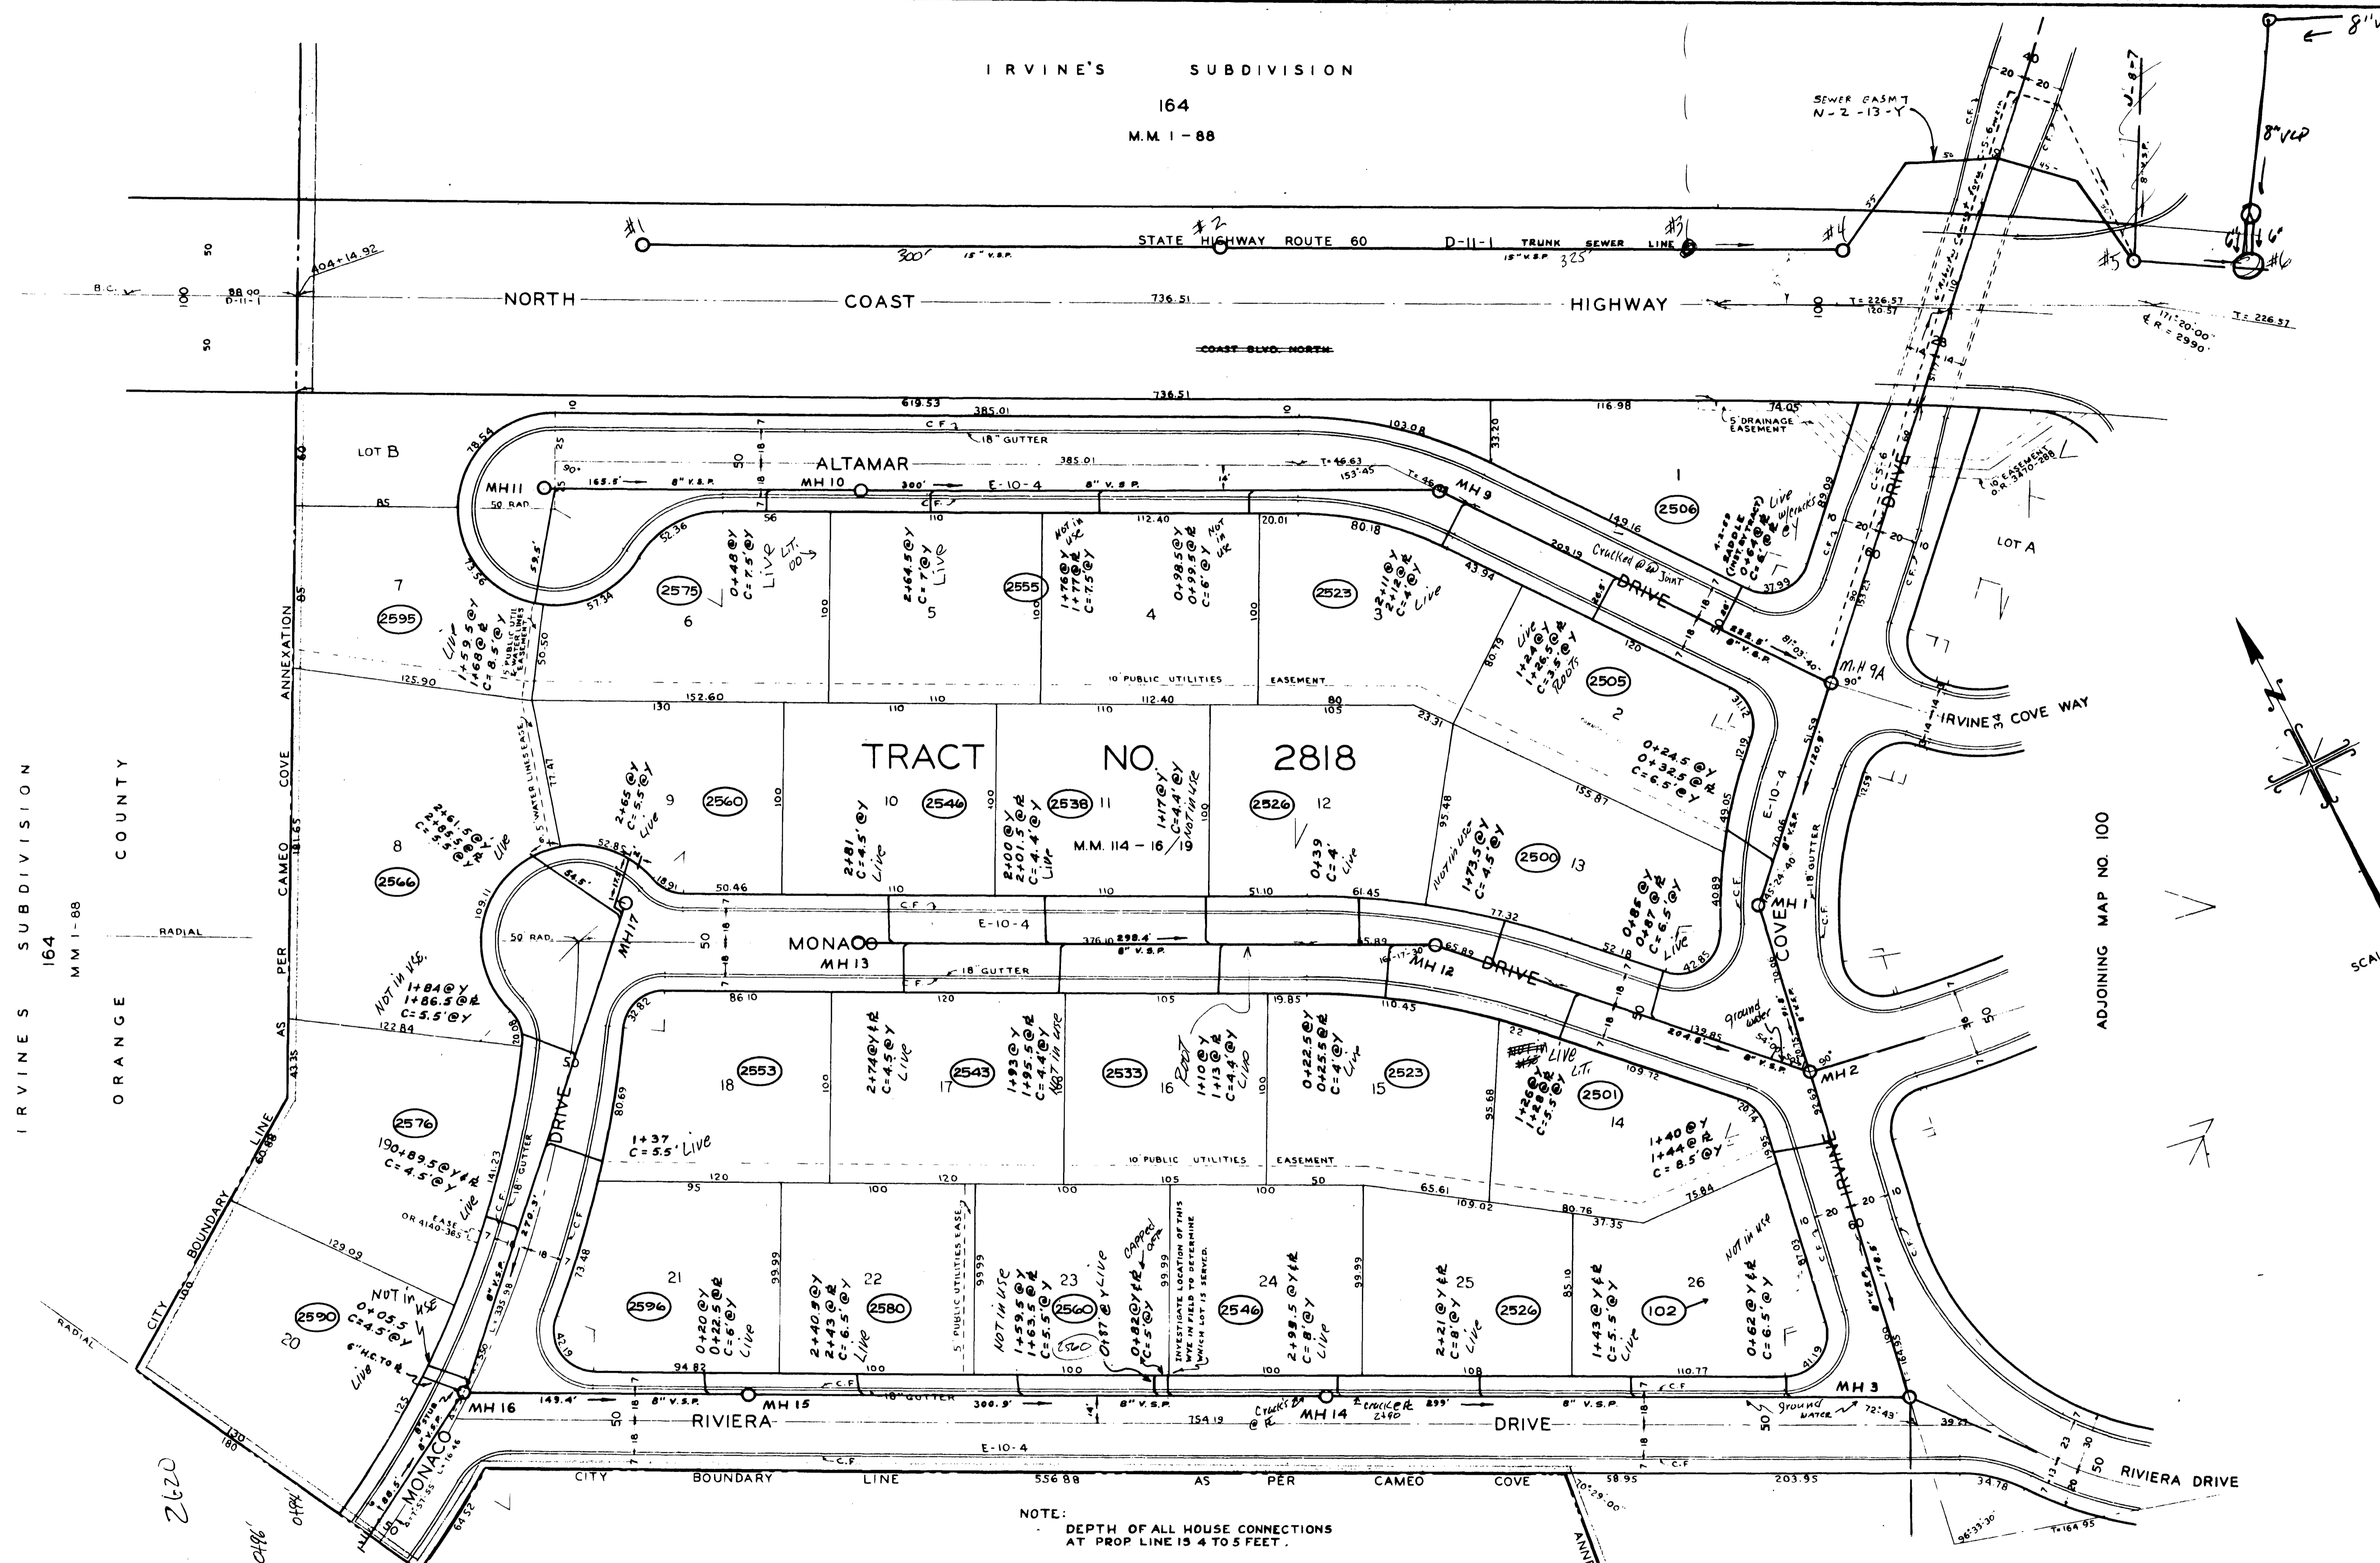

NOTE:
DEPTH OF ALL HOUSE CONNECTIONS
AT PROP LINE IS 4 TO 5 FEET.

IRVINE'S SUBDIVISION
164
M.M. 1-88

ORANGE COUNTY

ORANGE COUNTY

ADJOINING MAP NO. 300

ADJOINING MAP NO. 100

REVISIONS			
DATE	DESCRIPTION	BY	APPROVED
3-16-60	PLATTED TRACT 2818 SUPERSEDING TRACT 2798	V.A.	3-16-60

APPROVED AUG 4 '58
DATE

CITY OF LAGUNA BEACH, CALIFORNIA
DEPARTMENT OF PUBLIC WORKS—ENGINEERING DIVISION
PAUL V. HENNESSY CITY ENGINEER
DISTRICT MAP

DRAWN BY V. AZNAK	CHECKED BY D.H. PAUL	SUPERVISED BY D.H. PAUL	DRAWING AND FILE NO. S. 101
----------------------	-------------------------	----------------------------	--------------------------------