


LEWIS LANE

ADJOINING MAP NO. 109

2
FRAC. SEC. 24 T.7S. R.9W.


N.E. 1/4 FRAC. SEC. 24 T.7S., R.9W.

REVISIONS				
DATE	DESCRIPTION	BY	CHECKED	APPROVED

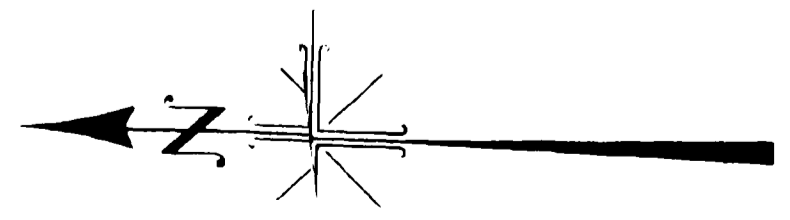

SCALE 1" = 40'

ADJOINING MAP NO. 111

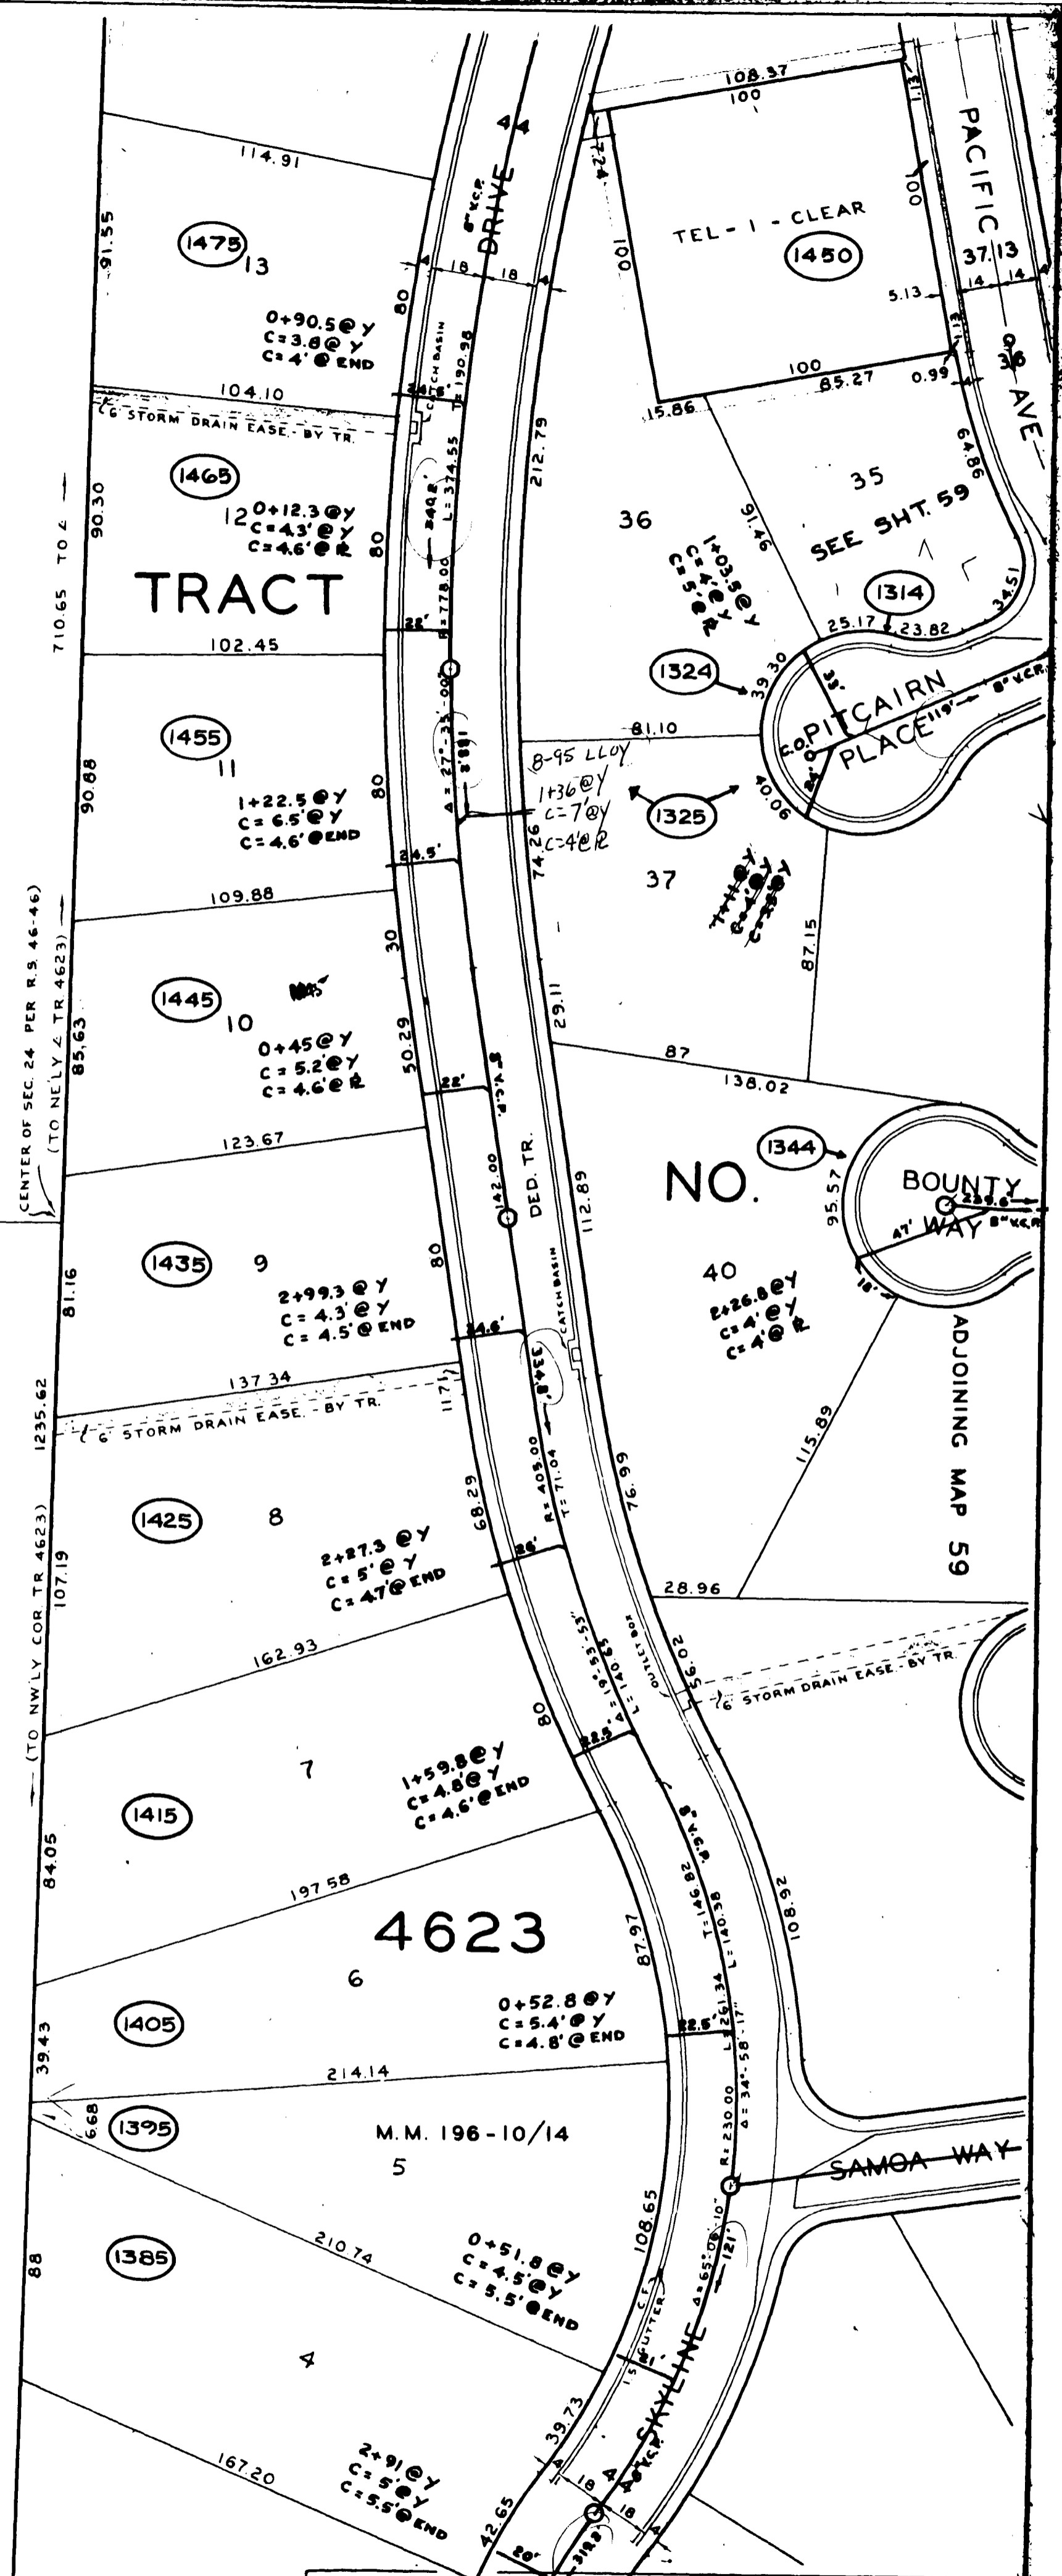

NOTE:
LOTS IN TR 4623 HAVE "5" IN CURB-AT LATERALS

APPROVED _____ DATE _____
CITY ENGINEER

CITY OF LAGUNA BEACH, CALIFORNIA
DEPARTMENT OF PUBLIC WORKS — ENGINEERING DIVISION
DONALD R. ROOKE — CITY ENGINEER

**DISTRICT MAP
SEWERS**

DESIGNED BY G.C. BRADLEY	CHECKED BY	APPROVED BY B.C. INGRAM	DRAWN AND PLOTTED BY S. 1121
-----------------------------	------------	----------------------------	---------------------------------