


ADJOINING MAP NO. 46

SW 1/4 SE 1/4 SEC. 24, T7S, R9W

NW 1/4 SE 1/4 SEC. 24, T7S, R9W

ADJOINING MAP NO. 127

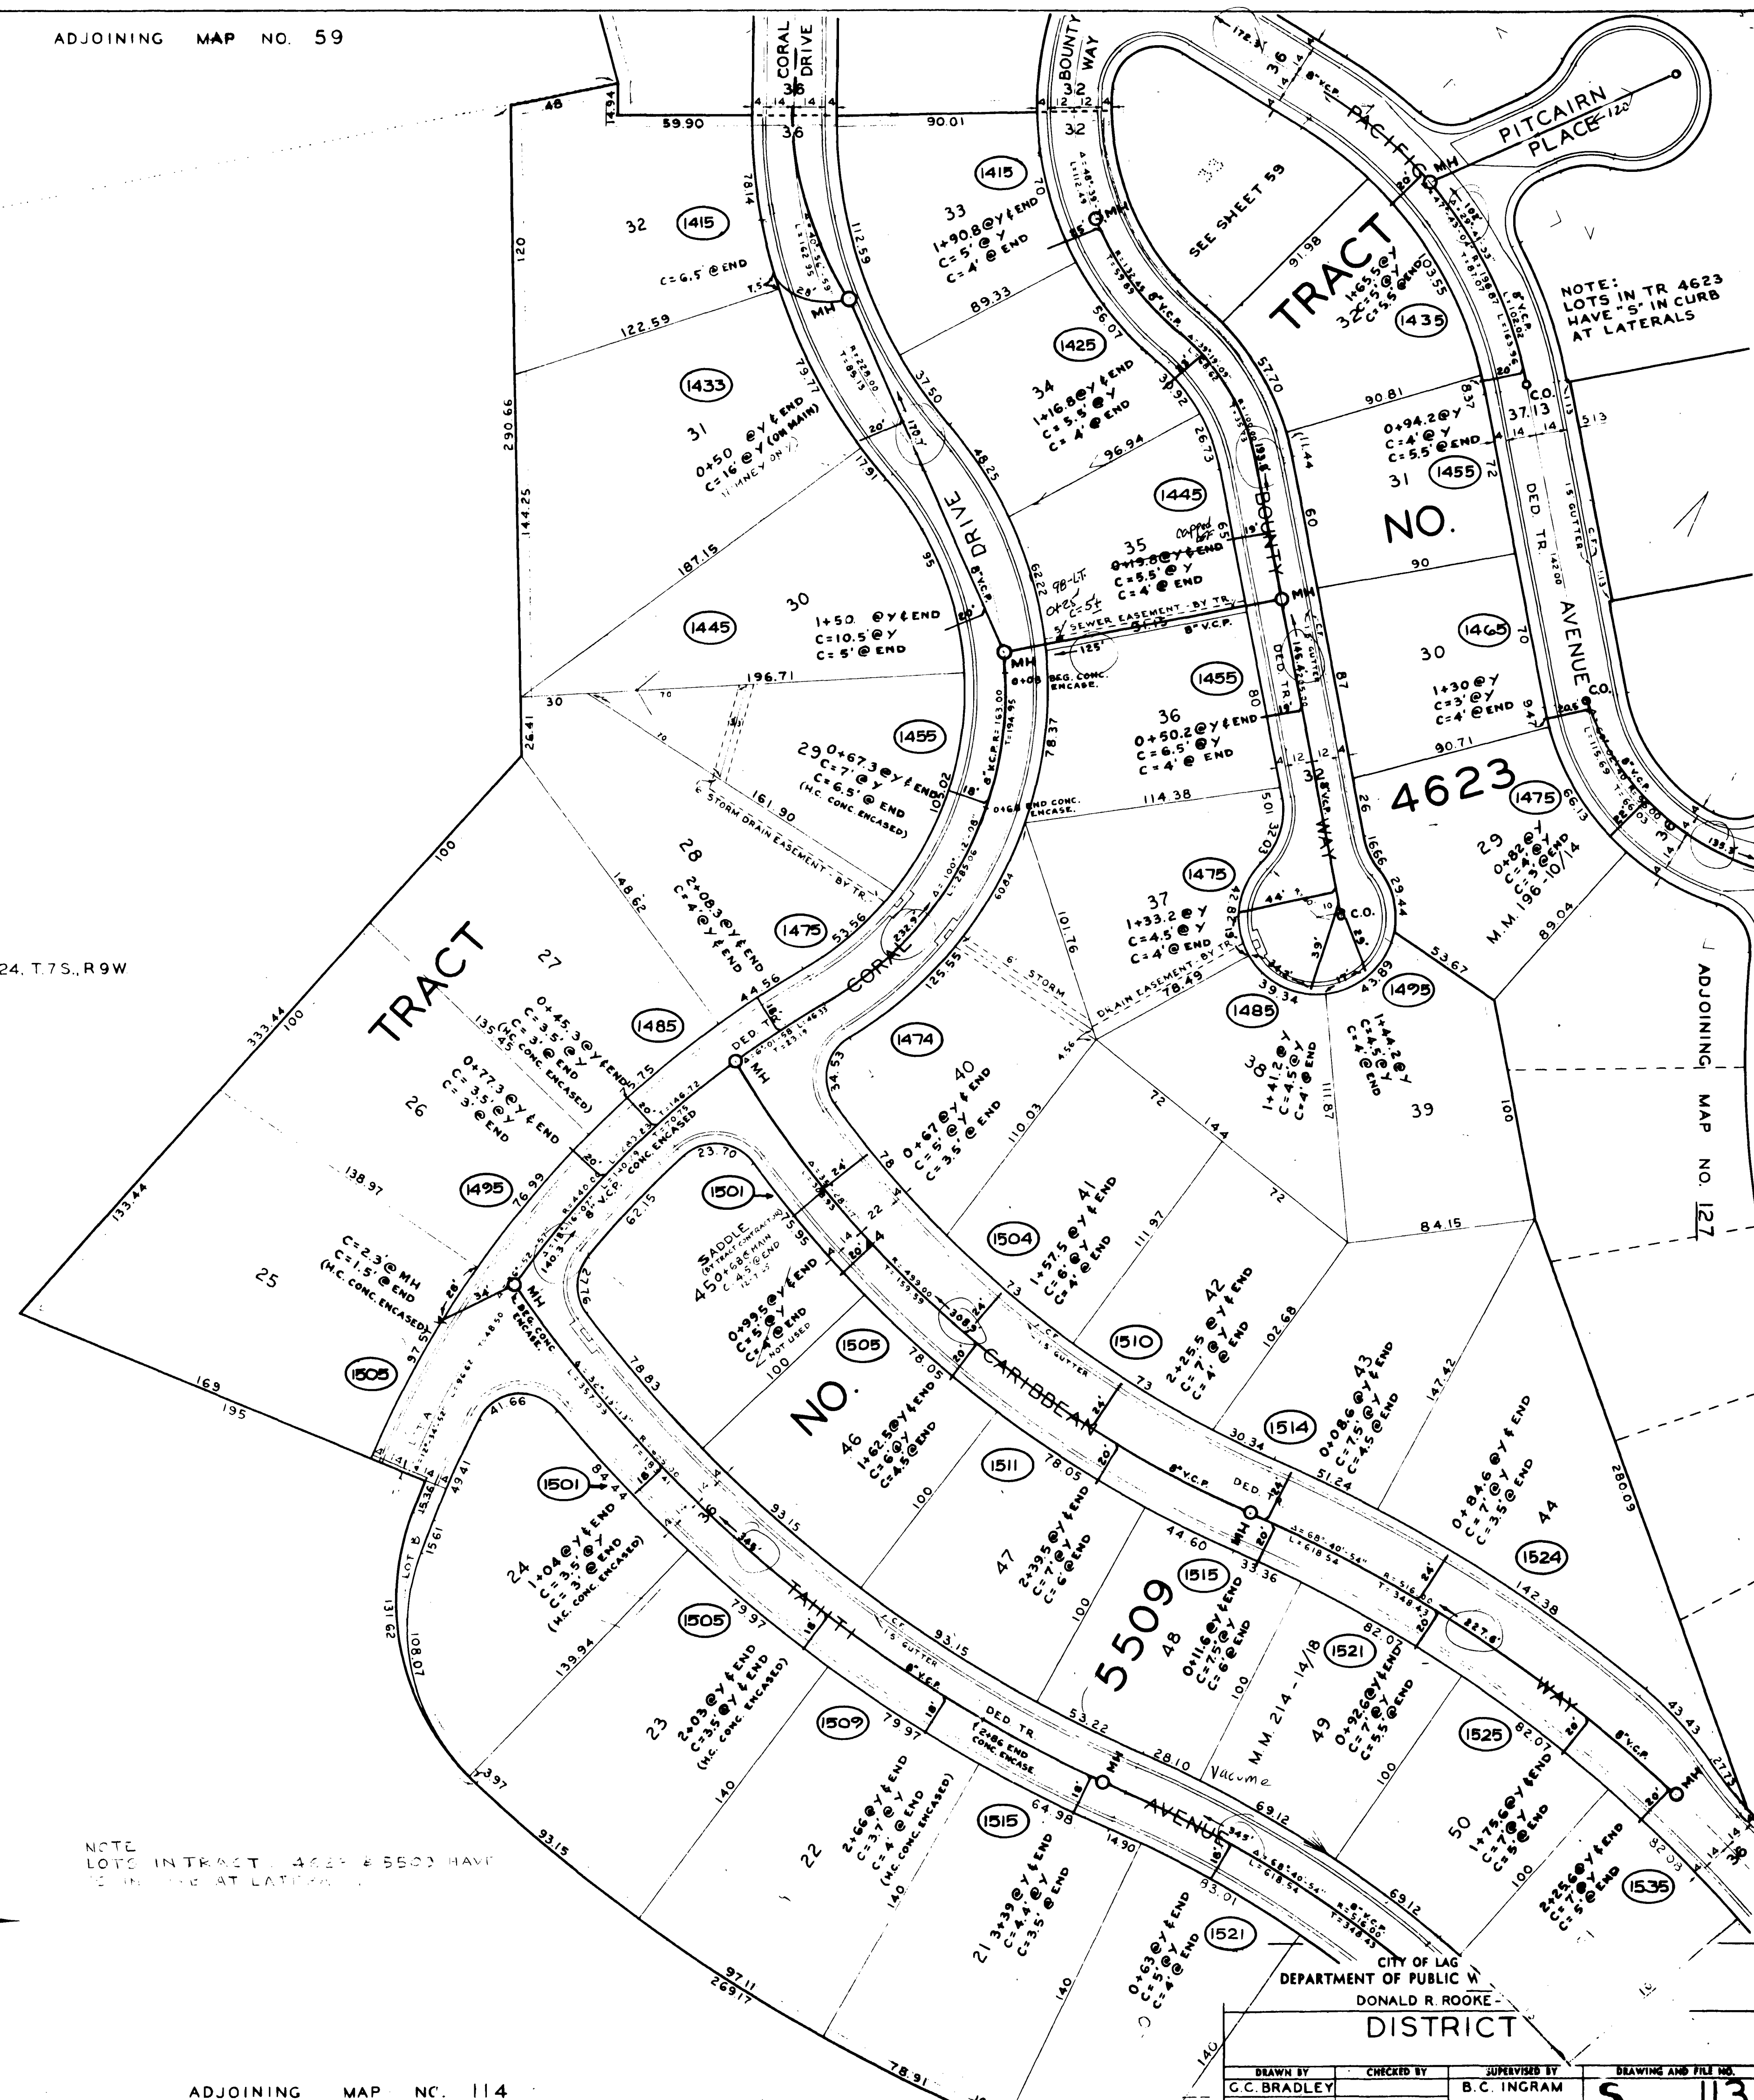

1315.02
1267.02


SW 1/4 SE 1/4 SEC. 24, T7S, R9W

NW 1/4 SE 1/4 SEC. 24, T7S, R9W

NOTE:
LOTS IN TR 4623
HAVE "5" IN CURB
AT LATERALS

NOTE:
LOTS IN TRACT 4623 & 5509 HAVE
"5" IN CURB AT LATERALS

SCALE 1" = 40'

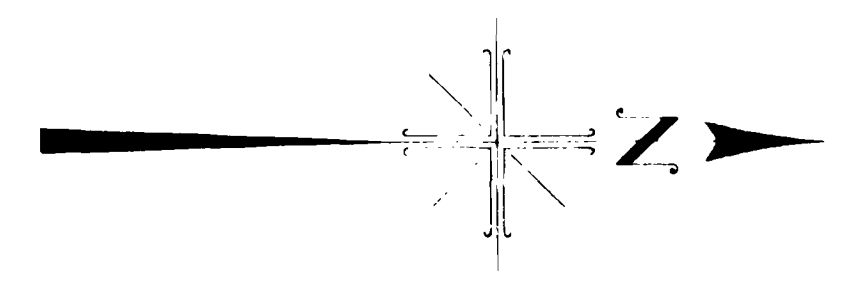

REVISIONS				
DATE	DESCRIPTION	BY	CHECKED	APPROVED
8-65	ADDED TR 5609			

CITY OF LAG
DEPARTMENT OF PUBLIC W
DONALD R. ROOKE
DISTRICT

DRAWN BY G.C. BRADLEY	CHECKED BY	SUPERVISED BY B.C. INGRAM	DRAWING AND FILE NO. S 113
--------------------------	------------	------------------------------	-------------------------------