


N. LINE TRACT 888 PER TRACT 1954
 N. LINE TRACT 889 PER OR 656 45, M-7-38
 LOT A

TRACT NO. 888
 ANN'S LANE
 M.M. 27-11, 12
 ADJOINING MAP NO. 120

C O U N T Y

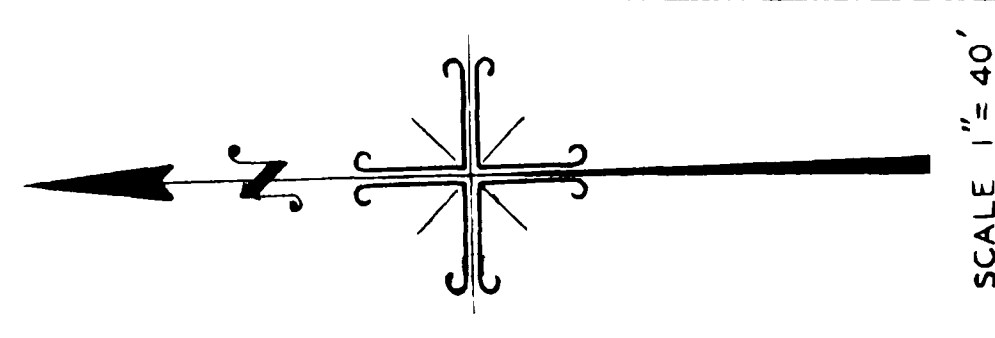

TRACT NO. 854

BLOCK A

M.M. 26-35

ACQUITE WEST & SOUTH LINES OF TRACT 854 AND LOT 5, SEC. 19, T. 7 S., R. 8 W. PER STEADY SURVEY (E-10-6) USED 1915, 52 PER STEADY SURVEY (E-10-6) STEADY TRIANG. SURVEY (E-10-6) R. 5-3-52, R. 5-26-42 & ARCH BEACH HEIGHTS SEE M-7-39

WEST & SOUTH LINES OF TRACT 854 AND LOT 5, SEC. 19, T. 7 S., R. 8 W. PER TRACT 854 DATA AND U.S. LAND SURVEY MAP F-14-2 SEE M-7-39

E 1/2 SW 1/4 SEC. 19, T. 7 S., R. 8 W.
 F-10-6, F-14-2

SCALE 1" = 40'

Y
T
N

U
C
O

H
A
L
L

A
D
J
O
I
N
I
N
G

M
A
P

N
O.

138

ADJOINING MAP NO. 124

Adjoining Map No. 123

ADJOINING MAP NO. 138

TRAVELER CALC. BOOK 2
 PAGES 78 N., 78 W., 80, 80 D. INCL.

CITY OF LAGUNA BEACH, CALIFORNIA
 DEPARTMENT OF PUBLIC WORKS—ENGINEERING DIVISION
 GEORGE DE CHELLIS—CITY ENGINEER

DISTRICT MAP

APPROVED _____ DATE _____

CITY ENGINEER

DRAWN BY V. AZNAK	CHECKED BY B. C. INGRAM	SUPERVISED BY B. C. INGRAM	DRAWING AND FILE NO.
----------------------	----------------------------	-------------------------------	----------------------

119