


FRAC. SEC. 19, T. 7 S., R. 8 W.
F-14-2
E-10-6

2

(TO NW CORNER SEC. 19) 2,411.85 (LOT 2) 1,308.52 P-6-10
666.13

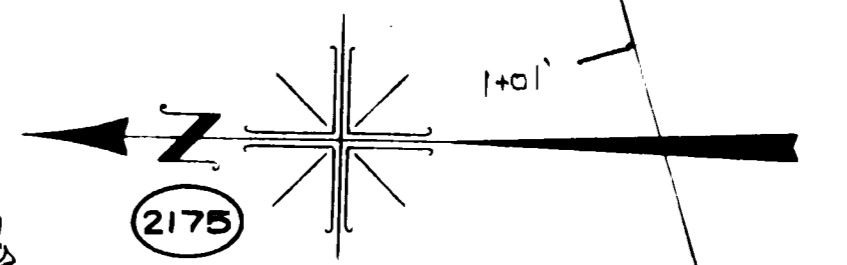

SCALE: 1" = 40'

SEWER
H-8-12
K.B.

PARK
DED. DED. C.F. 801-865

AVENUE

ADJOINING MAP NO. 146

ADJOINING MAP NO. 115

2100

R. S. 46-46, 47

NE 1/4 FRAC. SEC. 24, T. 7 S., R. 9 W.
F-14-4

LAGUNA BEACH UNIFIED SCHOOL DISTRICT
THURSTON INTERMEDIATE SCHOOL

TRACT

NO.

5509

NOTE:
DUE TO TWO POSSIBLE ALTERNATE
LOCATIONS FOR THE NE CORNER OF SEC.
24 AS USED VARIOUSLY BY TRACTS 1954,
3974, 4989, & 5509 THE POSITION OF THE
ABOVE CURVE ON PARK AVE DOES NOT
COINCIDE BY DATA FROM ABOVE TRACTS
COUNTY SURVEYORS OFFICE RECOGNIZES
SECTION CORNER DISCREPANCY.

CITY OF LAGUNA BEACH, CALIFORNIA
DEPARTMENT OF PUBLIC WORKS - ENGINEERING DIVISION
DONALD R. ROOKE CITY ENGINEER

DISTRICT MAP

DRAWN BY C. C. BRADLEY CHECKED BY SUPervised BY B. C. INGRAM DRAWING AND FILE NUMBER 5 129

NOTE:
LOTS IN TRACT 5509 HAVE "S"
IN CURB AT LATERALS.

ADJOINING MAP NO. 128

REVISIONS

DATE	DESCRIPTION	BY	CHECKED	APPROVED

